




s.w. side elevation

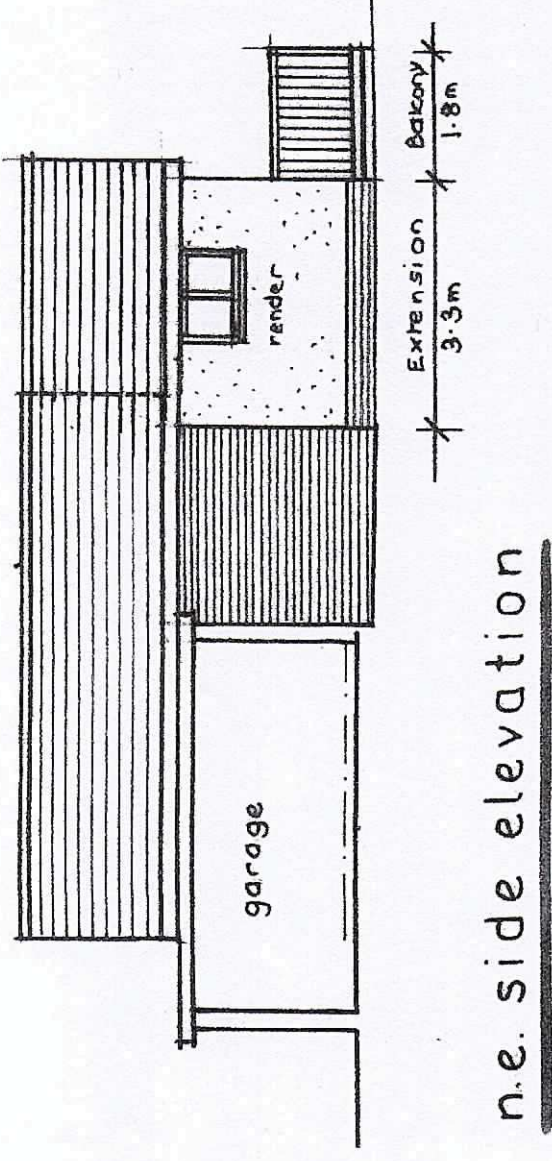

n.e. side elevation

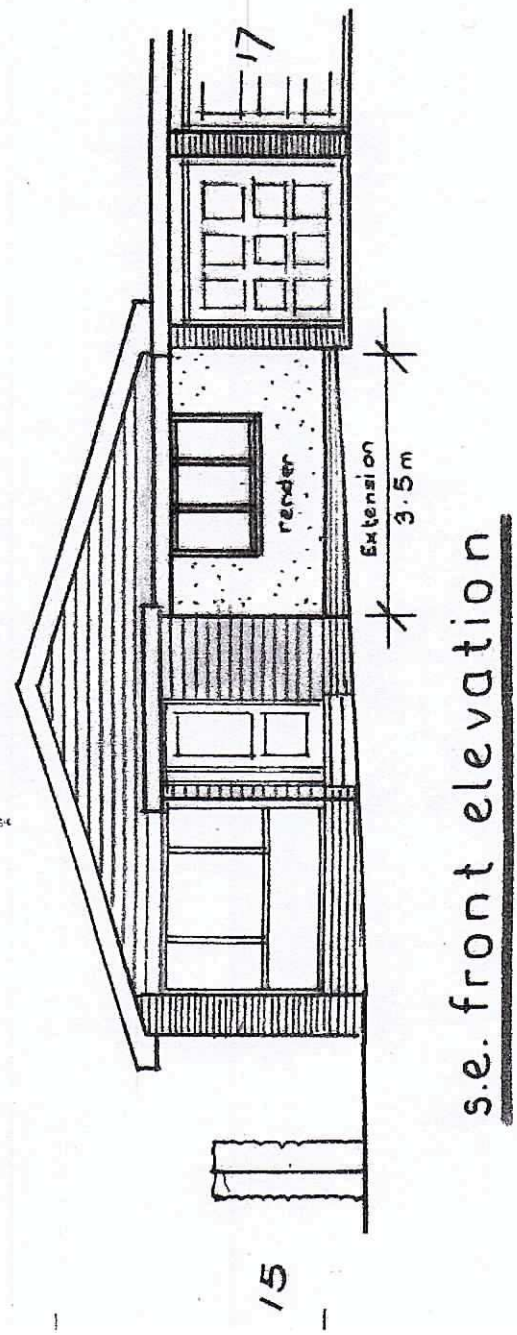


s.e. front elevation

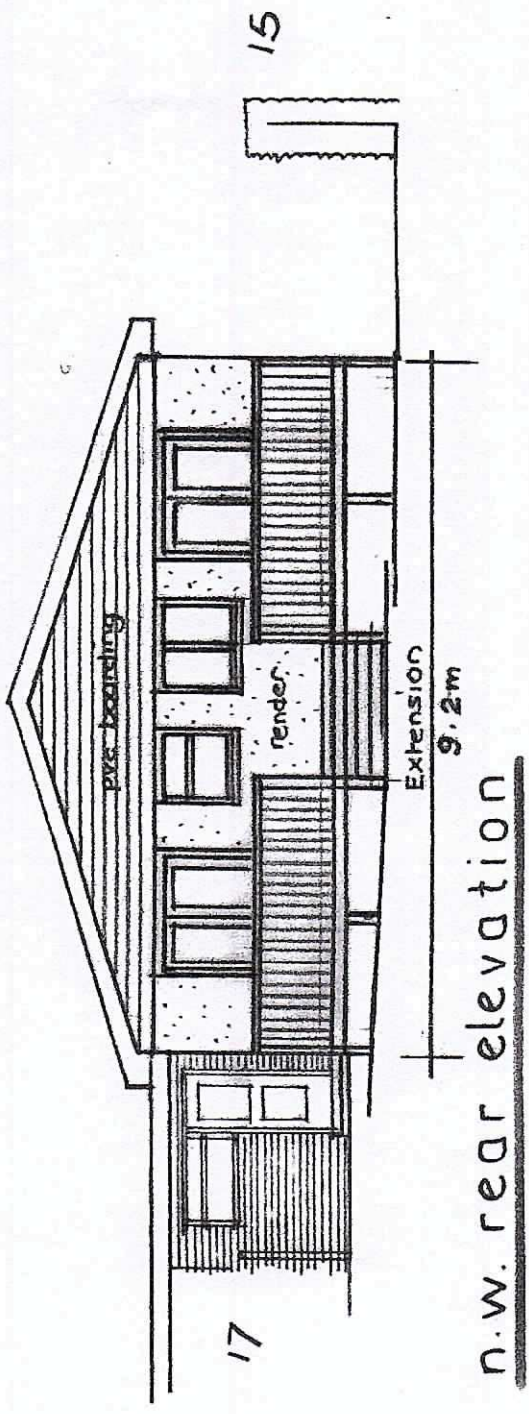

n.w. rear elevation

No 16, PENMAES, RHAYADER, POWYS, LD6 5PN.

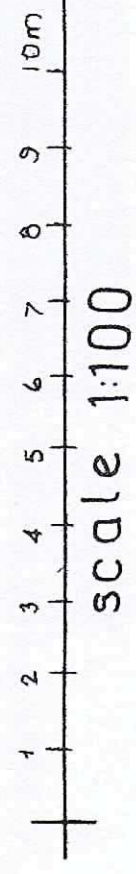

PROPOSED SINGLE STOREY EXTENSIONS

David Walters
Building Surveyor
27 Elizabeth Road
Kington
Herefordshire HR5 3DB
01544 230121

PLAN 944-4
JAN 2022