


Halan Gymreig


 David Walters  
 Building Surveyor  
 27 Elizabeth Road  
 Kington  
 Herefordshire HR5 3DB  
 01544 230121

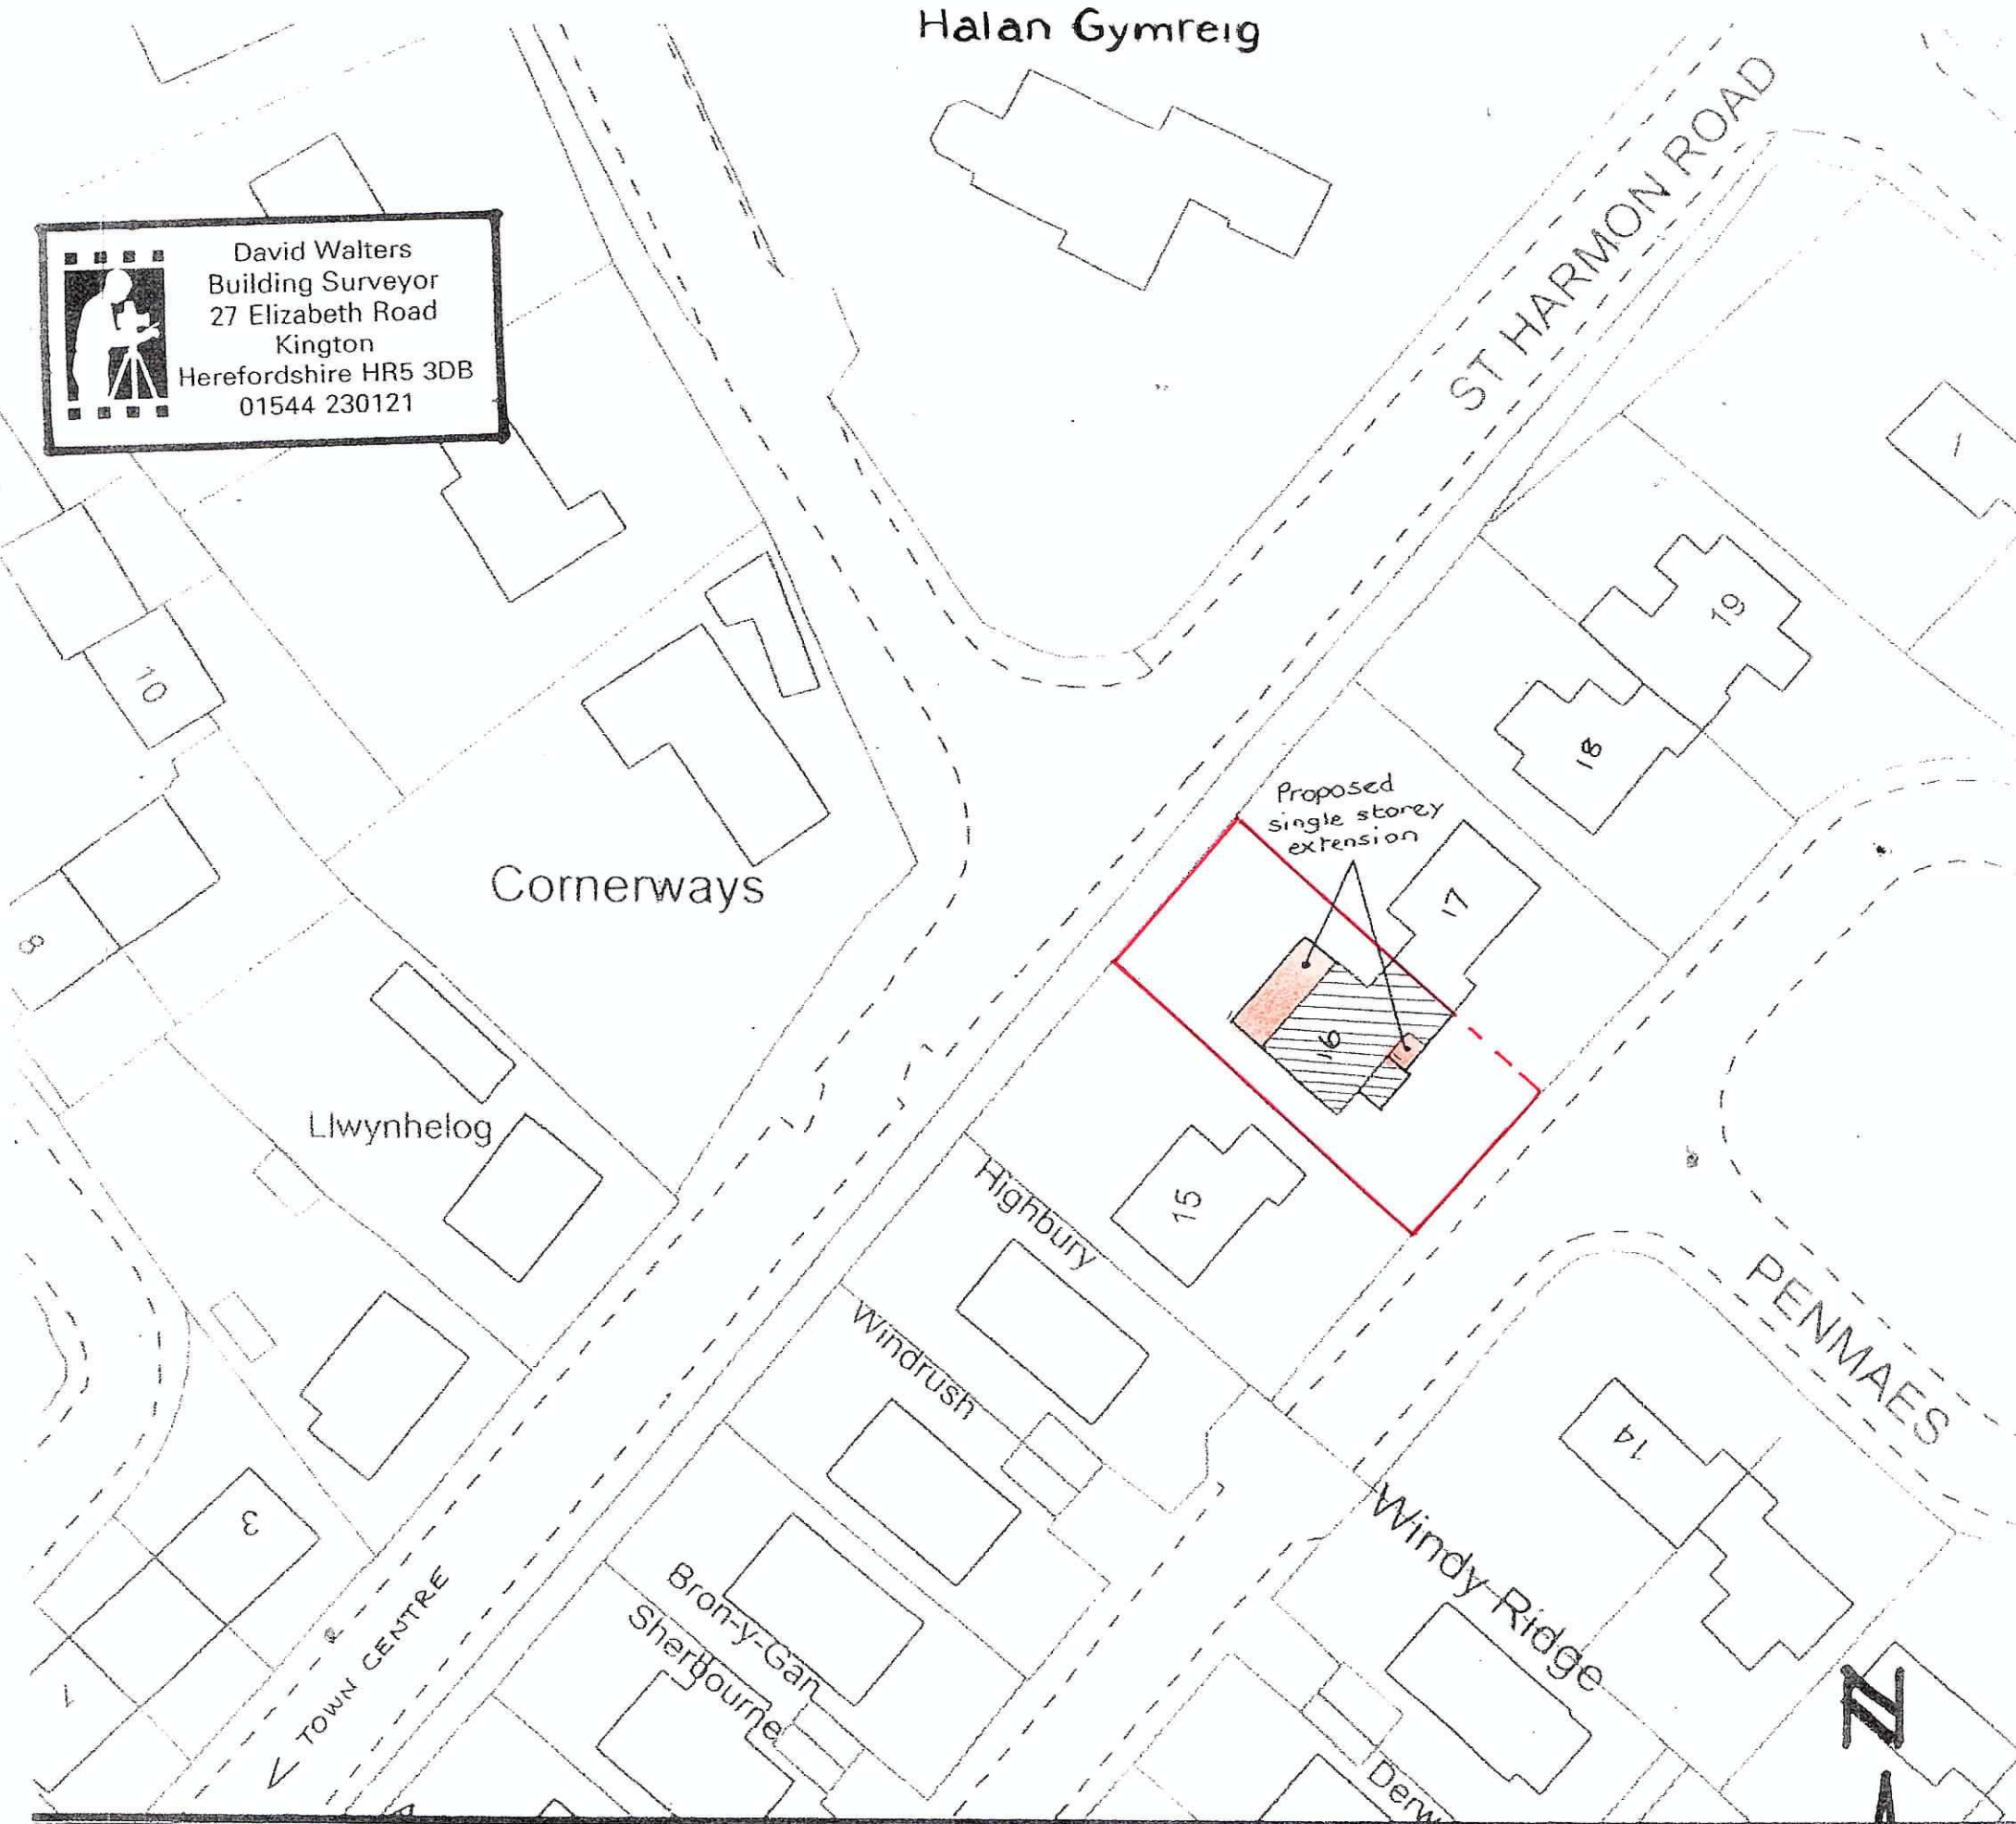

Nº 16, PENMAES, RHAYADER, POWYS, LDG 5 PN

PROPOSED SINGLE STOREY EXTENSIONS

PLAN 944-5



1:500

