




s.w. side elevation

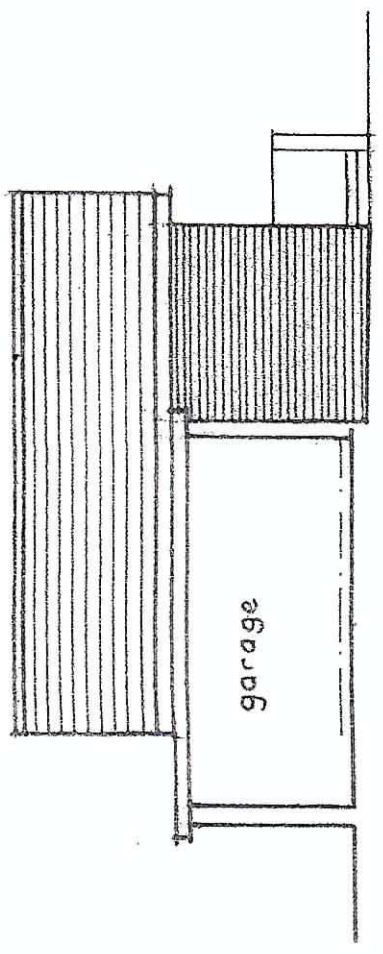


n.e. side elevation

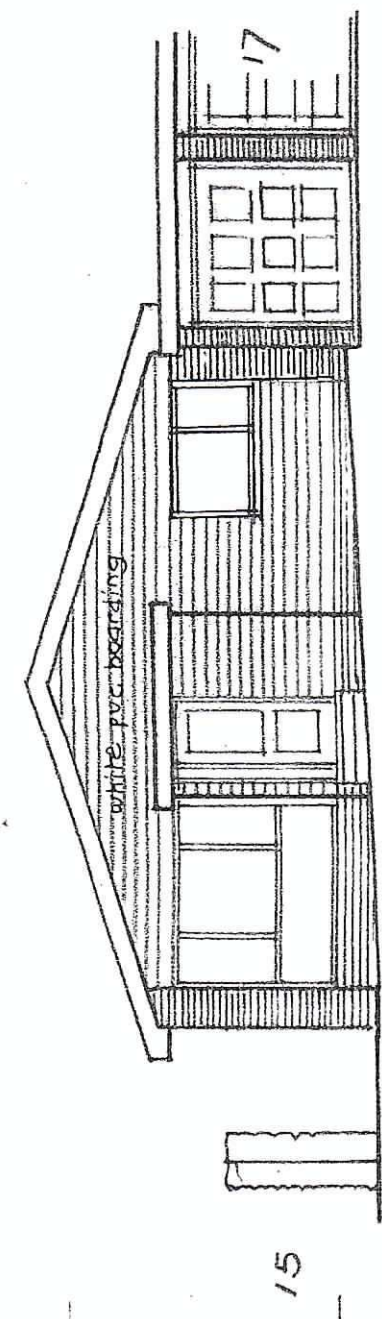

s.e. front elevation

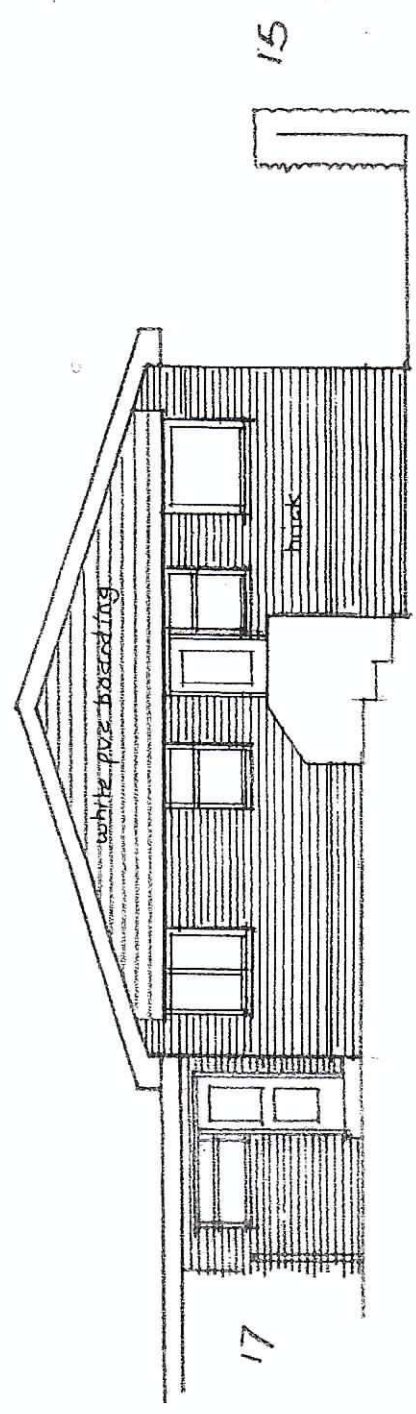

n.w. rear elevation

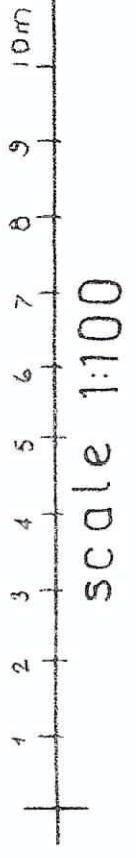

No 16, PENMAES, RHAYADER, POWYS, LD6 5PN.

ELEVATIONS AS EXISTING

PLAN 944 - 2

David Walters
 Building Surveyor
 27 Elizabeth Road
 Kington
 Herefordshire HR5 3DB
 01544 230121