


# TORSWOOD LOCATION PLAN

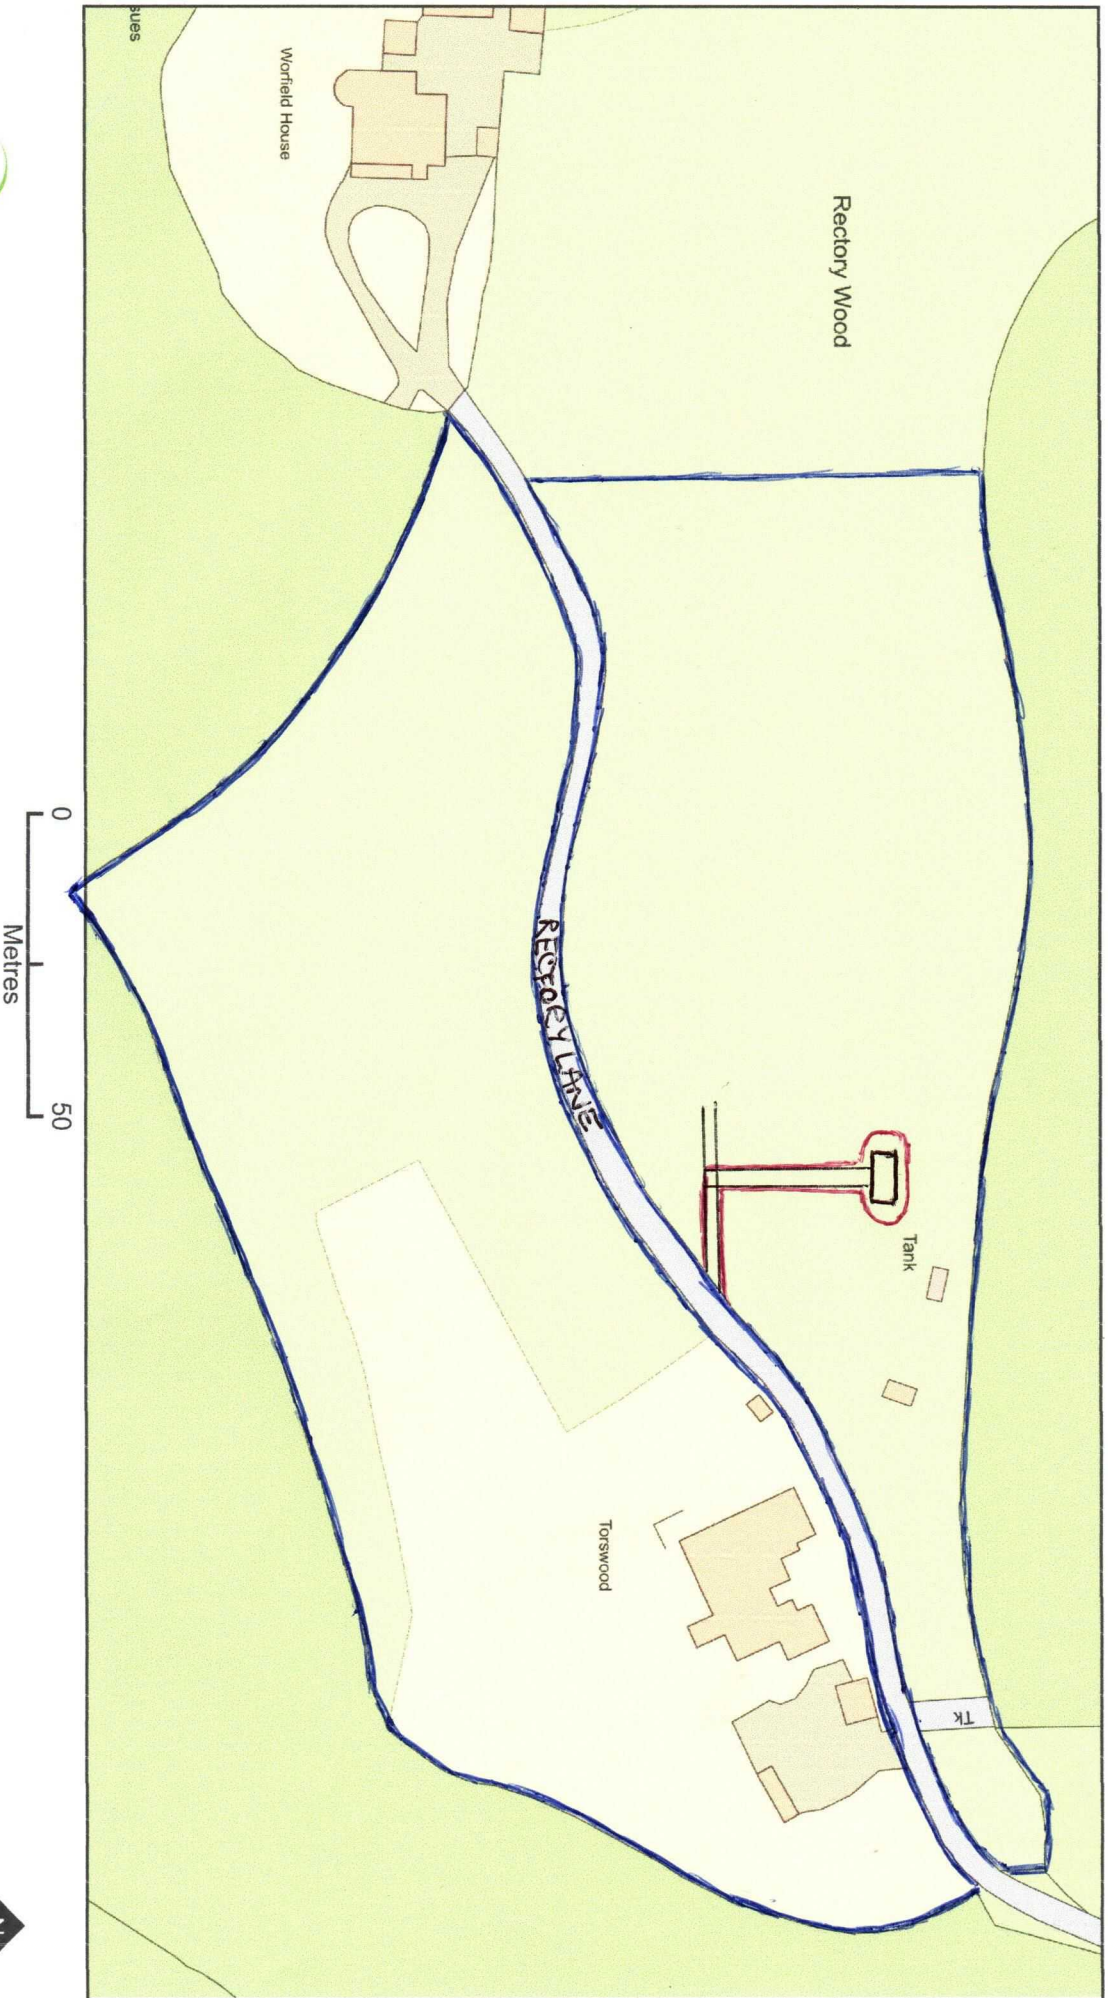

ReQuest a Plan



Plan Produced for: **David Staff**

Date Produced: 08 Feb 2022

Plan Reference Number: TORQM22039111121087

Scale: 1:1250 @ A4

© Crown copyright and database rights 2021 OS 100042766