


Existing Ground Floor Layout (1:50)

Scale Metres

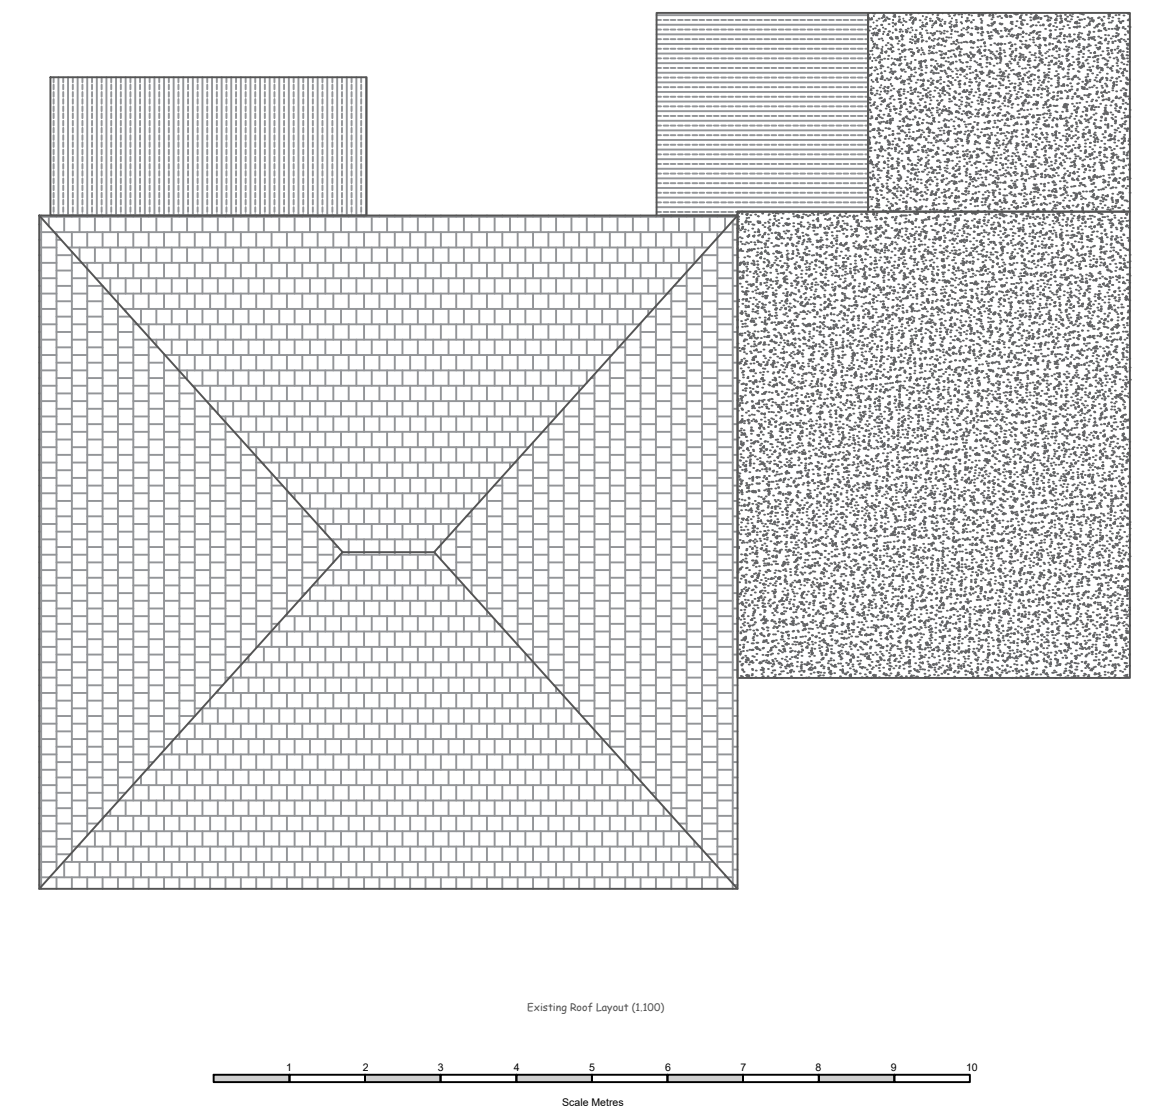

		<small>These drawings are for DESIGN purposes only. 2TDB are not liable for unforeseen problems in build. Please DO NOT Scale this drawing, dimensions must be checked on site before building works commence & any discrepancies reported.</small>	
		<small>Bill Kane 0777925112</small>	
Existing Layout and Elevations			
22 North Street Freckenham IP28 8HY			
Mr E Nyberg			
No:	Revision:	Date:	Date:
			05/11/2021
			Scale: 1:50/1:100
			Drawn By: KK
			Drawing No: 074
			Paper Size: A1