

Note;


This drawing to be read in conjunction with all other design information, drawings and documents including all other design consultants requirements including structural, mechanical & electrical. All anomalies to be brought to attention of the designer before any part of the work is carried out. All dimensions to be verified on site.

This drawing is Copyright. The drawing is issued on the condition that it is not copied, reproduced, retained or disclosed to any unauthorized person, either wholly or in part without written consent.


The purpose of this drawing is to provide sufficient information to obtain "Planning & Building Control Approvals only".

The client will be responsible for appointing a contractor/consultant to carry out all necessary site investigations and including all documentation related to "Health & Safety Documentation" for pre & post contract.


The client is to agree with the consultant/contractor all works relating to the electrical, mechanical works. All external & internal finishes to be agreed with the client.

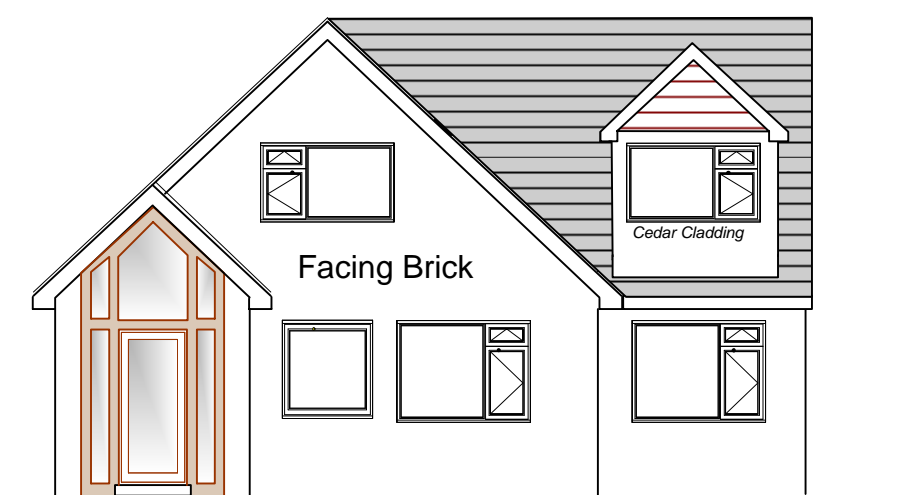


PROPOSED FRONT ELEVATION

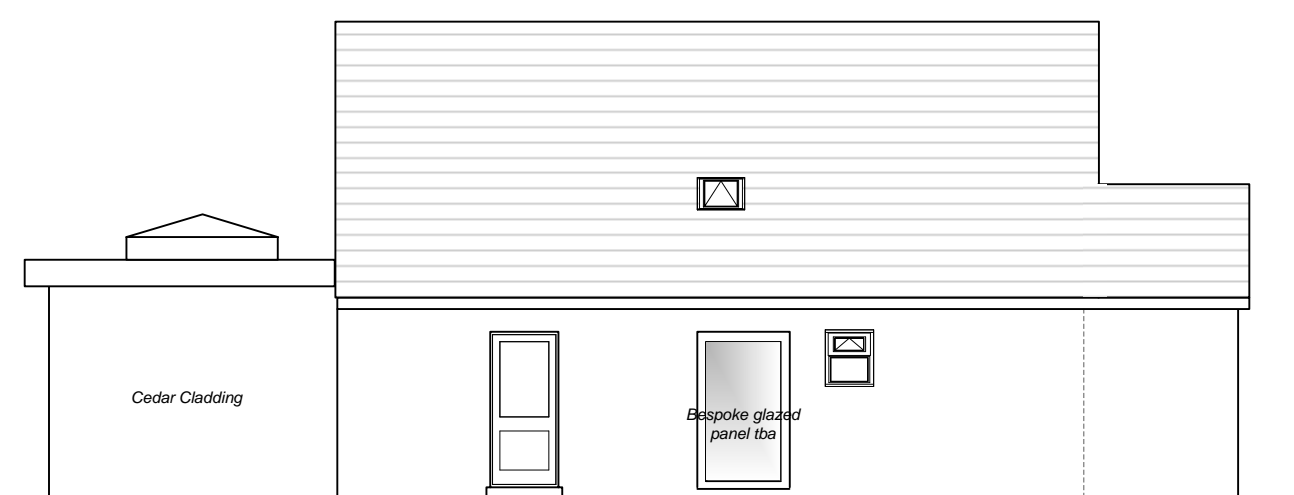

PROPOSED SIDE ELEVATION

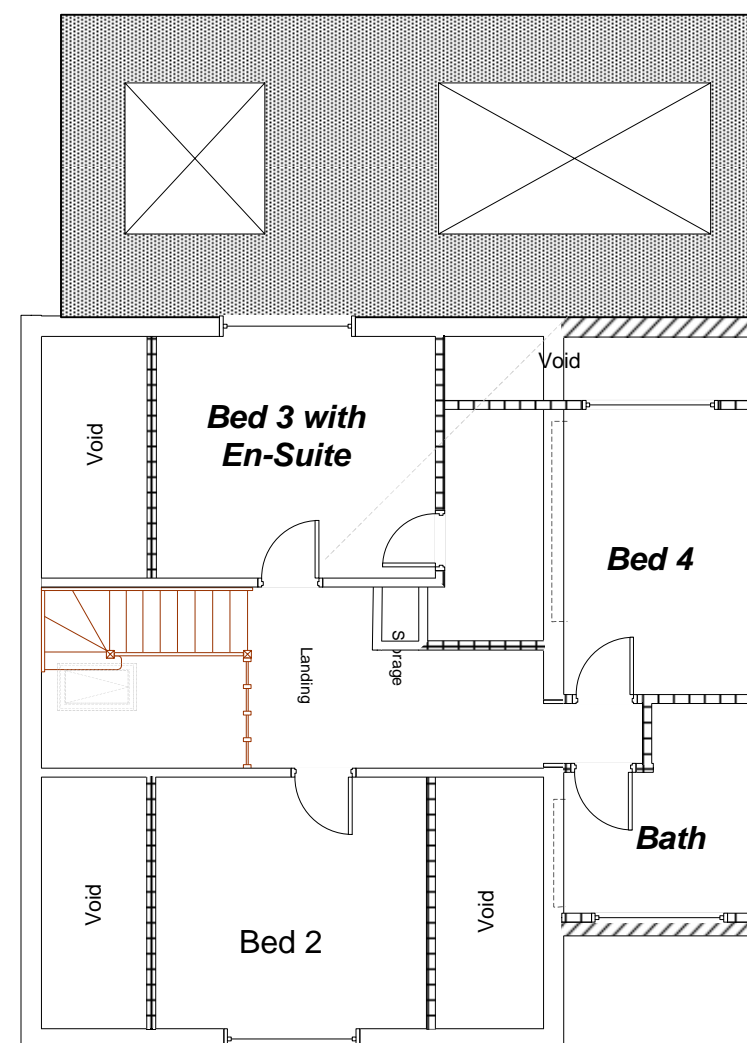


PROPOSED FIRST FLOOR

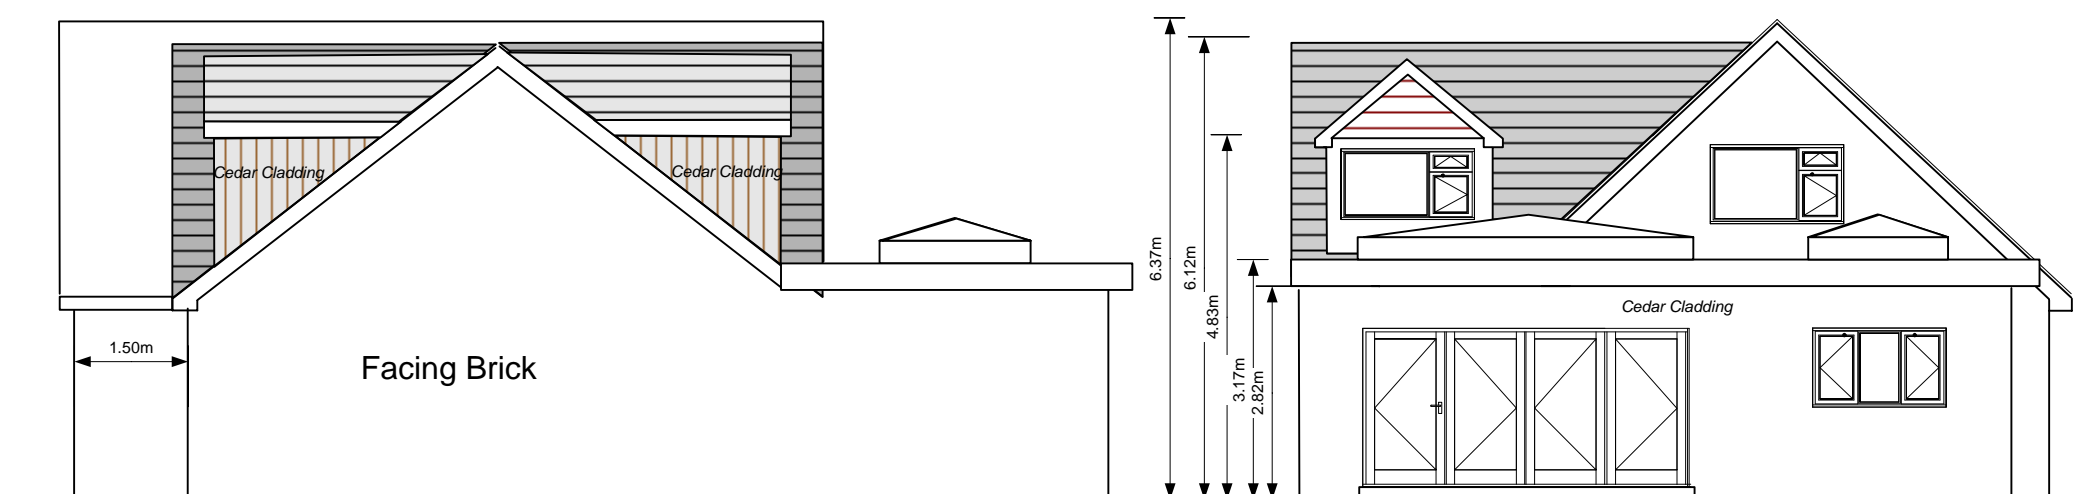

PROPOSED SIDE ELEVATION

PROPOSED REAR ELEVATION

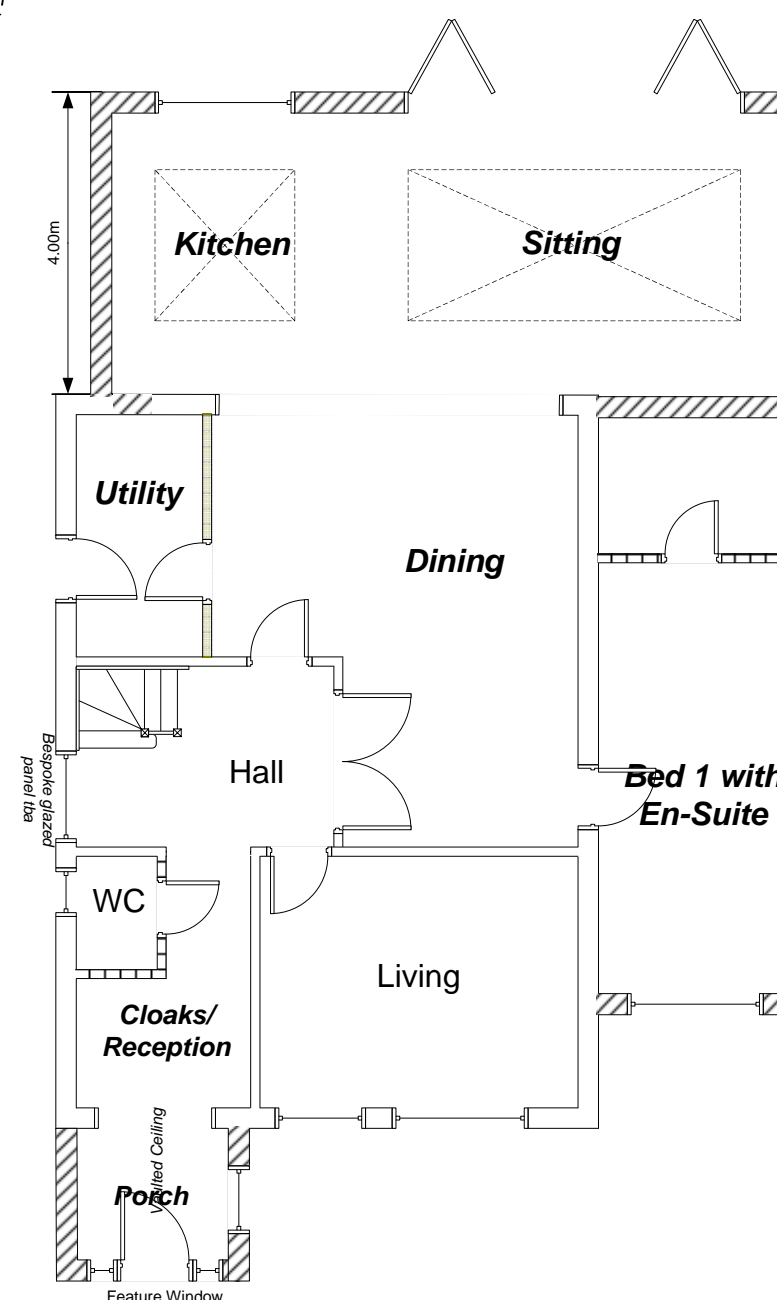

PROPOSED GROUND FLOOR

Project
**PROPOSED TWO STOREY SIDE
 EXTENSION & SINGLE STOREY
 REAR EXTENSION**
**@ 9 BELVOIR CRES,
 LANGAR,
 NOTTINGHAM
 NG13 9HU**

Title
**PROPOSED ELEVATIONS
 & FLOOR PLANS**

Drawing	Rev
Scale	Drawn
Date	Rev

BUILDING & DESIGN SERVICE (Nottm) Ltd
 20, Conisborough Avenue,
 Gedling, Nottingham, NG4 2RE
 Mobile 07900 258070
 Tel 0115 9523302
 e-mail colinbirch@bdsdesign.co.uk
 WEB <http://www.bdsdesign.co.uk/>

Registered Company
 4487888

© Copyright