

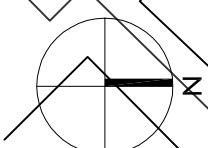
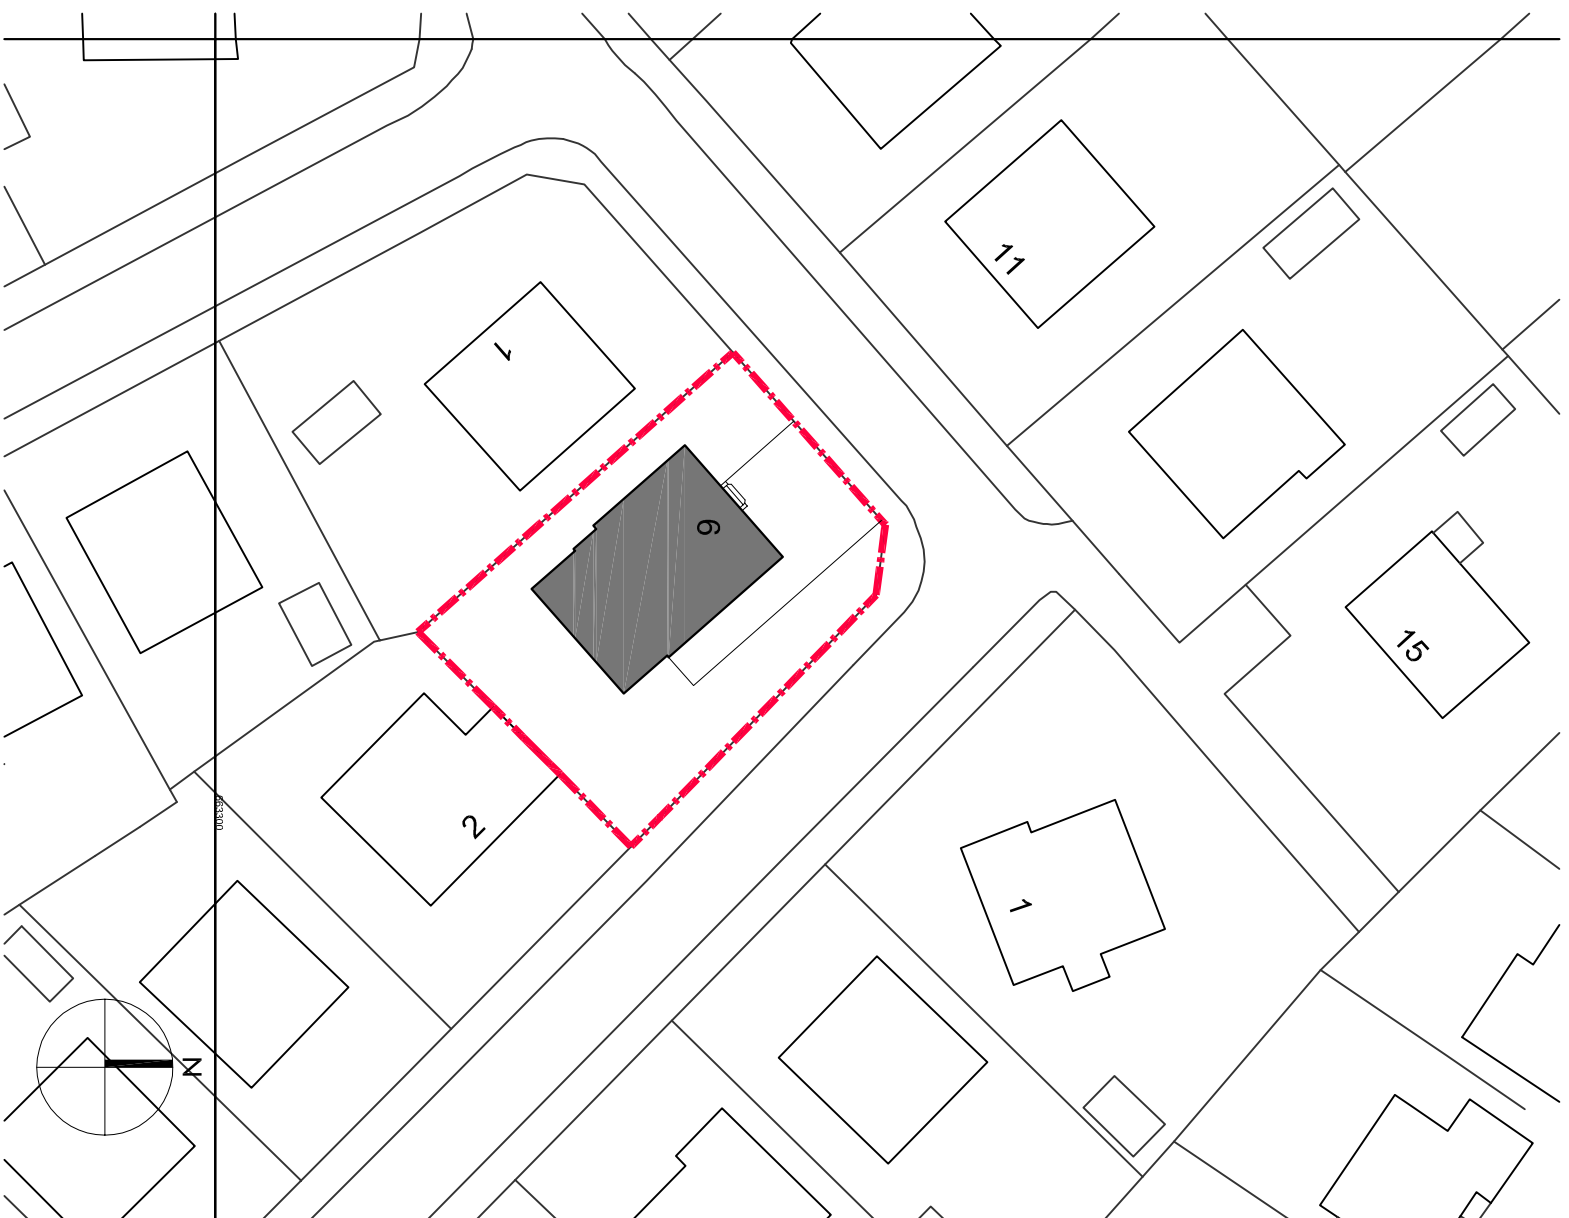
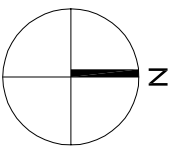


Do not scale from this drawing. If in doubt, ask.
 This drawing is the property of the applicant and
 must not be copied, reproduced or disclosed
 other than for the purposes of this project.

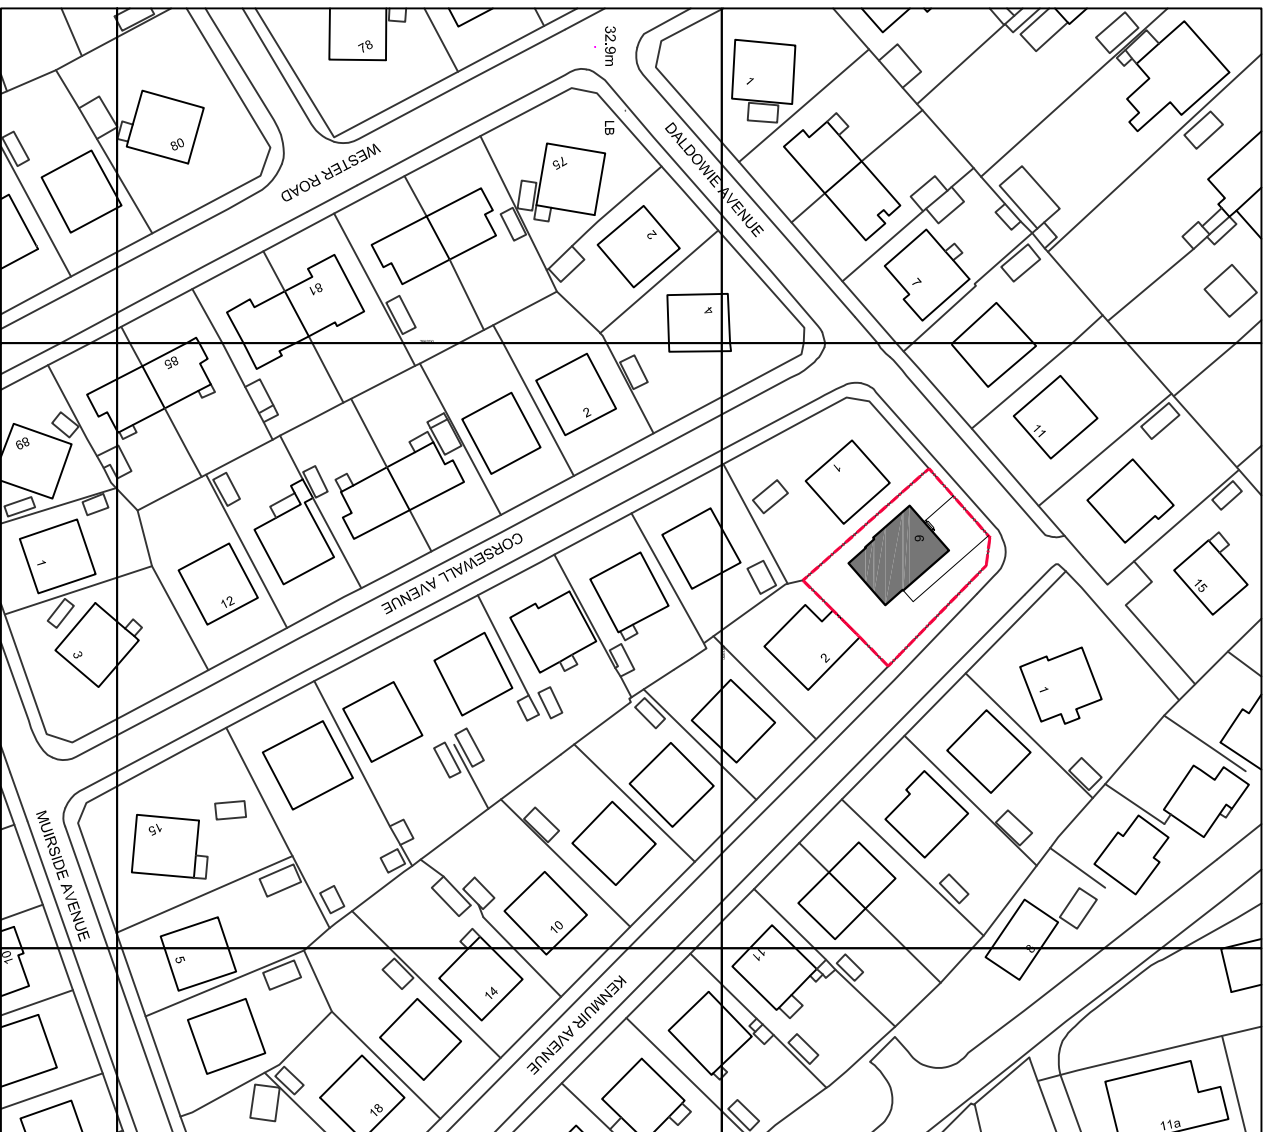

Paper Size :	A3
Scale :	1 : 1250 - 1 : 500
Drawing No. :	SM/001
Drawing Title :	LOCATION & BLOCK PLANS
Project :	PROPOSED UPPER EXTENSION & ATTIC CONVERSION
Client :	Mr S McCluskey
Address :	6 Dalldowie Avenue Mount Vernon Glasgow G32 9JZ
Date :	12/08/21

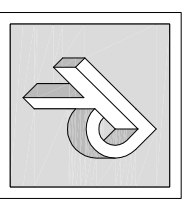

ROBERT THOMPSON DESIGNS

5 Queen Square Strathbungo
 Glasgow G41 2BG

T-0141 422 1922 M-07711 253 061
 E-bob@robertthompsondesigns.com