




North Elevation (Rear)

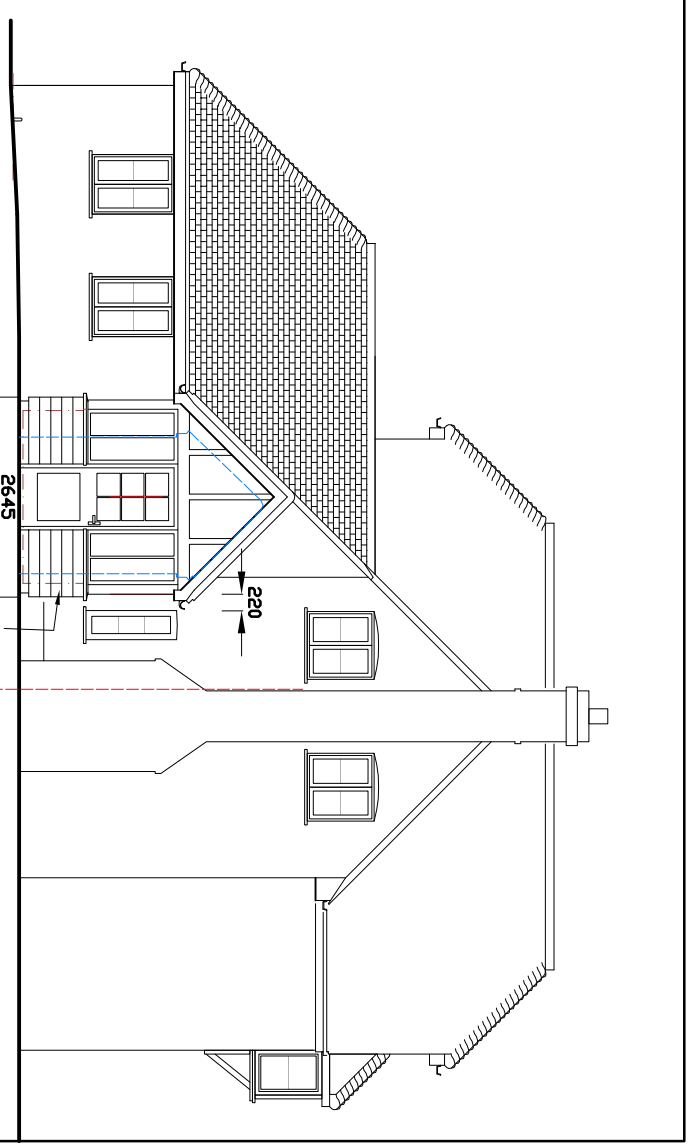

West Elevation

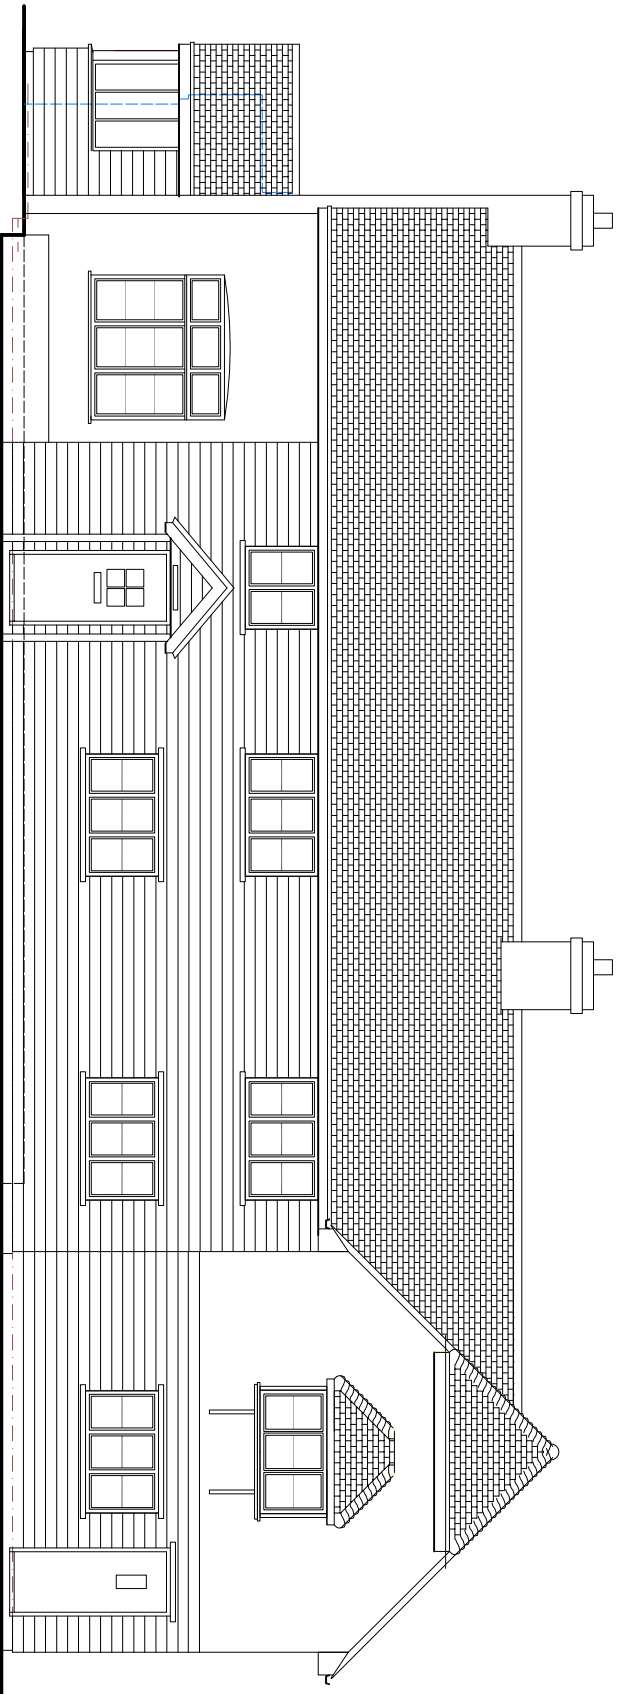

South Elevation (Front)

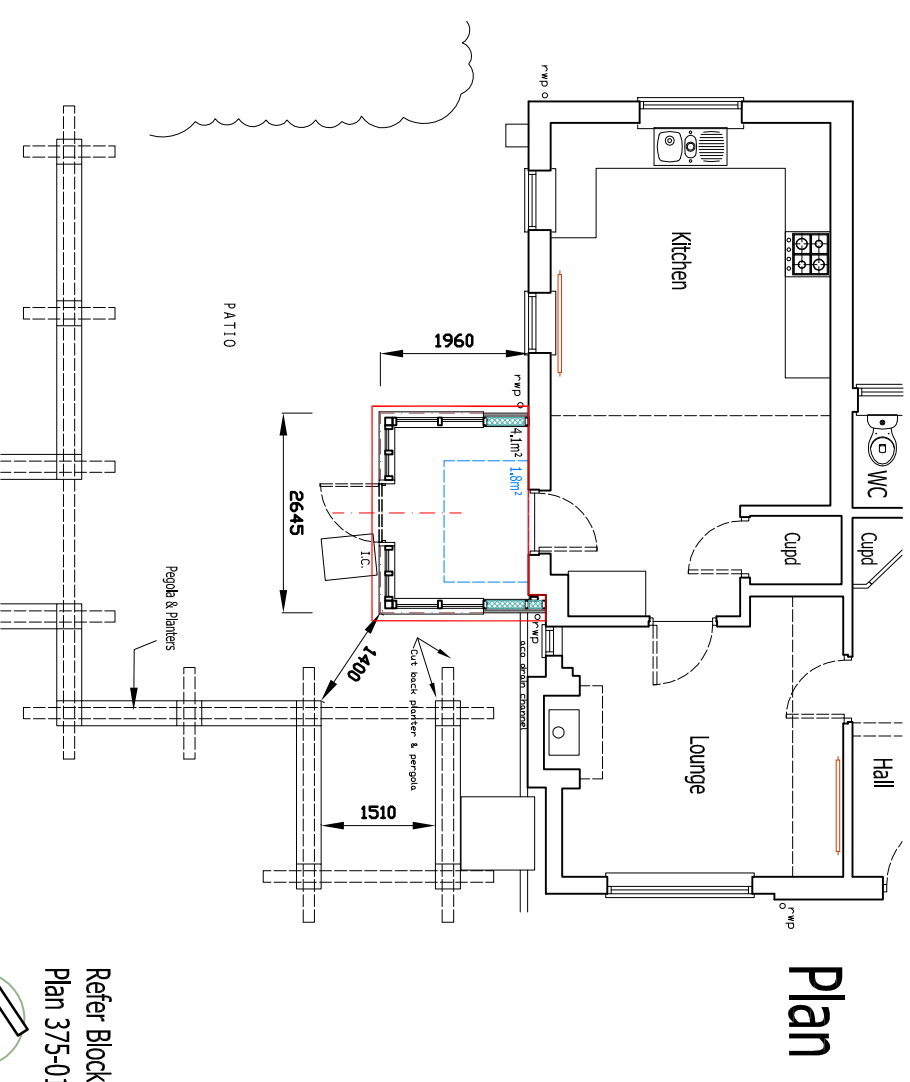


Plan

Refer Block  
Plan 375-01



This drawing and its contents are the copyright of JOHN COSTEN ARCHITECT.  
 All figured dimensions to be checked on site by contractor before construction commences and any discrepancies to be notified to the contract administrator immediately.  
 All linear dimensions are in millimetres, all levels on plans are in metres.

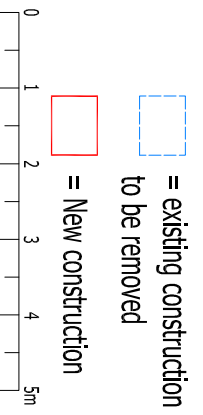

REVISION	NOTES	DATE
A	Notes revised	Feb 22

PROJECT	Replacement Side Porch
ADDRESS	The Beehive, Meesden
TITLE	Proposed Plan & Elevations

NUMBER	375-03	REV	A
SCALE	1:100	@	A3
DATE	January 2022		

DRAYTONS FARM, WEIDENS AVENUE, ESSEX CB11 4JX 07902 210115 info@johnstencosten.co.uk

