


Existing Block Plan - scale 1:500

Revision A Boundary fence detail added, storm drainage added. 17/02/2022

**Peter A Marshall
Architect Limited**

Farriers Barn, The Scarr
Newent, Glos GL18 1DQ

Tel: 01531 828176
www.peteramarshall.co.uk
Email: info@peteramarshall.co.uk

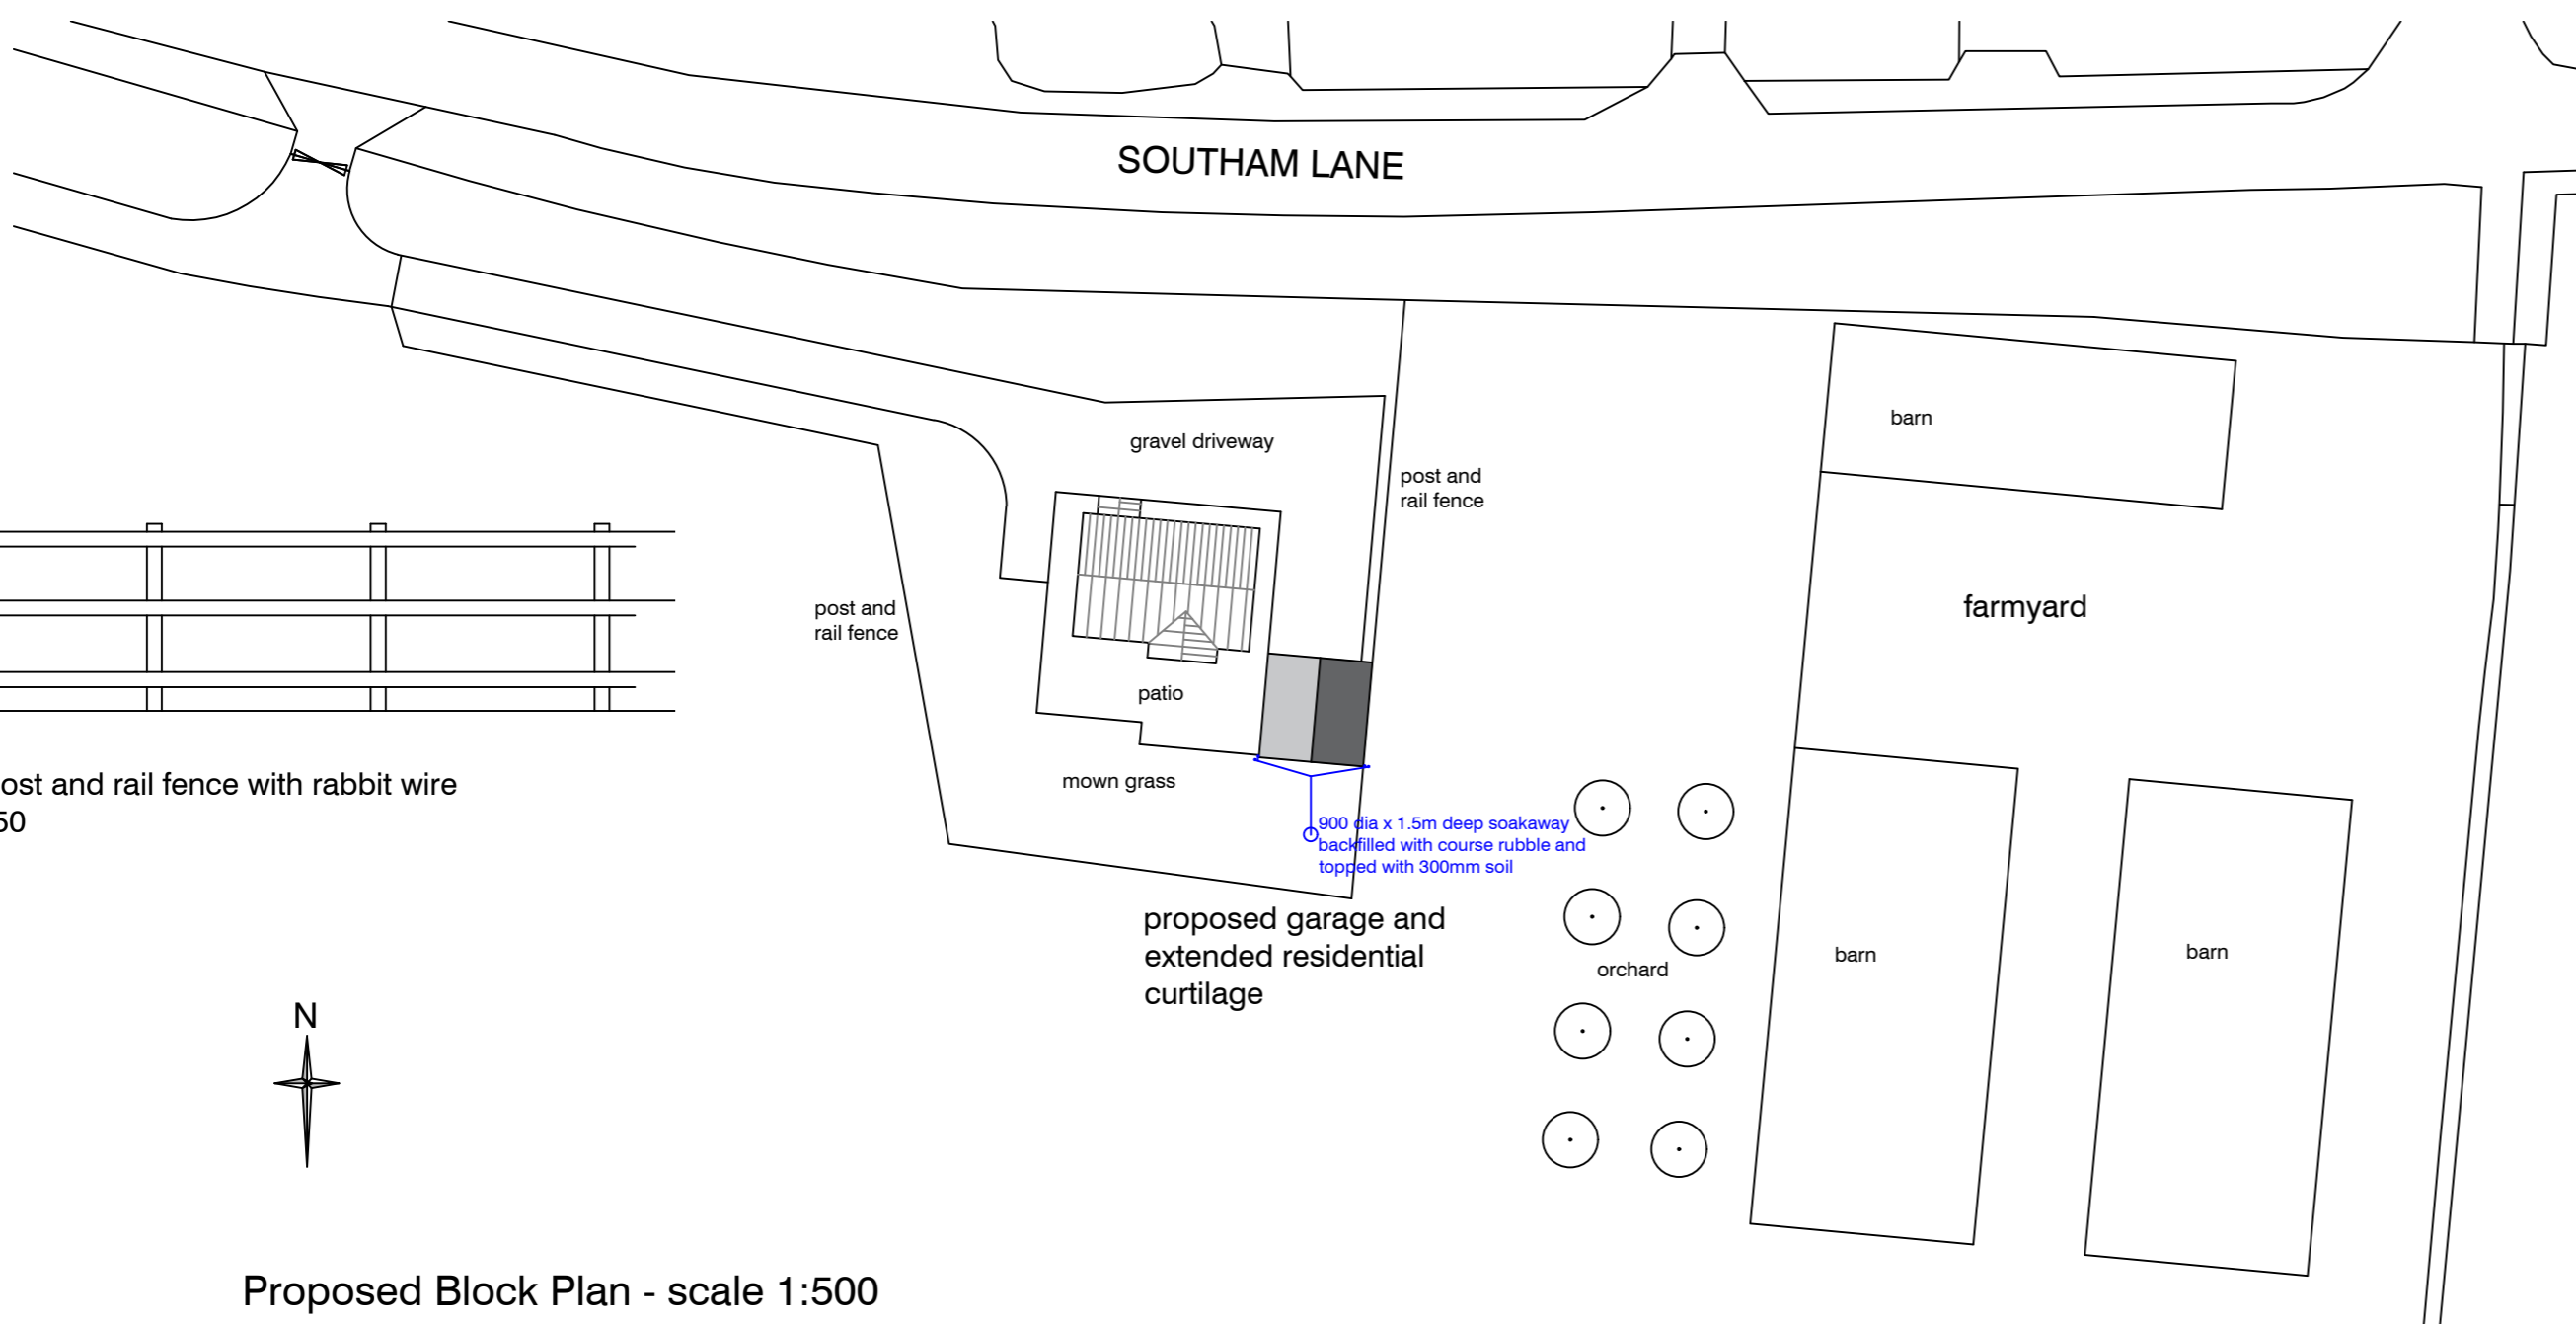

timber post and rail fence with rabbit wire
scale 1:50



Proposed Block Plan - scale 1:500

Client

MR A NEWMAN

Job Title

Stone House Farm
Southam Lane
Southam
Cheltenham
GL52 3PE

Drawing Title

proposed detached garage
planning proposals

Scale	Date	Drawn
As shown @ A2	01.10.2021	pam

21 52 03A