



# Castle Buildings

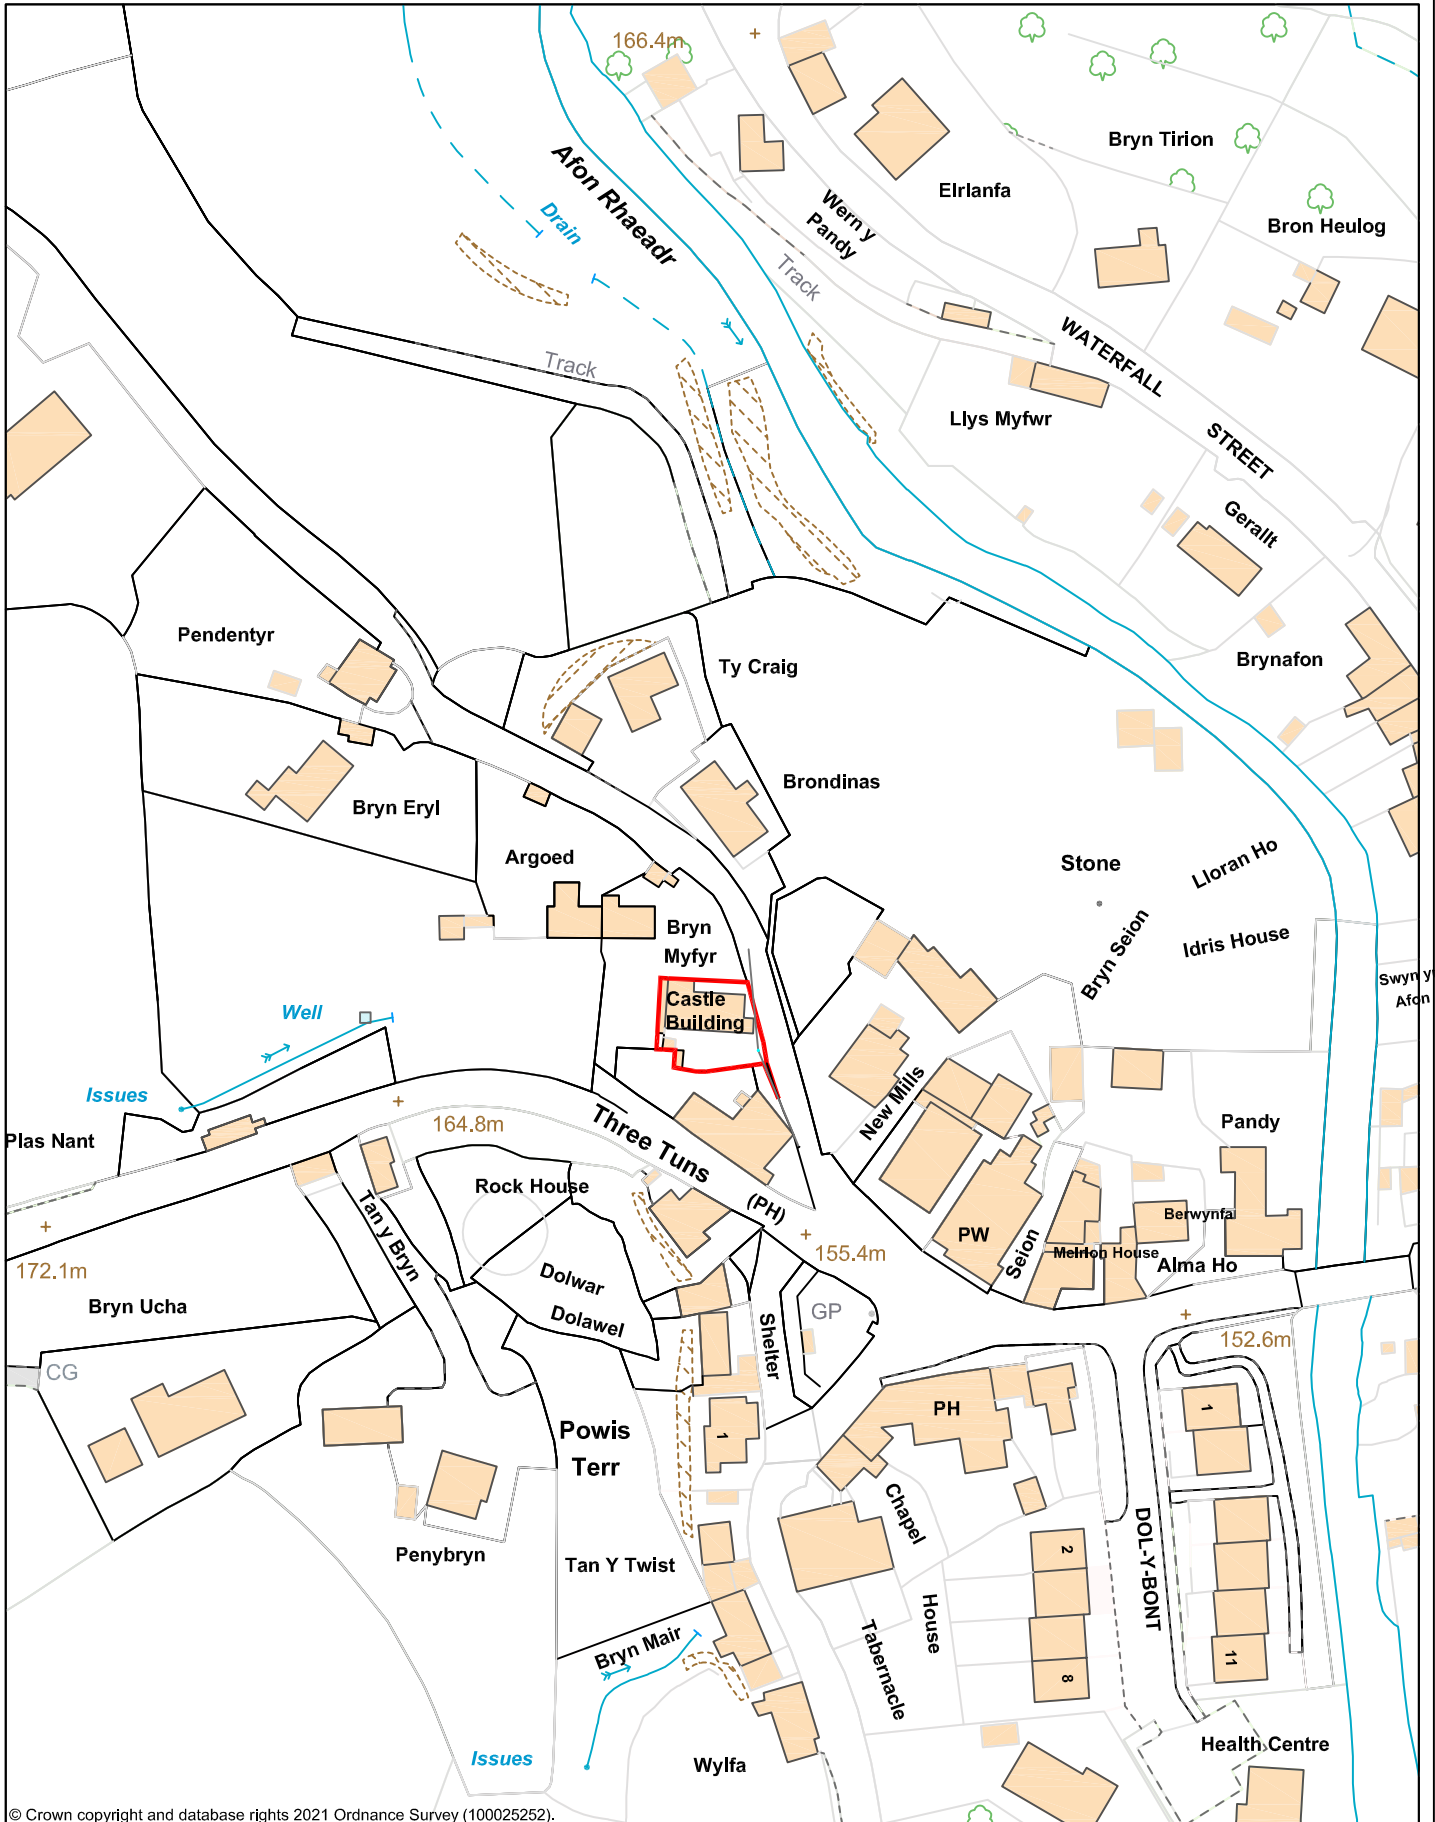

© Crown copyright and database rights 2021 Ordnance Survey (100025252).

Location Plan - Castle Building, Llanrhaeadr

Scale 1:1250

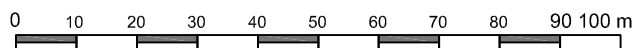

A4 - 1:1250