



NORTHEAST ELEVATION

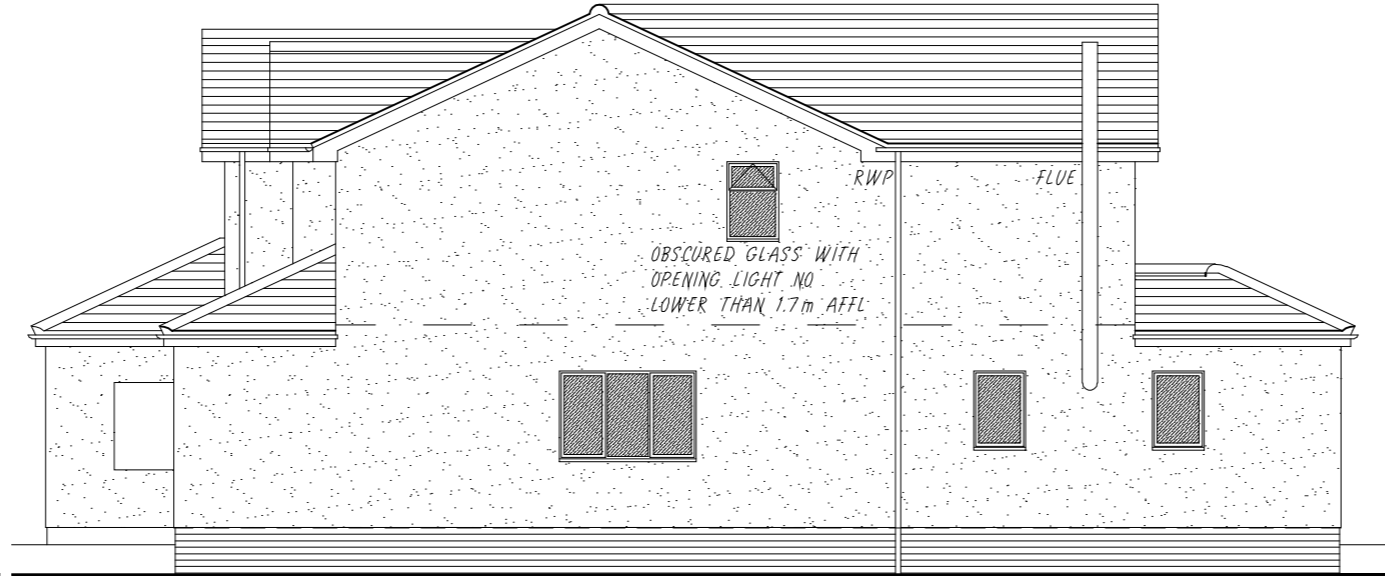


NORTHWEST ELEVATION




SOUTHWEST ELEVATION

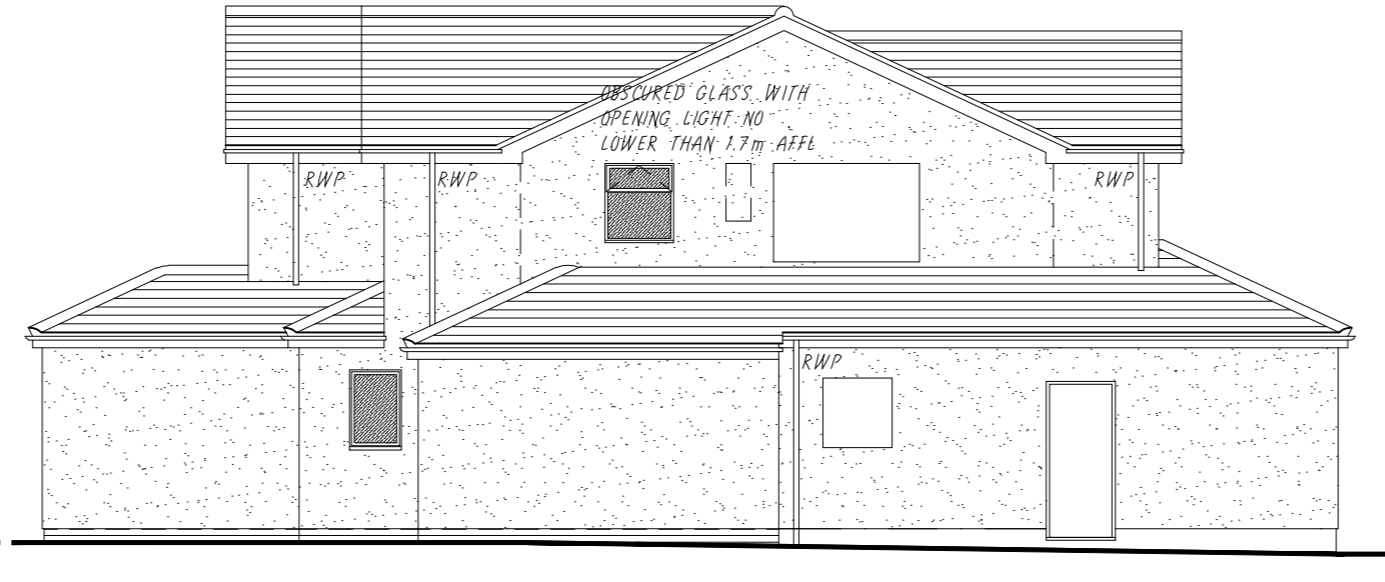


SOUTHEAST ELEVATION

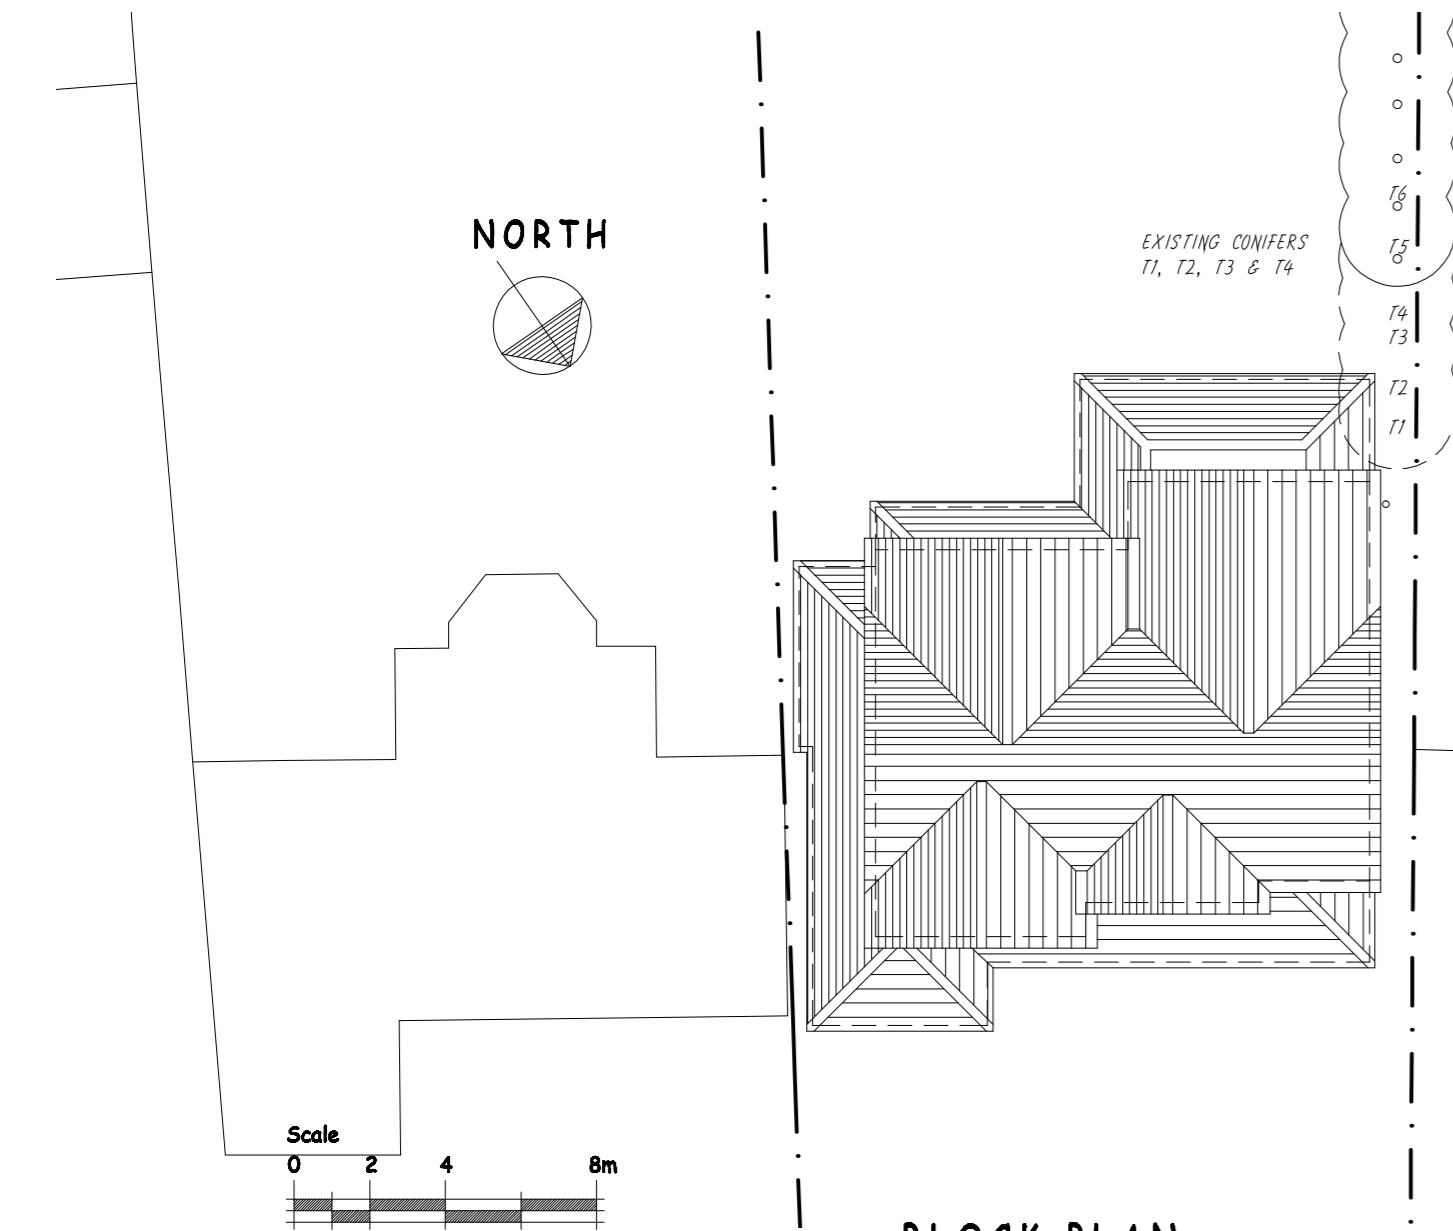

BLOCK PLAN 1:200

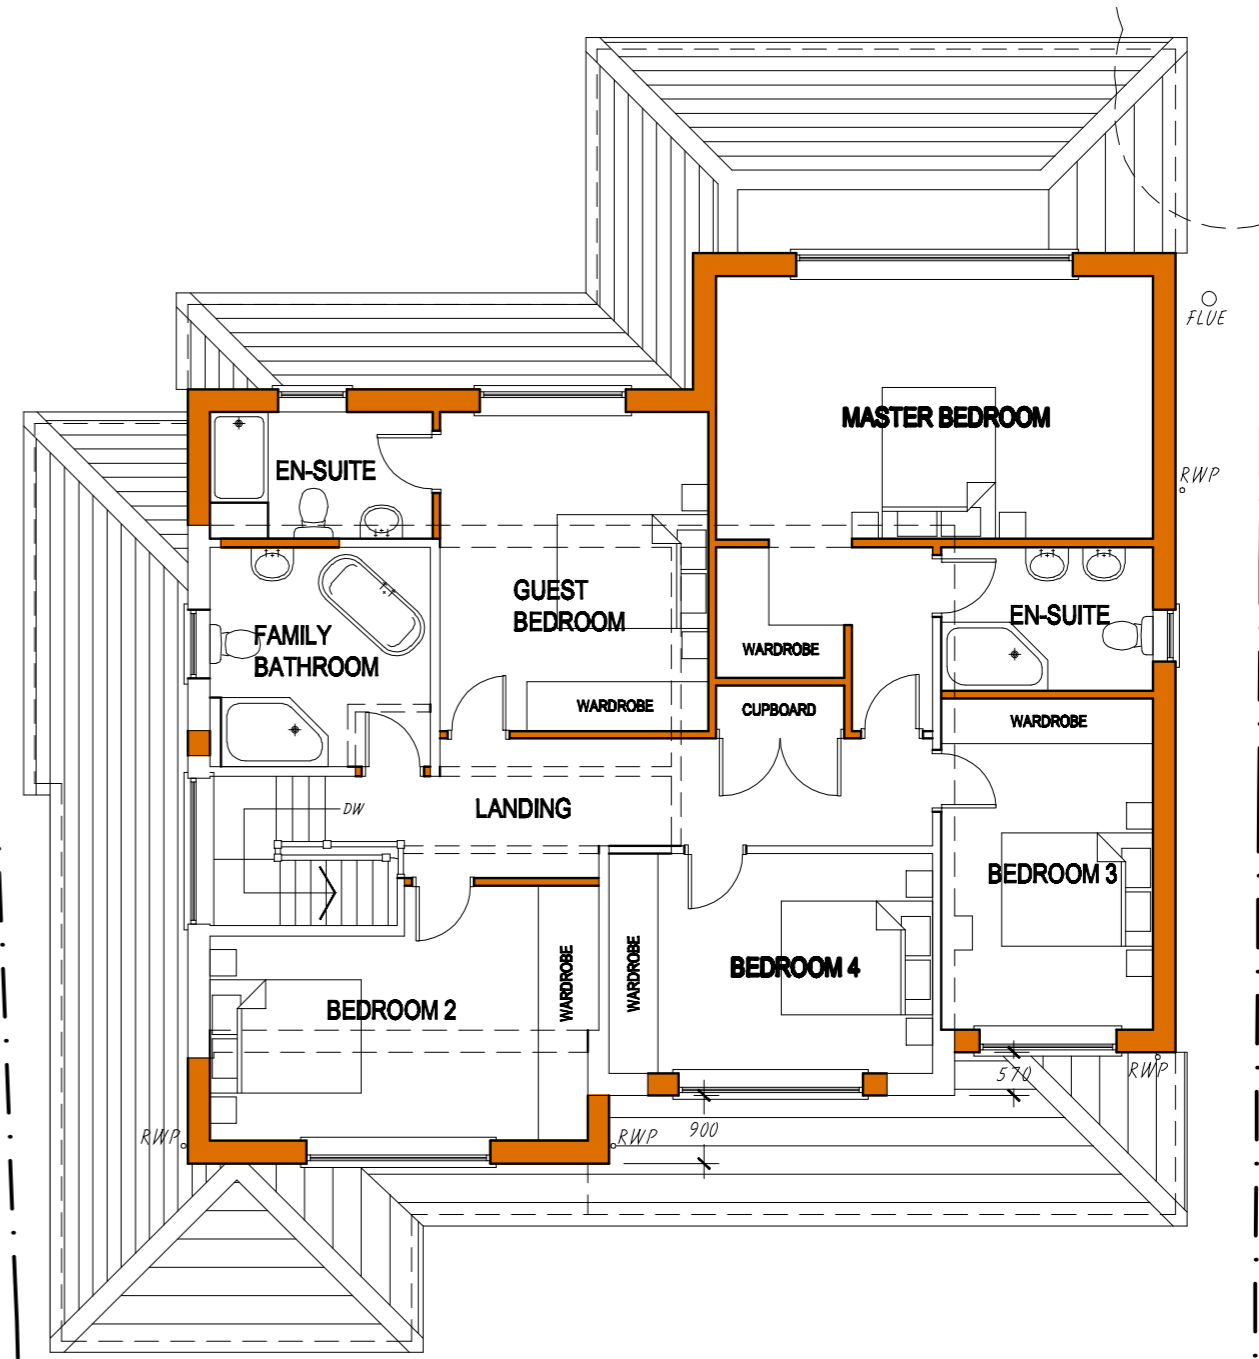

PROPOSED FIRST FLOOR PLAN

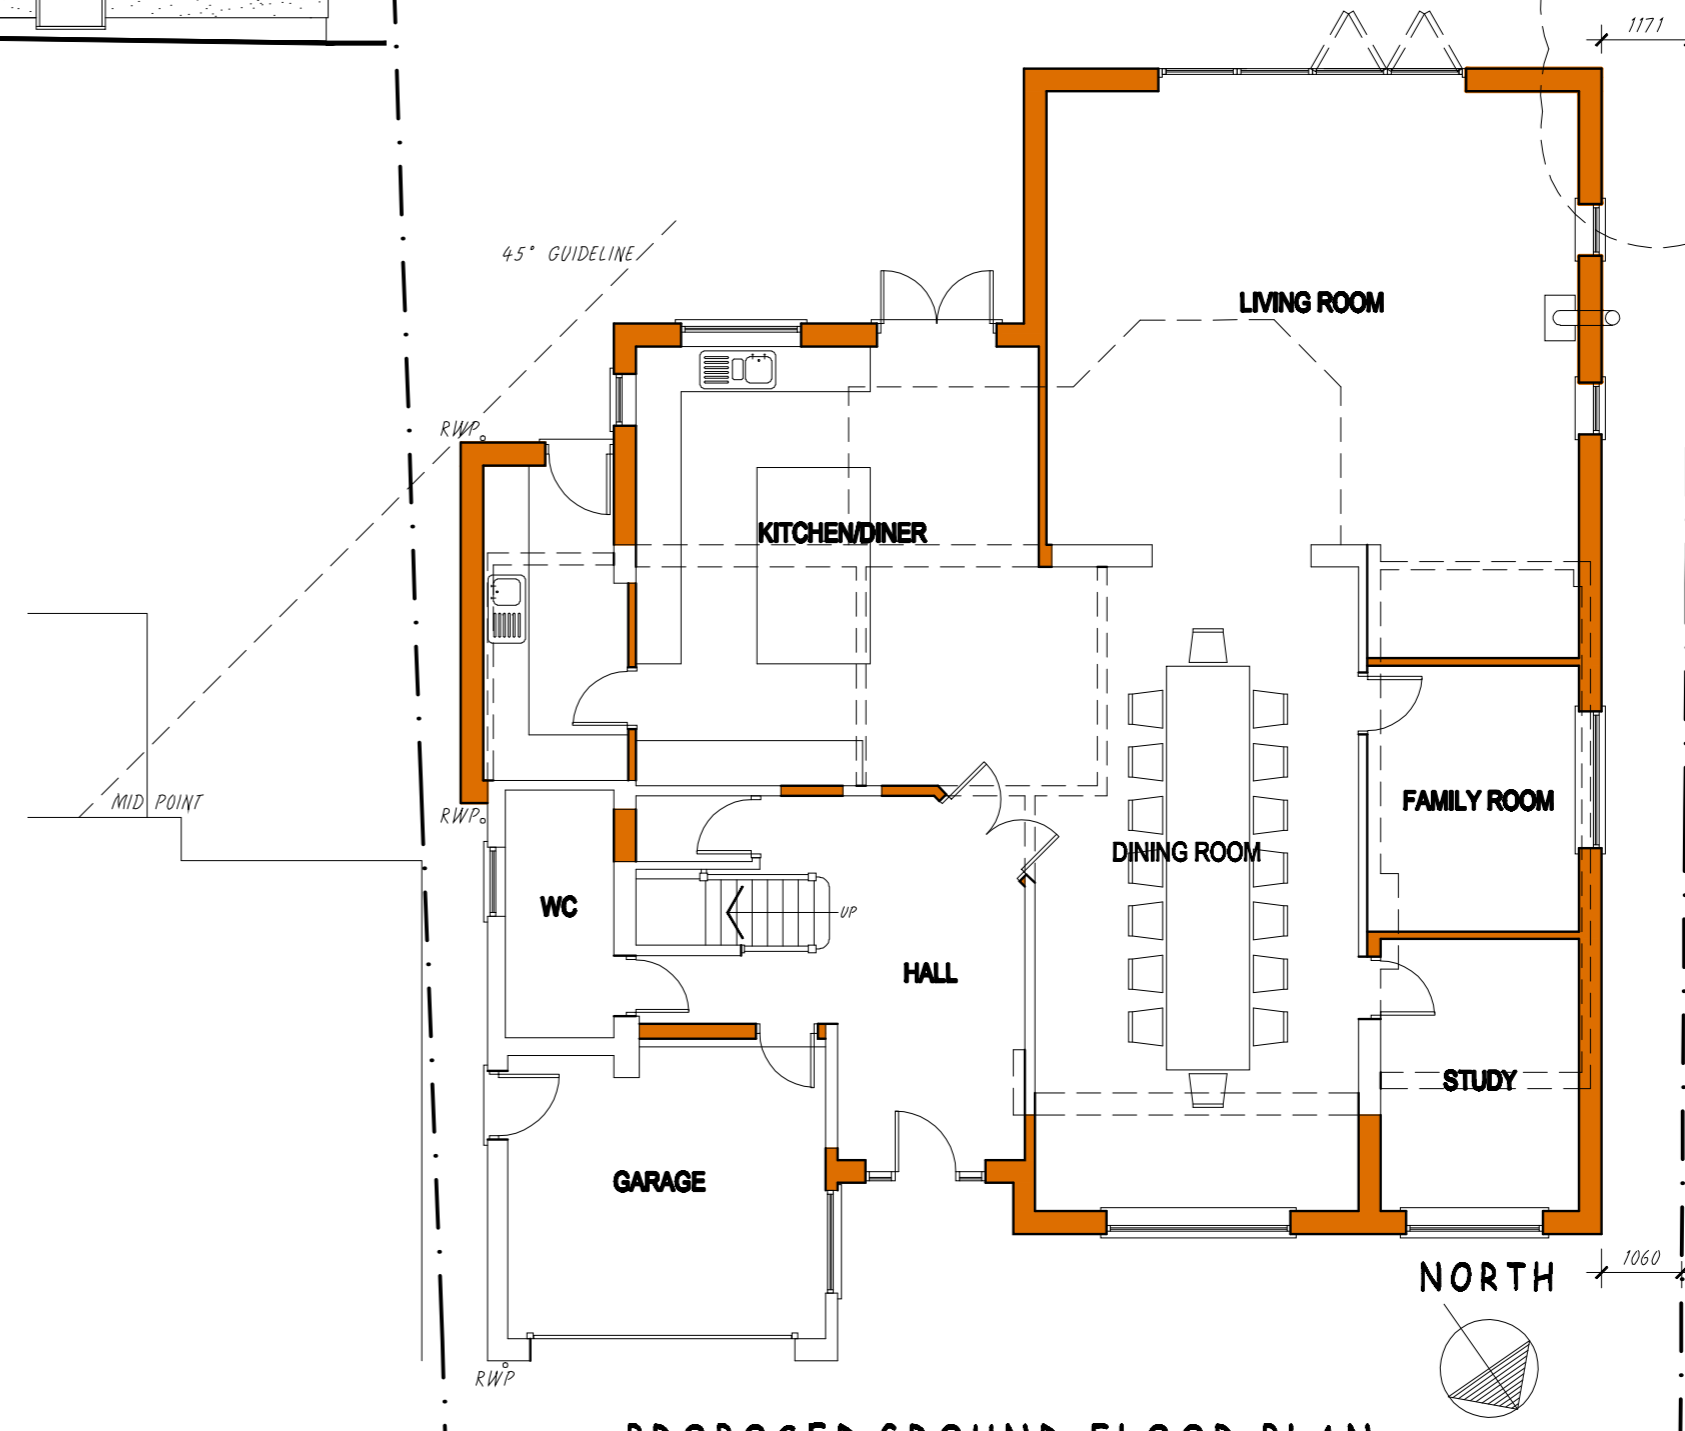

PROPOSED GROUND FLOOR PLAN

revisions

king designs
 33 lime avenue - lillington - leamington spa
 warwickshire - CV32 7DE. telephone
 architectural consultants 01926 741938 or mobile 07899 923586

Project Description : PROPOSED DWELLING REDEVELOPMENT at DORMY HOUSE, SANDY LANE,
 LEAMINGTON SPA for Mr & Mrs ELLIS

Drawing Description : PROPOSED PLANS, ELEVATIONS AND BLOCK PLAN

Drq No. 21/77-02

Scale @ A2 : 1:100/1:200

king designs is a trading name of arcell limited. company registration number 02497970