

CONSTRUCTION DETAIL:

170x170 POSTS SET ON 6mm STEEL PLATE ANCHORS TO CONCRETE PIERS 400x400x600.

100x75 RAFTERS AT 600 CENTRES.

100x75 PURLINS AT 900 CENTRES OVERLAID, TOWHICH


0.7mm 13/3 CORRUGATED STEEL ROOFING, BLACK PRE-COATED AT 35° PITCH.

HARD STANDING FINISHED WITH SOME DOWN CRUSHINGS.

ROOF OVERHANG: NW AND SE 60mm INTO GUTTERS. NE AND SW 200mm FOR EACH GABLE.

SE

NE

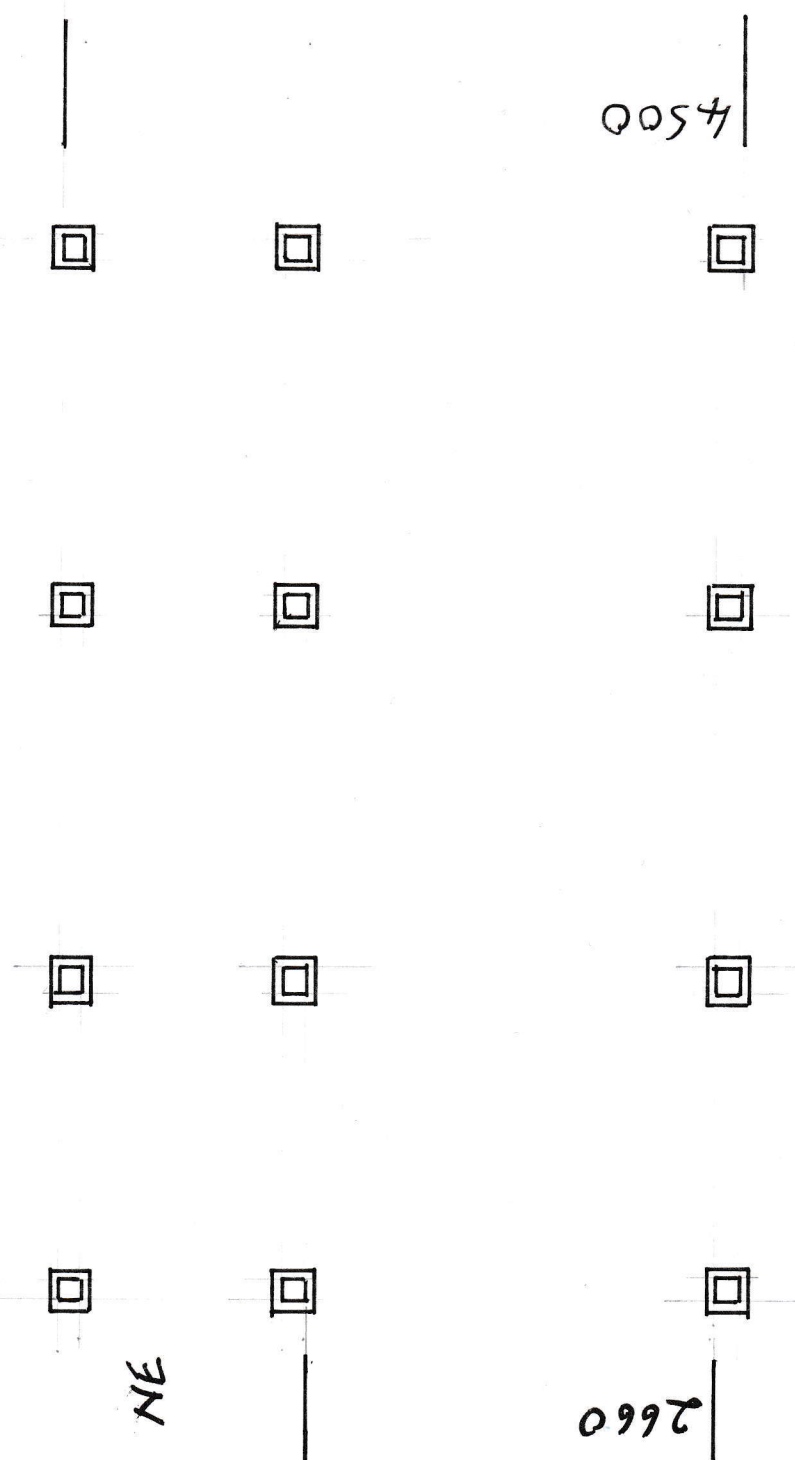

PROPOSED CARPORT WITH SOLAR PANELS ON ROOF
 MOOR HEAD, ESSESTON
 SCALE 1:50
 GROUND PLAN
 V2