



Do not scale from this drawing. This drawing is the property of Framed Estates Ltd and must not be copied, reproduced or disclosed other than for the purposes of this project.

NB Recent revisions clouded in red on drawing


Revision	Initials	Date
-	-	-

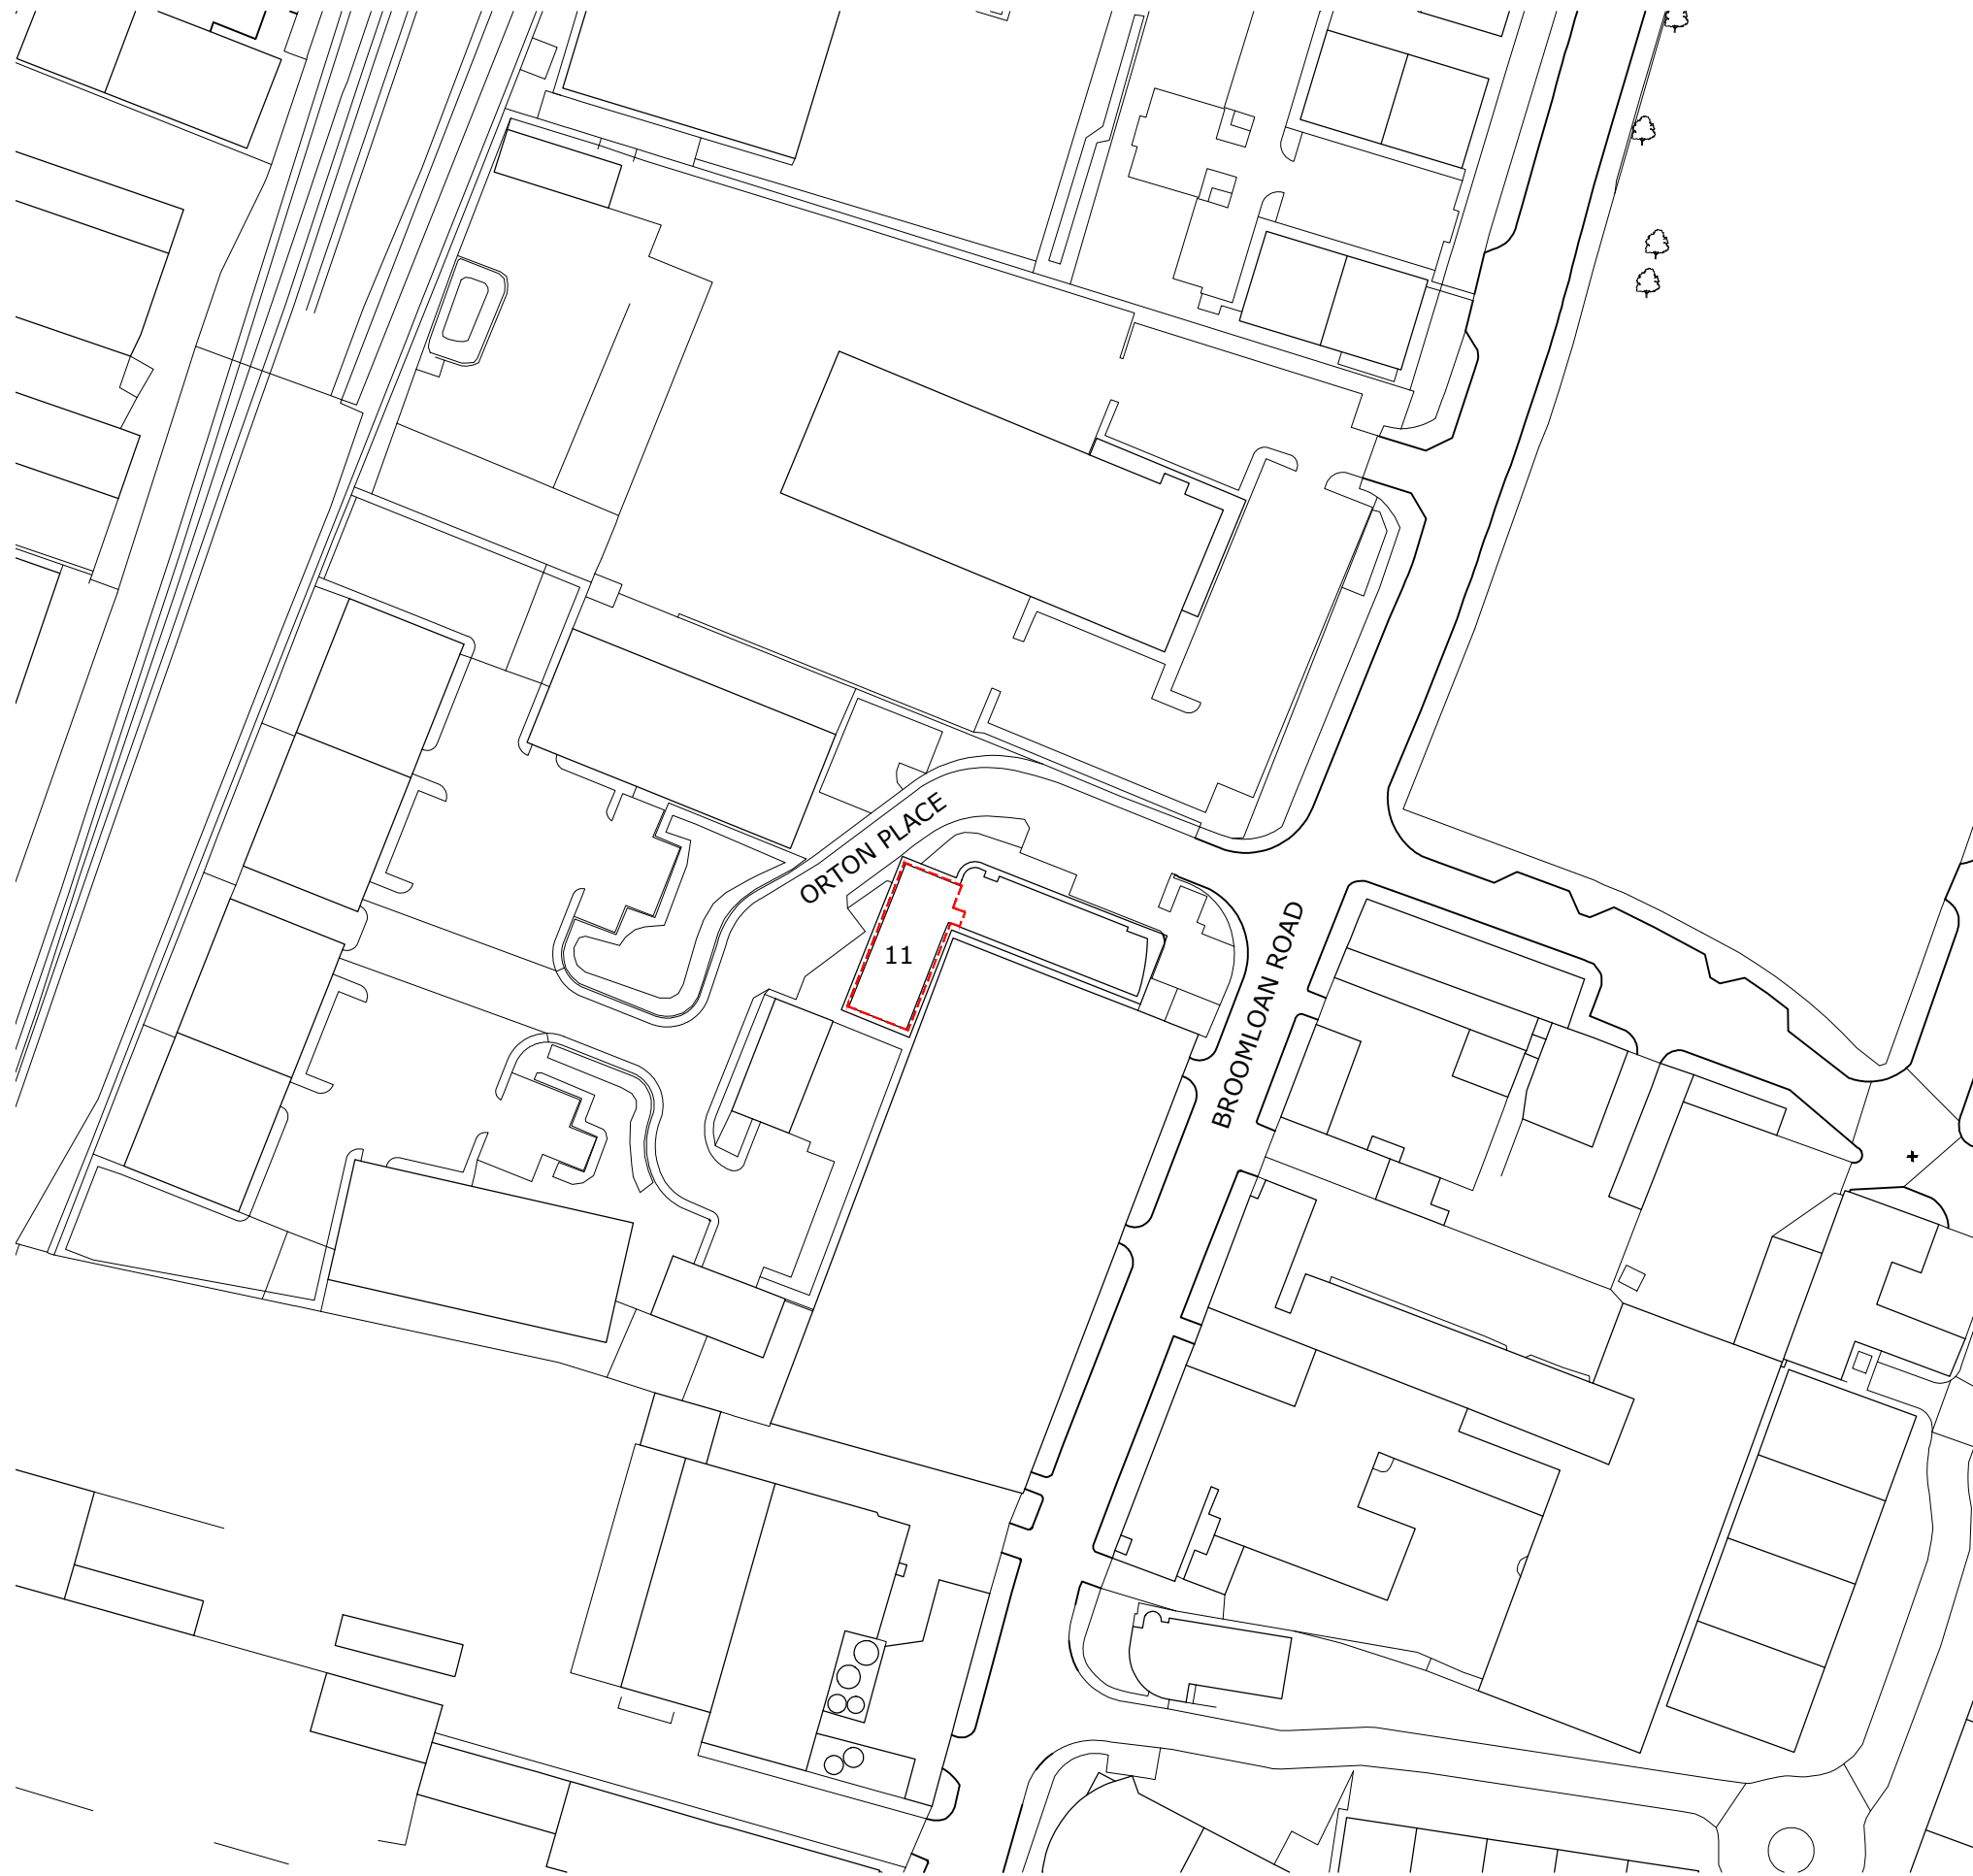

BLOCK PLAN
SCALE 1:1250

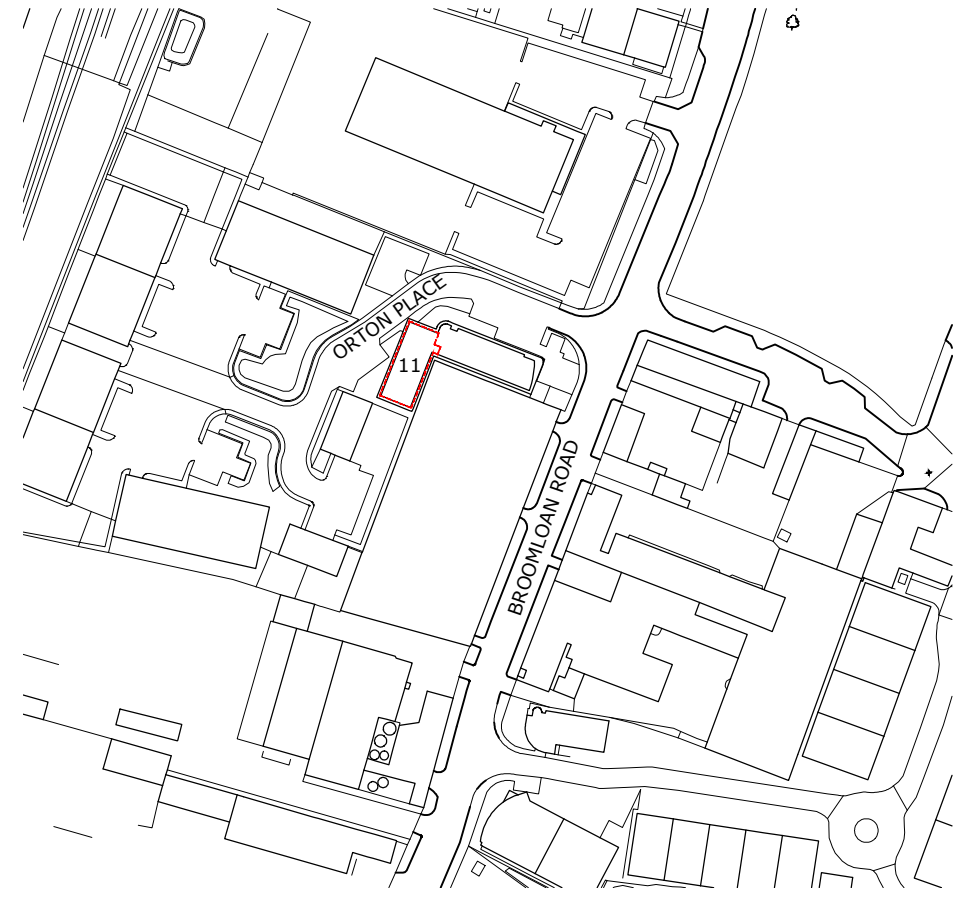

LOCATION PLAN
SCALE 1:2500

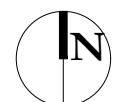

LEGEND

--- APPLICATION BOUNDARY

FRAMED ESTATES

Project Title
PROPOSED CHANGE OF USE AT MOORPARK HOUSE UNIT 1, 11 ORTON PLACE GLASGOW G51 2HF

Drawing Title	A3
LOCATION AND BLOCK PLAN	
Stage	Date
PLANNING	FEB 2022
Drg No	Scale
625-AP-100	1:1250/2500
Rev	Drawn
-	KK
	Checked
	SG

FRAMED ESTATES
Suite2.6, WorkSpace, 1 MacDowall St
Paisley PA3 2NB
E.enquiries@framedestates.com
W.www.framedestates.com

