


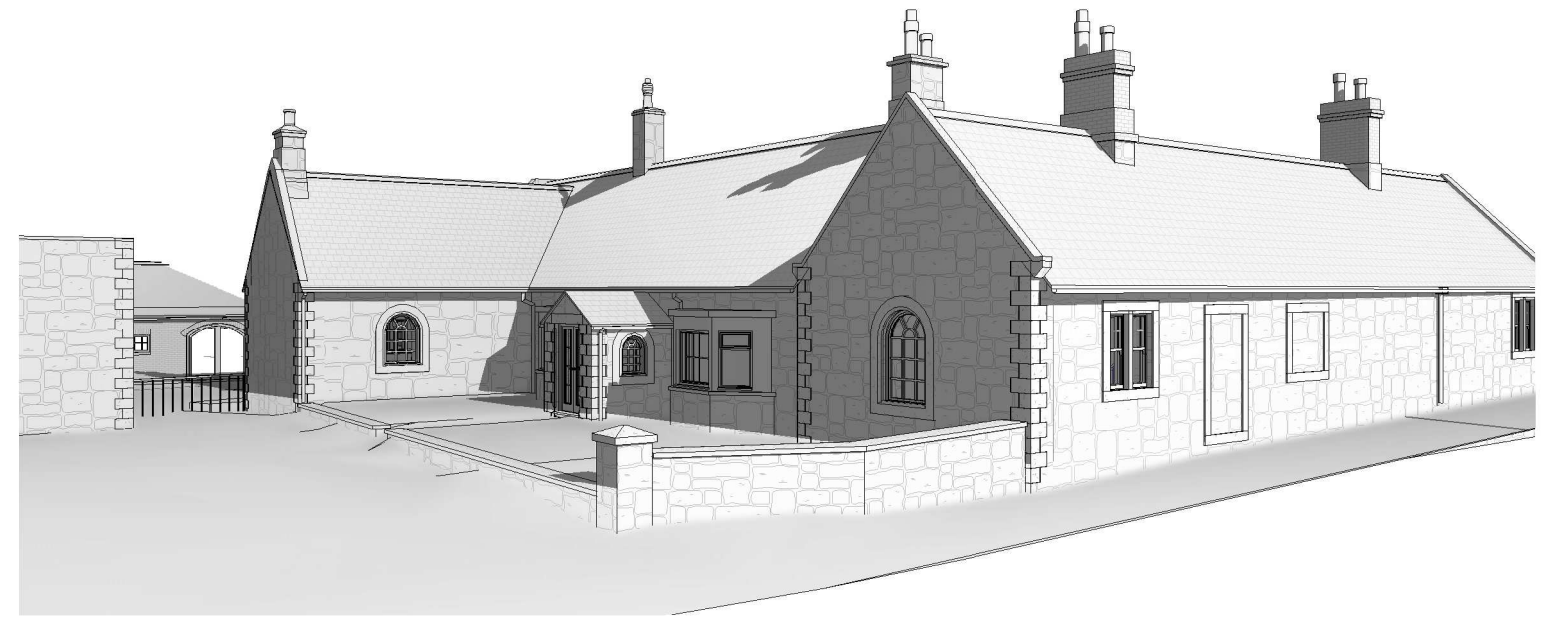


1 3D View 1

10.A3



2 3D View 2

10.A3

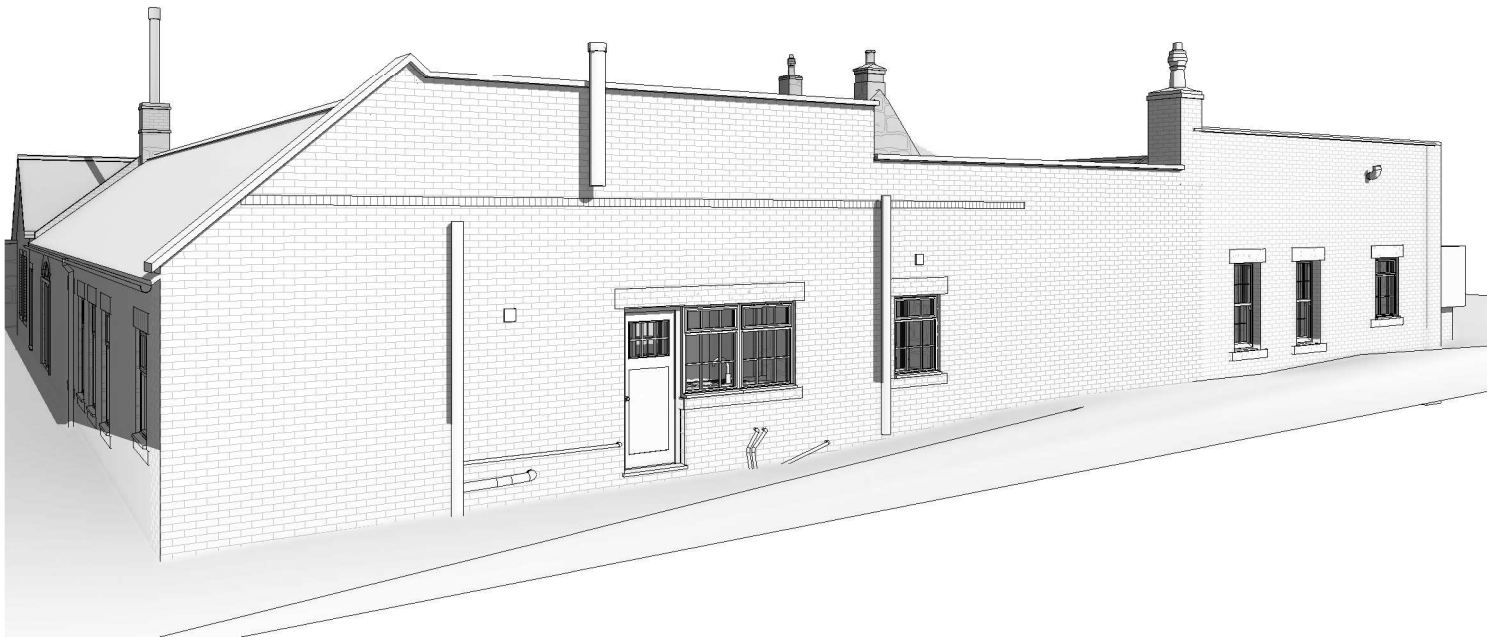


3 3D View 3

10.A3



4 3D View 4

10.A3

 <b>CRAWFORD HIGGINS ASSOCIATES</b>		1 Fore Street HEXHAM NE46 1ND tel 01434 603322 fax 01434 601156 mail@crawfordhiggins.co.uk www.crawfordhiggins.co.uk	
ARCHITECTURAL DESIGN BUILDING SURVEYORS STRUCTURAL ENGINEERS BUILDING CONSULTANTS			
SCALE:	DATE: 27/01/2022 16:20:33	DESIGN: -	CHK/APD: GW
DRAWING NUMBER: 10.A3	PROJECT NUMBER: 14240/21	DRAWN: FM	STAGE: Prelim
		Sheet Size: A3	

IF IN ANY DOUBT PLEASE ASK THE DESIGNER FOR CLARIFICATION  
 DO NOT SCALE FROM DRAWINGS. ALL DIMENSIONS TO BE CHECKED ON SITE  
 THE COPYRIGHT FOR THESE DRAWINGS REMAINS THE PROPERTY OF CHA.  
 THEY MUST NOT BE REPRODUCED IN ANY WAY WITHOUT CHA'S PRIOR WRITTEN CONSENT

CLIENT: **Darren Taylor**

PROJECT ADDRESS: **The Coach House  
 Crookham  
 Cornhill-on-Tweed  
 Northumberland  
 TD12 4TD  
 Existing 3D Views**

PROJECT: **The Coach House -  
 Northumberland**

SHEET NAME:

REVISION SCHEDULE			
No.	Date	Revision Description	By