






1  
27.A1  
Proposed Patio North East  
Elevation  
1 : 100

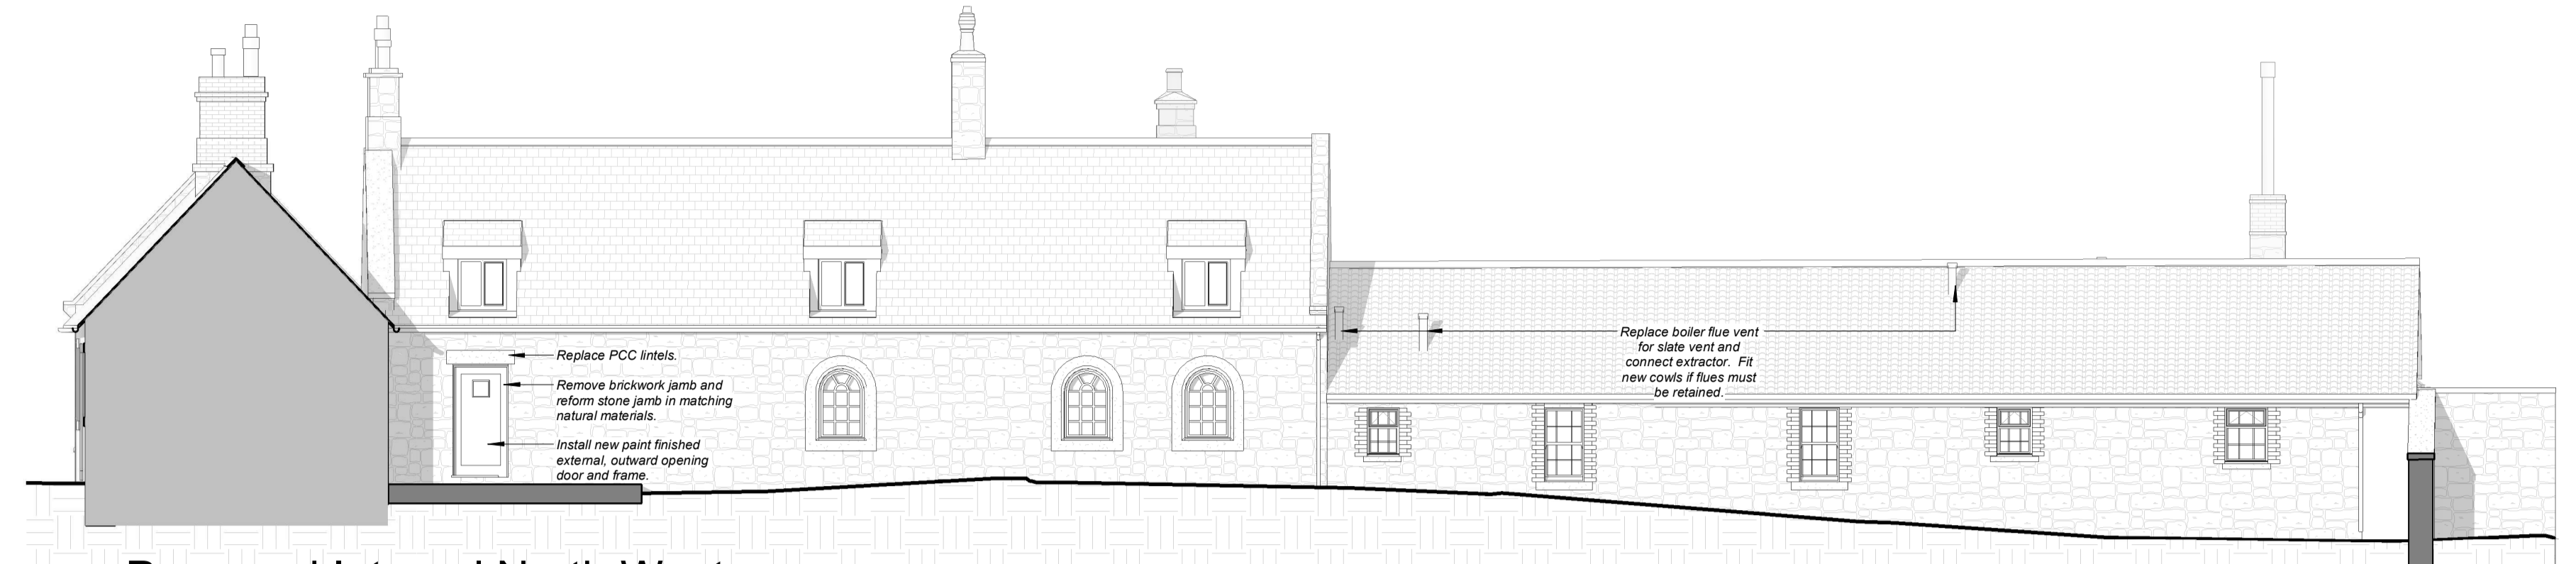


6  
27.A1  
Proposed Internal North West  
Elevation  
1 : 100

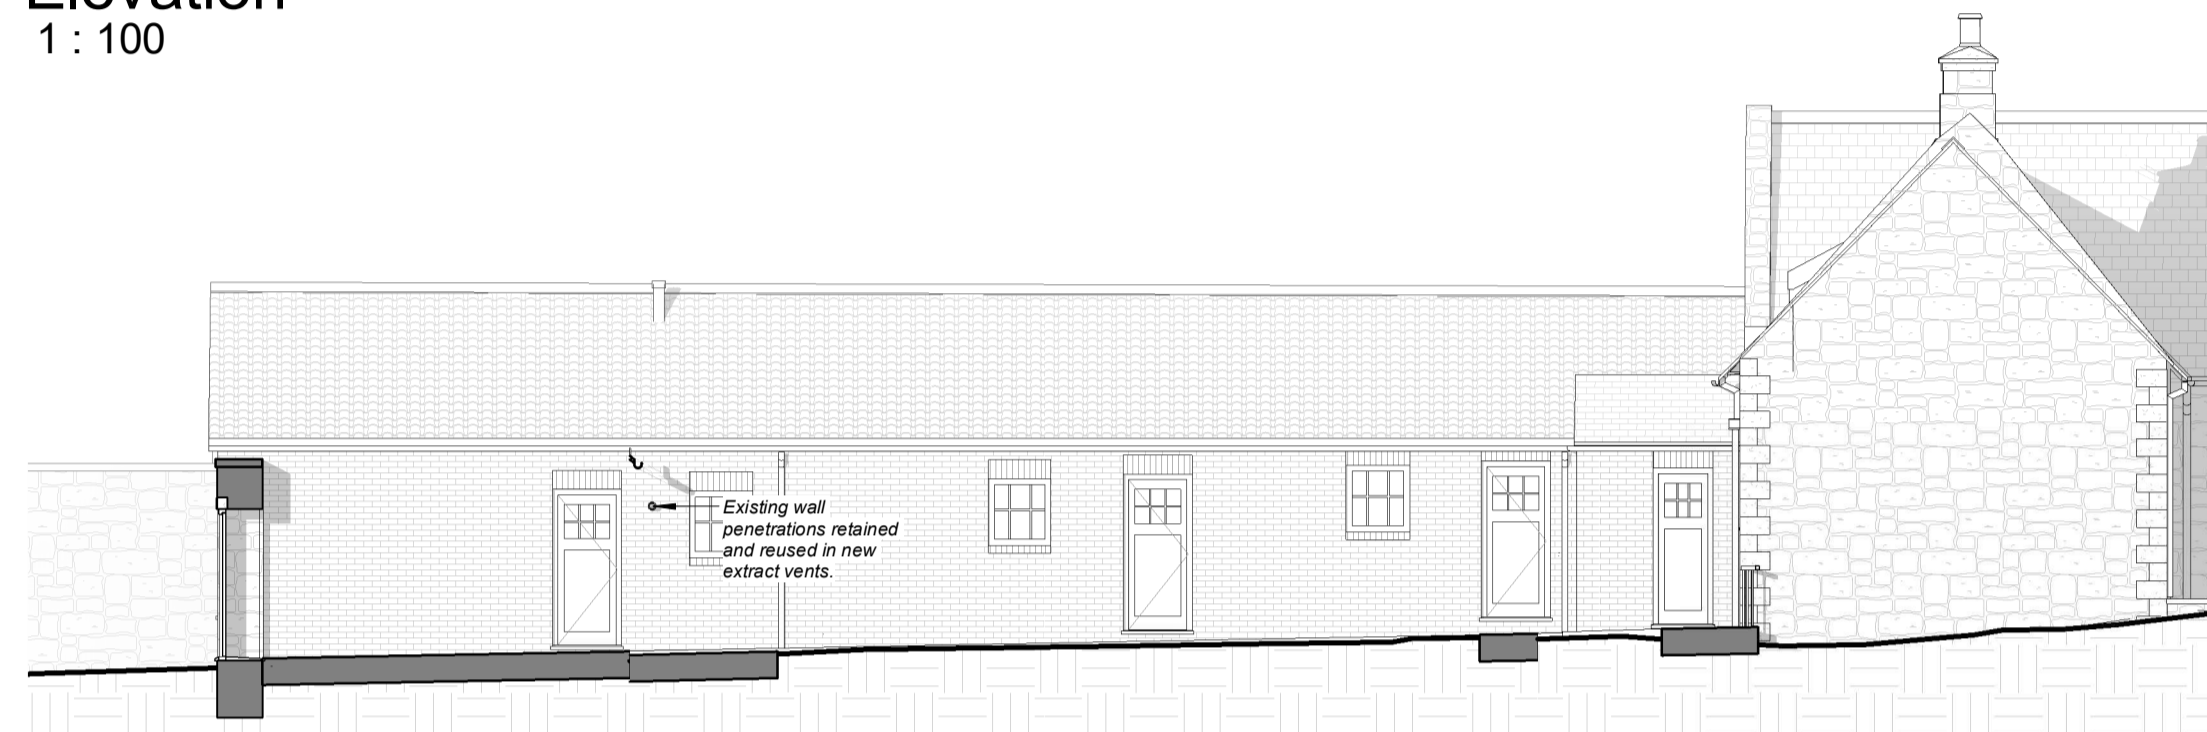

2  
27.A1  
Proposed Patio North West  
Elevation  
1 : 100

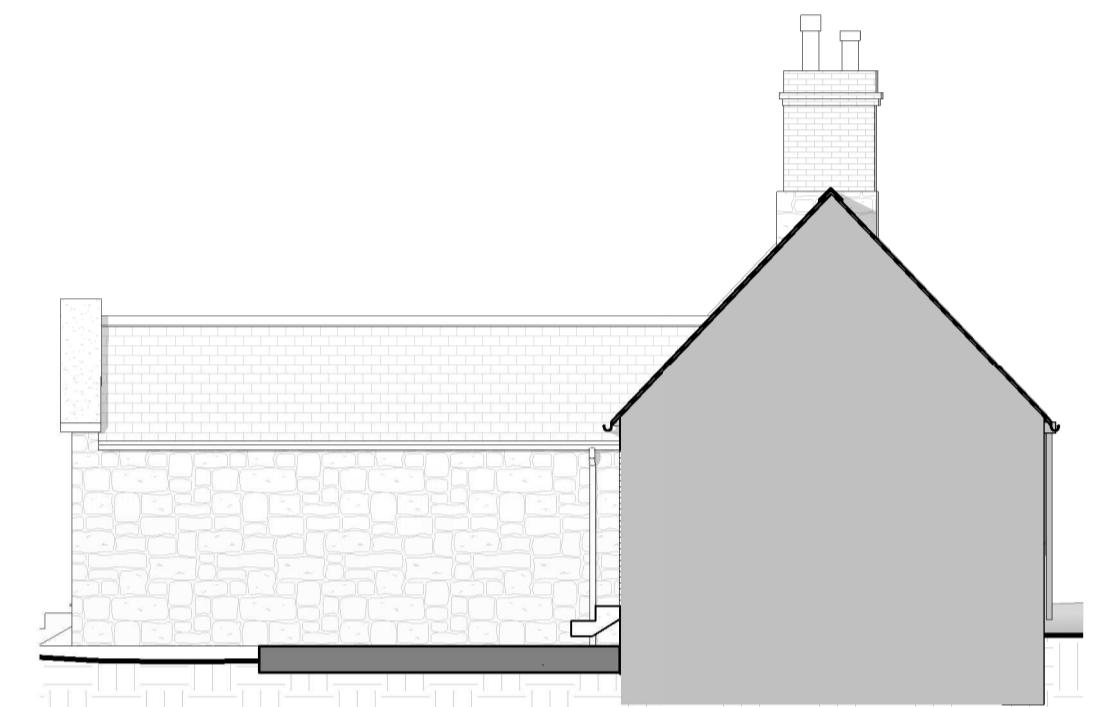


5  
27.A1  
Proposed Internal South East  
Elevation  
1 : 100

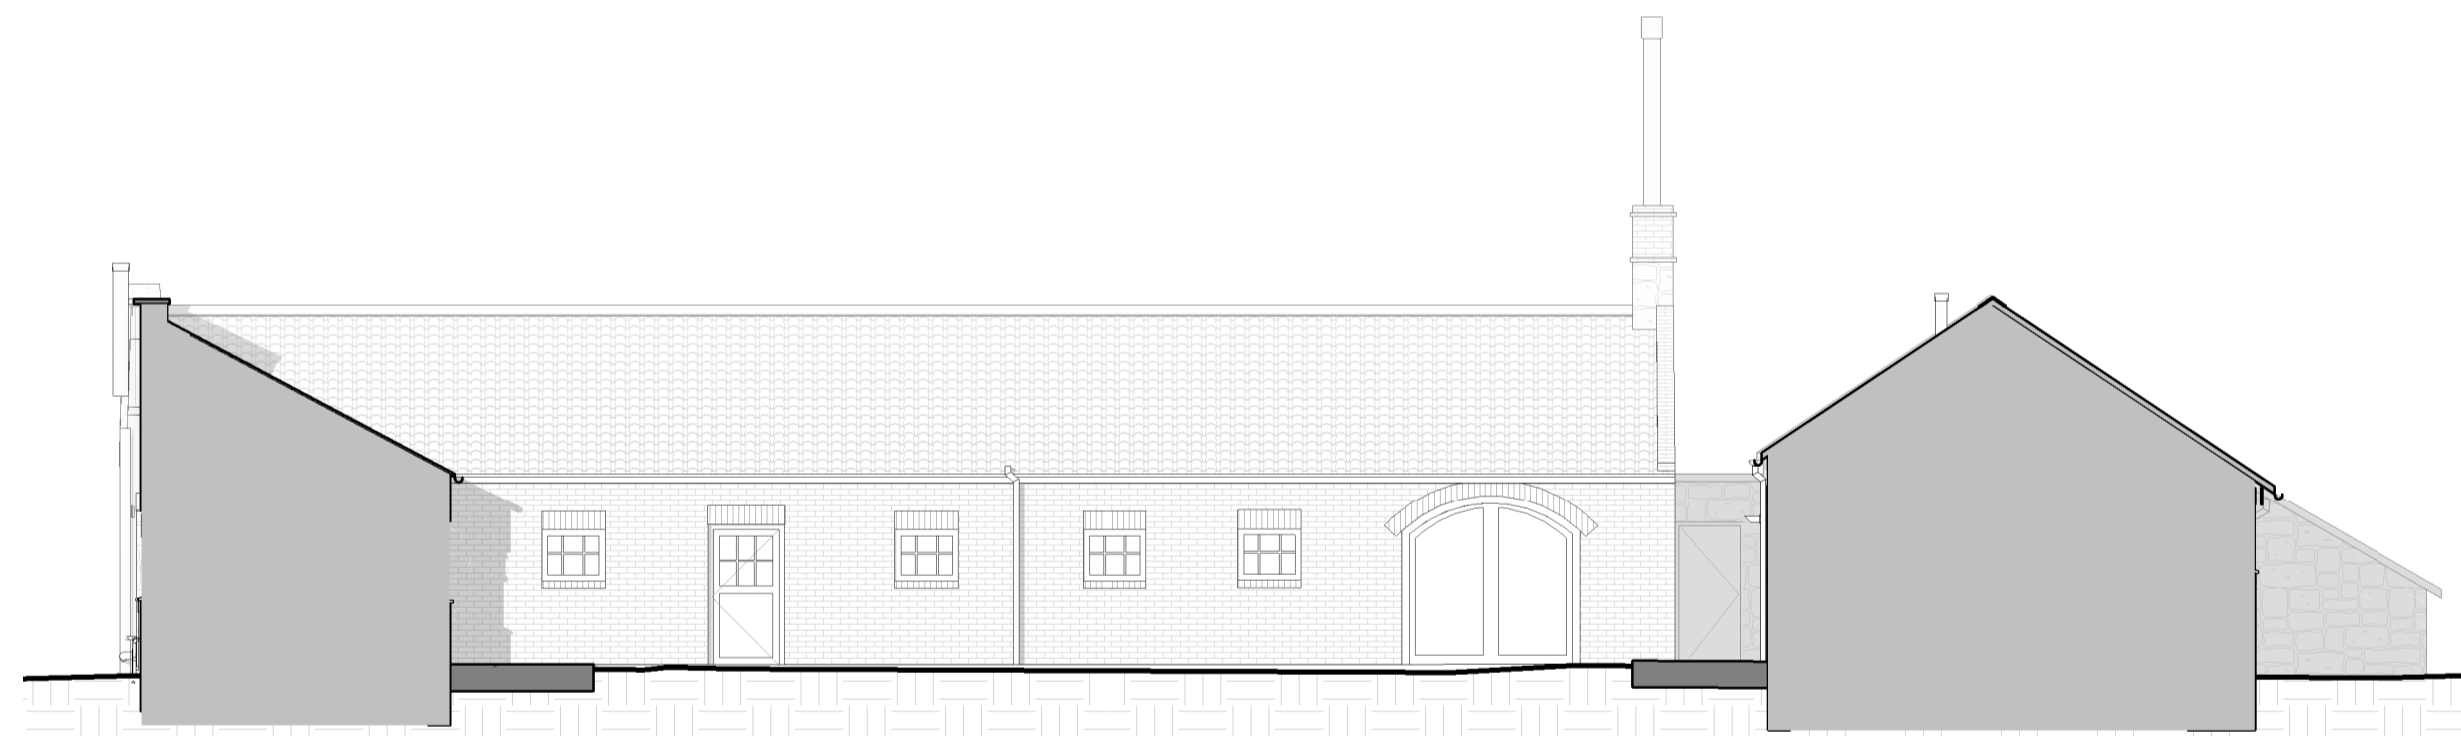

3  
27.A1  
Proposed Patio South West  
Elevation  
1 : 100



4  
27.A1  
Proposed Patio South East  
Elevation  
1 : 100

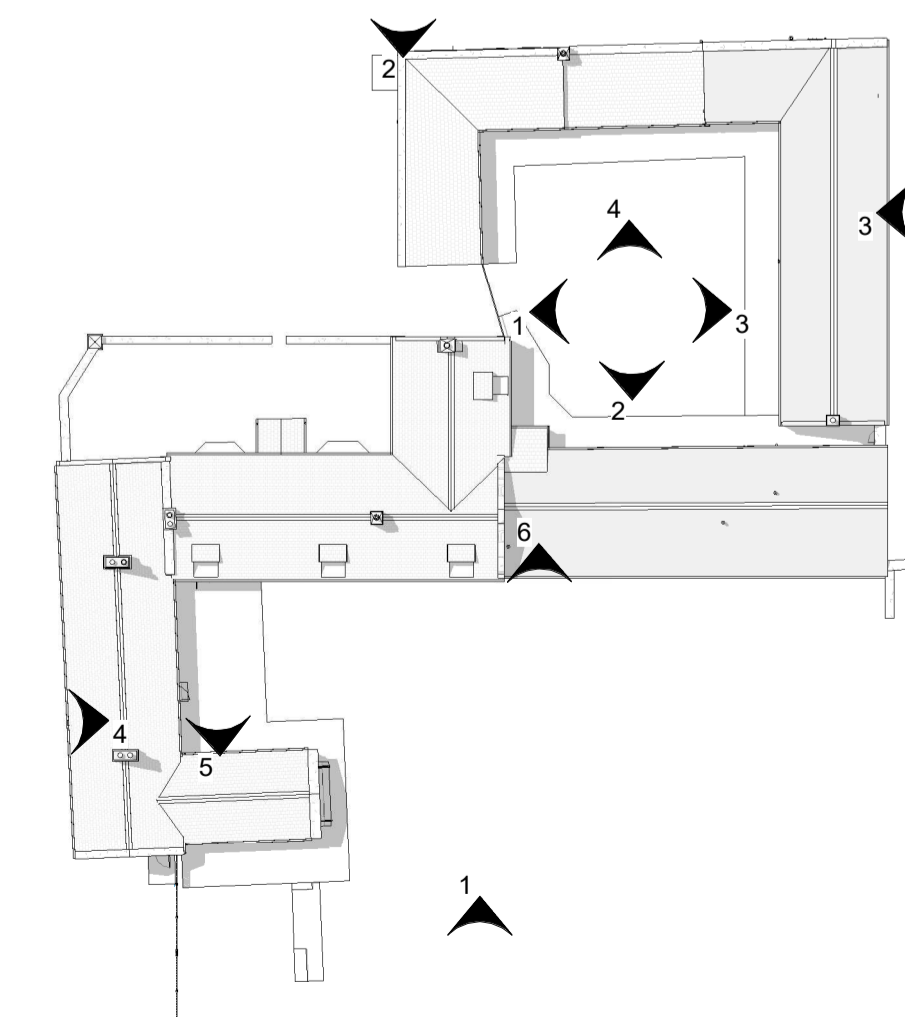

7  
27.A1  
Proposed Keyplan II  
1 : 400

No.	Revision Description	Date	By
REVISION SCHEDULE			

CLIENT: **Darren Taylor**

PROJECT: **The Coach House - Northumberland**

PROJECT ADDRESS: **The Coach House  
Crookham  
Cornhill-on-Tweed  
Northumberland  
TD12 4TD**

TITLE: **Proposed Elevations II**

**CH A CRAWFORD HIGGINS ASSOCIATES**

ARCHITECTURAL DESIGN  
BUILDING SURVEYORS  
STRUCTURAL ENGINEERS  
BUILDING CONSULTANTS

1 Fore Street  
HEXHAM  
NE46 1ND

tel 01434 603322  
fax 01434 601156  
mail@crawfordhiggins.co.uk  
www.crawfordhiggins.co.uk

SCALE: As indicated	DATE: 27/01/2022 16:19:43	DESIGN: -	DRAWN: FM	CHECKED: GW
STAGE: Prelim	DRAWING NUMBER: 27.A1	PROJECT NUMBER: 14240/21	Sheet size: A1	