
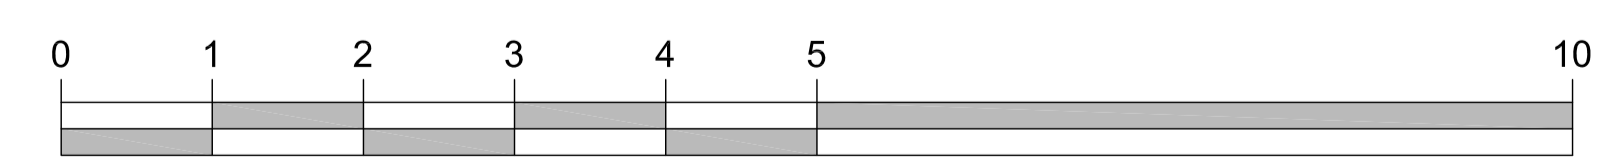


LOCATION PLAN
SCALE 1:200

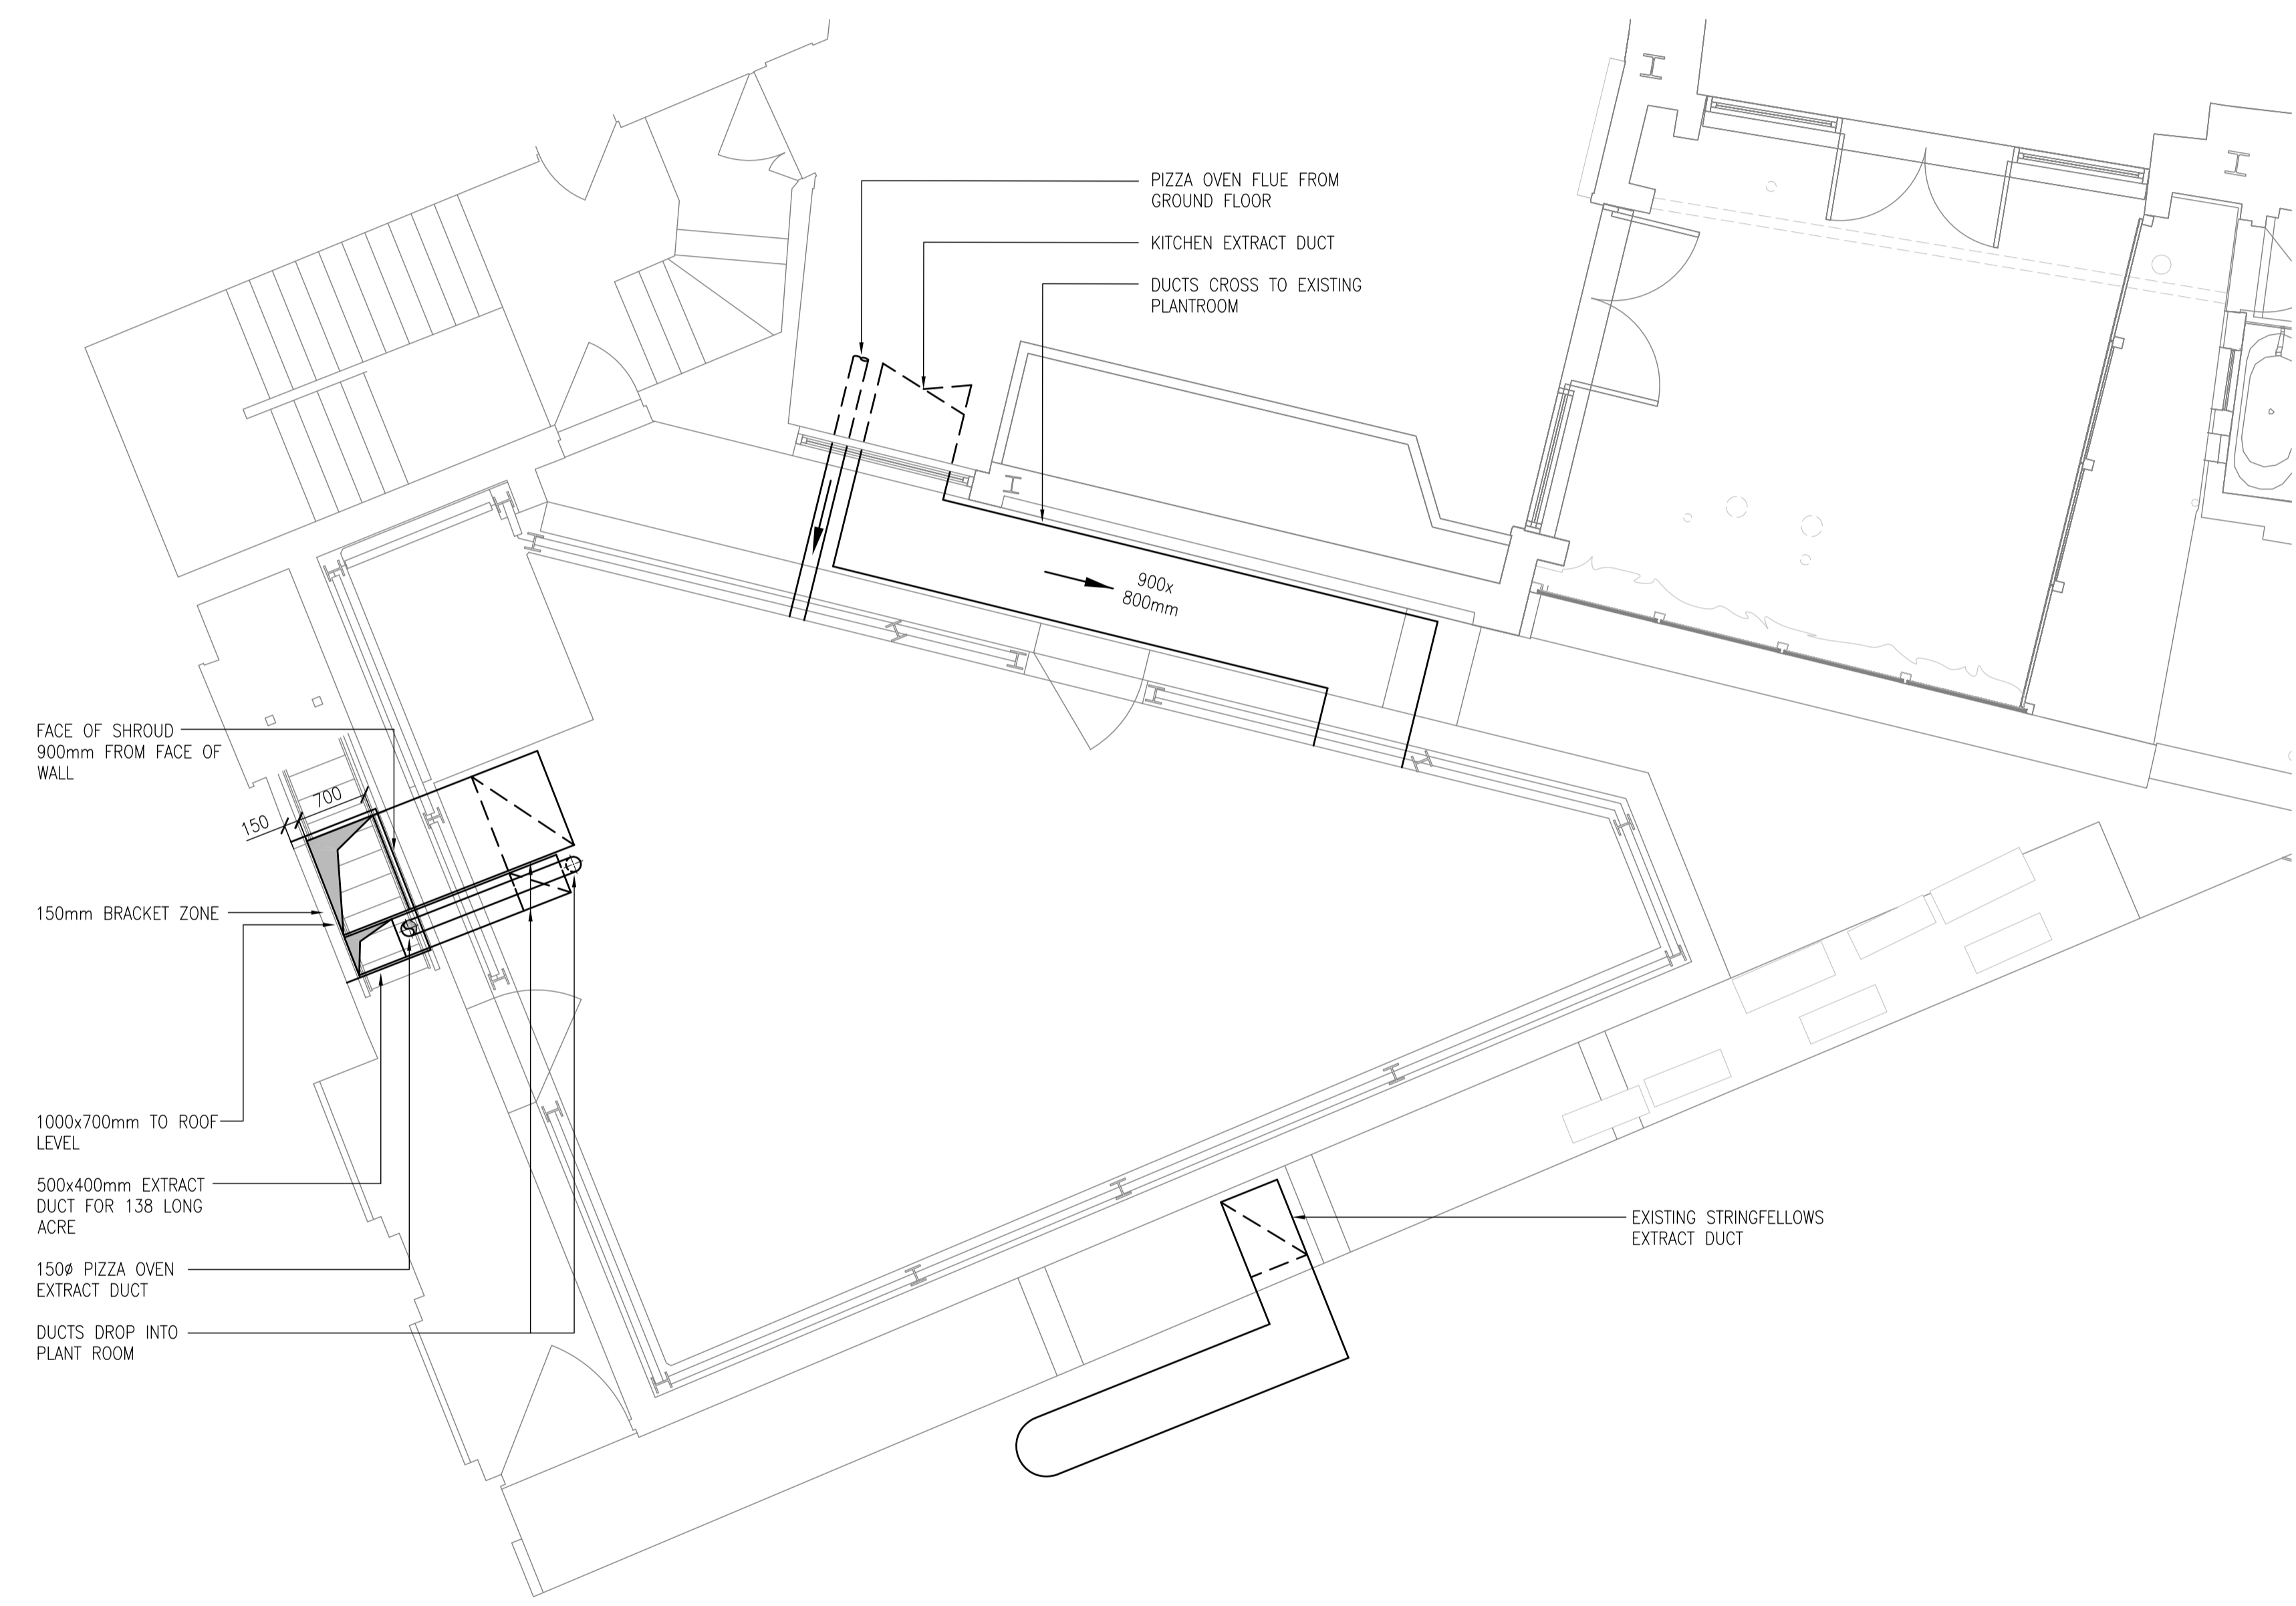

Scale (m)

PLAN
SCALE 1:50

CONSTRUCTION (DESIGN AND MANAGEMENT) REGULATIONS 2015
DESIGNERS HAZARD INFORMATION FOR CONSTRUCTION

THE ABOVE NOTES REFER SPECIFICALLY TO THE INFORMATION SHOWN ON THIS DRAWING.
REFER TO THE HEALTH AND SAFETY PLAN FOR FURTHER INFORMATION.

REV	REVISIONS	DATE	CHK BY	BY
P5	DUCT FOR 138 ADDED.	JAN 22		M.W.
P4	ROLFE JUDD COMMENTS INCORPORATED.	JAN 22		M.W.
P3	DUCT ROUTE REVISED.	DEC 21		M.W.
P2	REVISED TO SUIT R.J. COMMENTS.	APR 21		M.W.

CSA

CHARLES SMITH & ASSOCIATES LTD.
CONSULTING ENGINEERS
333 High Street Rochester Kent ME1 1DA
Tel 01634 880544 Fax 01634 880599
Email: cso@csachatham.co.uk

PROJECT TITLE
**136-138 LONG ACRE
PROPOSED KITCHEN
EXTRACT**

DRAWN	M.W.	CHECKED	
CAD FILE	M4012105	APPROVED	
SCALE	1:50@A1	DATE	APR 2021

DRAWING TITLE
**PLANT AREA PLAN
PROPOSED**

DRG No M401/21/05 P5

**ISSUED FOR
PLANNING CONSENT**