

GALVANISED STEEL  
TUBULAR HANDRAIL FIXED  
TO REAR OF PARAPET

COWLS TO CREATE EXIT  
VELOCITY  $\approx 15 \text{ m/s}$

136 KITCHEN EXTRACT  
WITHIN SHROUD  
136 PIZZA OVEN FLUE  
WITHIN SHROUD  
138 KITCHEN EXTRACT  
DUCT WITHIN SHROUD



1500x900mm EXPANDED  
METAL SHROUD PAINTED TO  
MATCH RENDER WALL, TO  
ENCLOSE EXTRACT DUCTS

EXTRACT DUCTS EXITS  
THROUGH ROOF OF  
PLANT ROOM

TOP OF ENCLOSURE  
29.00

EXISTING LOUVRED PLANT  
ROOM

138 KITCHEN EXTRACT  
DROPS FROM PLANT  
ROOM TO GROUND FLOOR  
(NOT VISIBLE FROM  
OUTSIDE THE BUILDING)

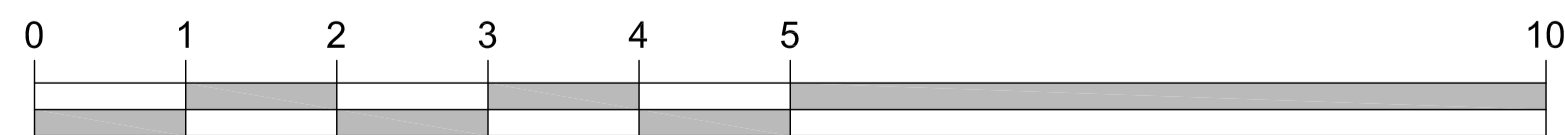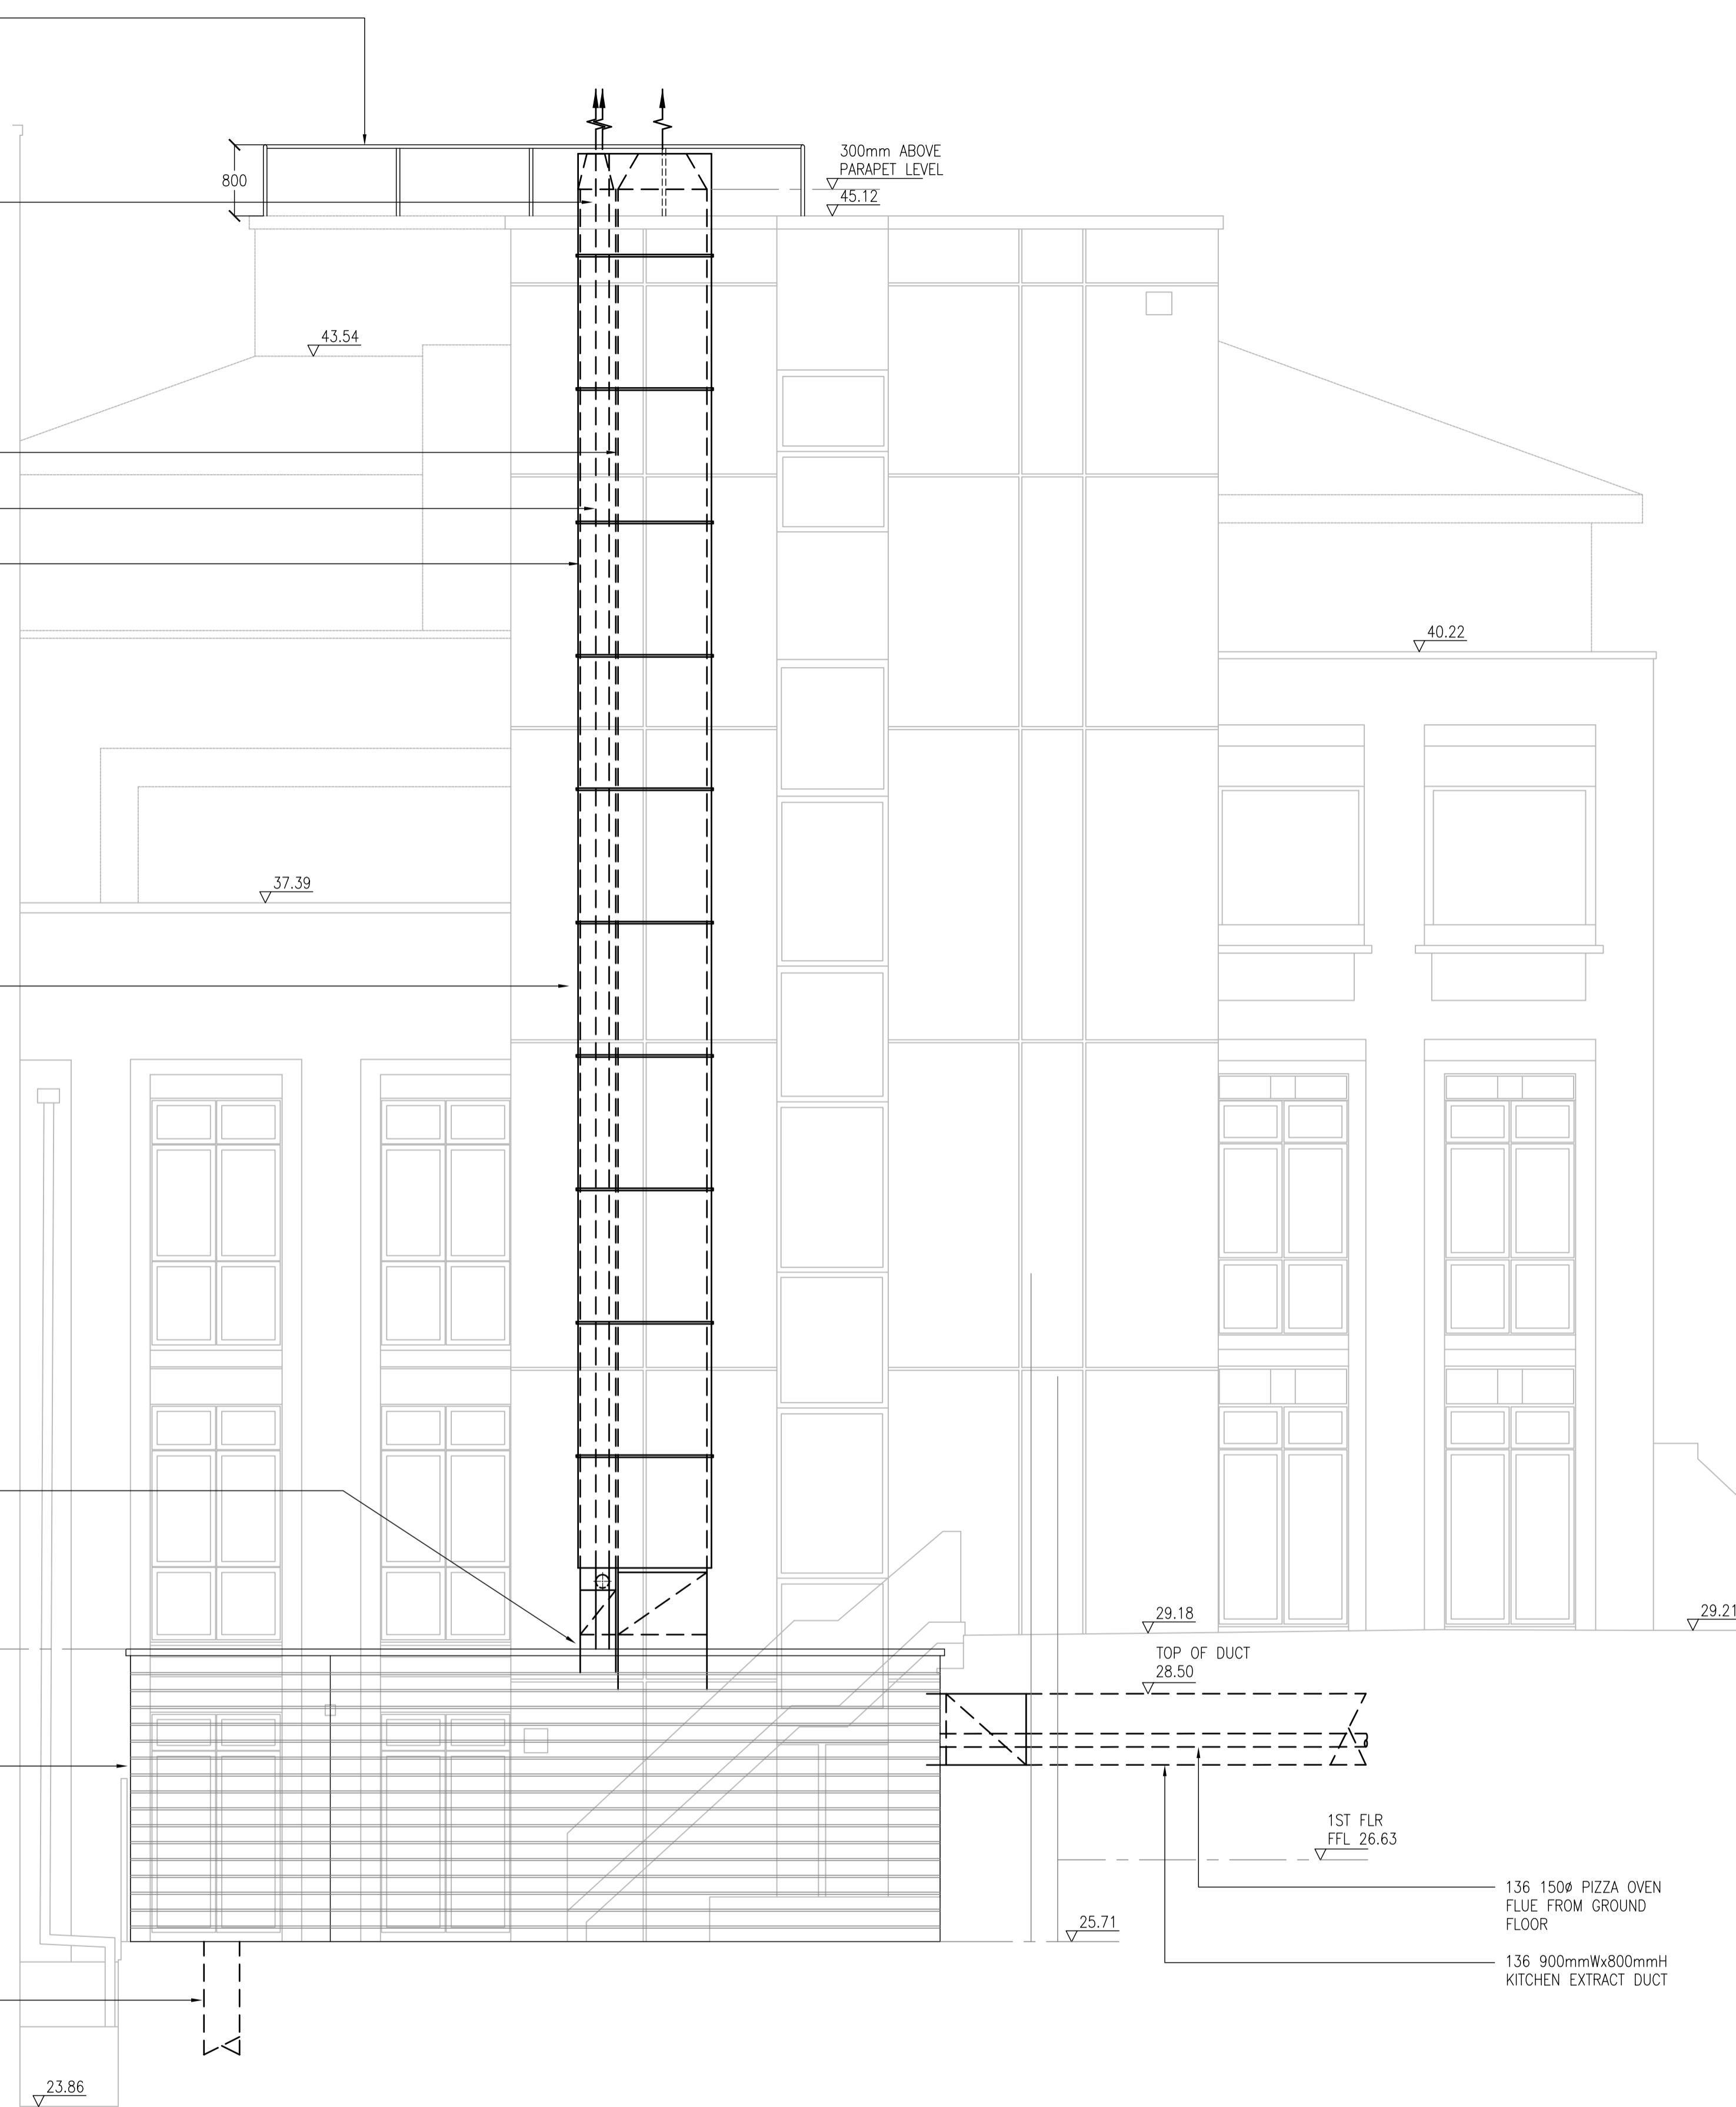

Scale (m)  
ELEVATION A-A  
SCALE 1:50



LOCATION PLAN  
SCALE 1:200

CONSTRUCTION (DESIGN AND  
MANAGEMENT) REGULATIONS 2015

DESIGNERS HAZARD INFORMATION  
FOR CONSTRUCTION

THE ABOVE NOTES REFER SPECIFICALLY TO THE INFORMATION SHOWN ON  
THIS DRAWING.  
REFER TO THE HEALTH AND SAFETY PLAN FOR FURTHER INFORMATION.

REV	REVISIONS	DATE	CHK BY	BY
P5	KITCHEN EXTRACT DUCT REVISED.	FEB 22		M.W.
P4	DUCT FOR 138 ADDED.	JAN 22		M.W.
P3	ROLFE JUDD COMMENTS INCORPORATED.	JAN 22		M.W.
P2	DUCT ROUTE REVISED.	DEC 21		M.W.

**CSA**

CHARLES SMITH & ASSOCIATES LTD.  
CONSULTING ENGINEERS  
333 High Street Rochester Kent ME1 1DA  
Tel 01634 880544 Fax 01634 880599  
Email: cso@csasoutham.co.uk

PROJECT TITLE  
**136-138 LONG ACRE  
PROPOSED KITCHEN  
EXTRACT**

DRAWN	M.W.	CHECKED	
CAD FILE	M4012104	APPROVED	
SCALE	1:50@A1	DATE	APR 2021

DRAWING TITLE  
**NW ELEVATION PROPOSED**

DRG No M401/21/04 P5

**ISSUED FOR  
PLANNING CONSENT**