





LOCATION PLAN  
SCALE 1:200

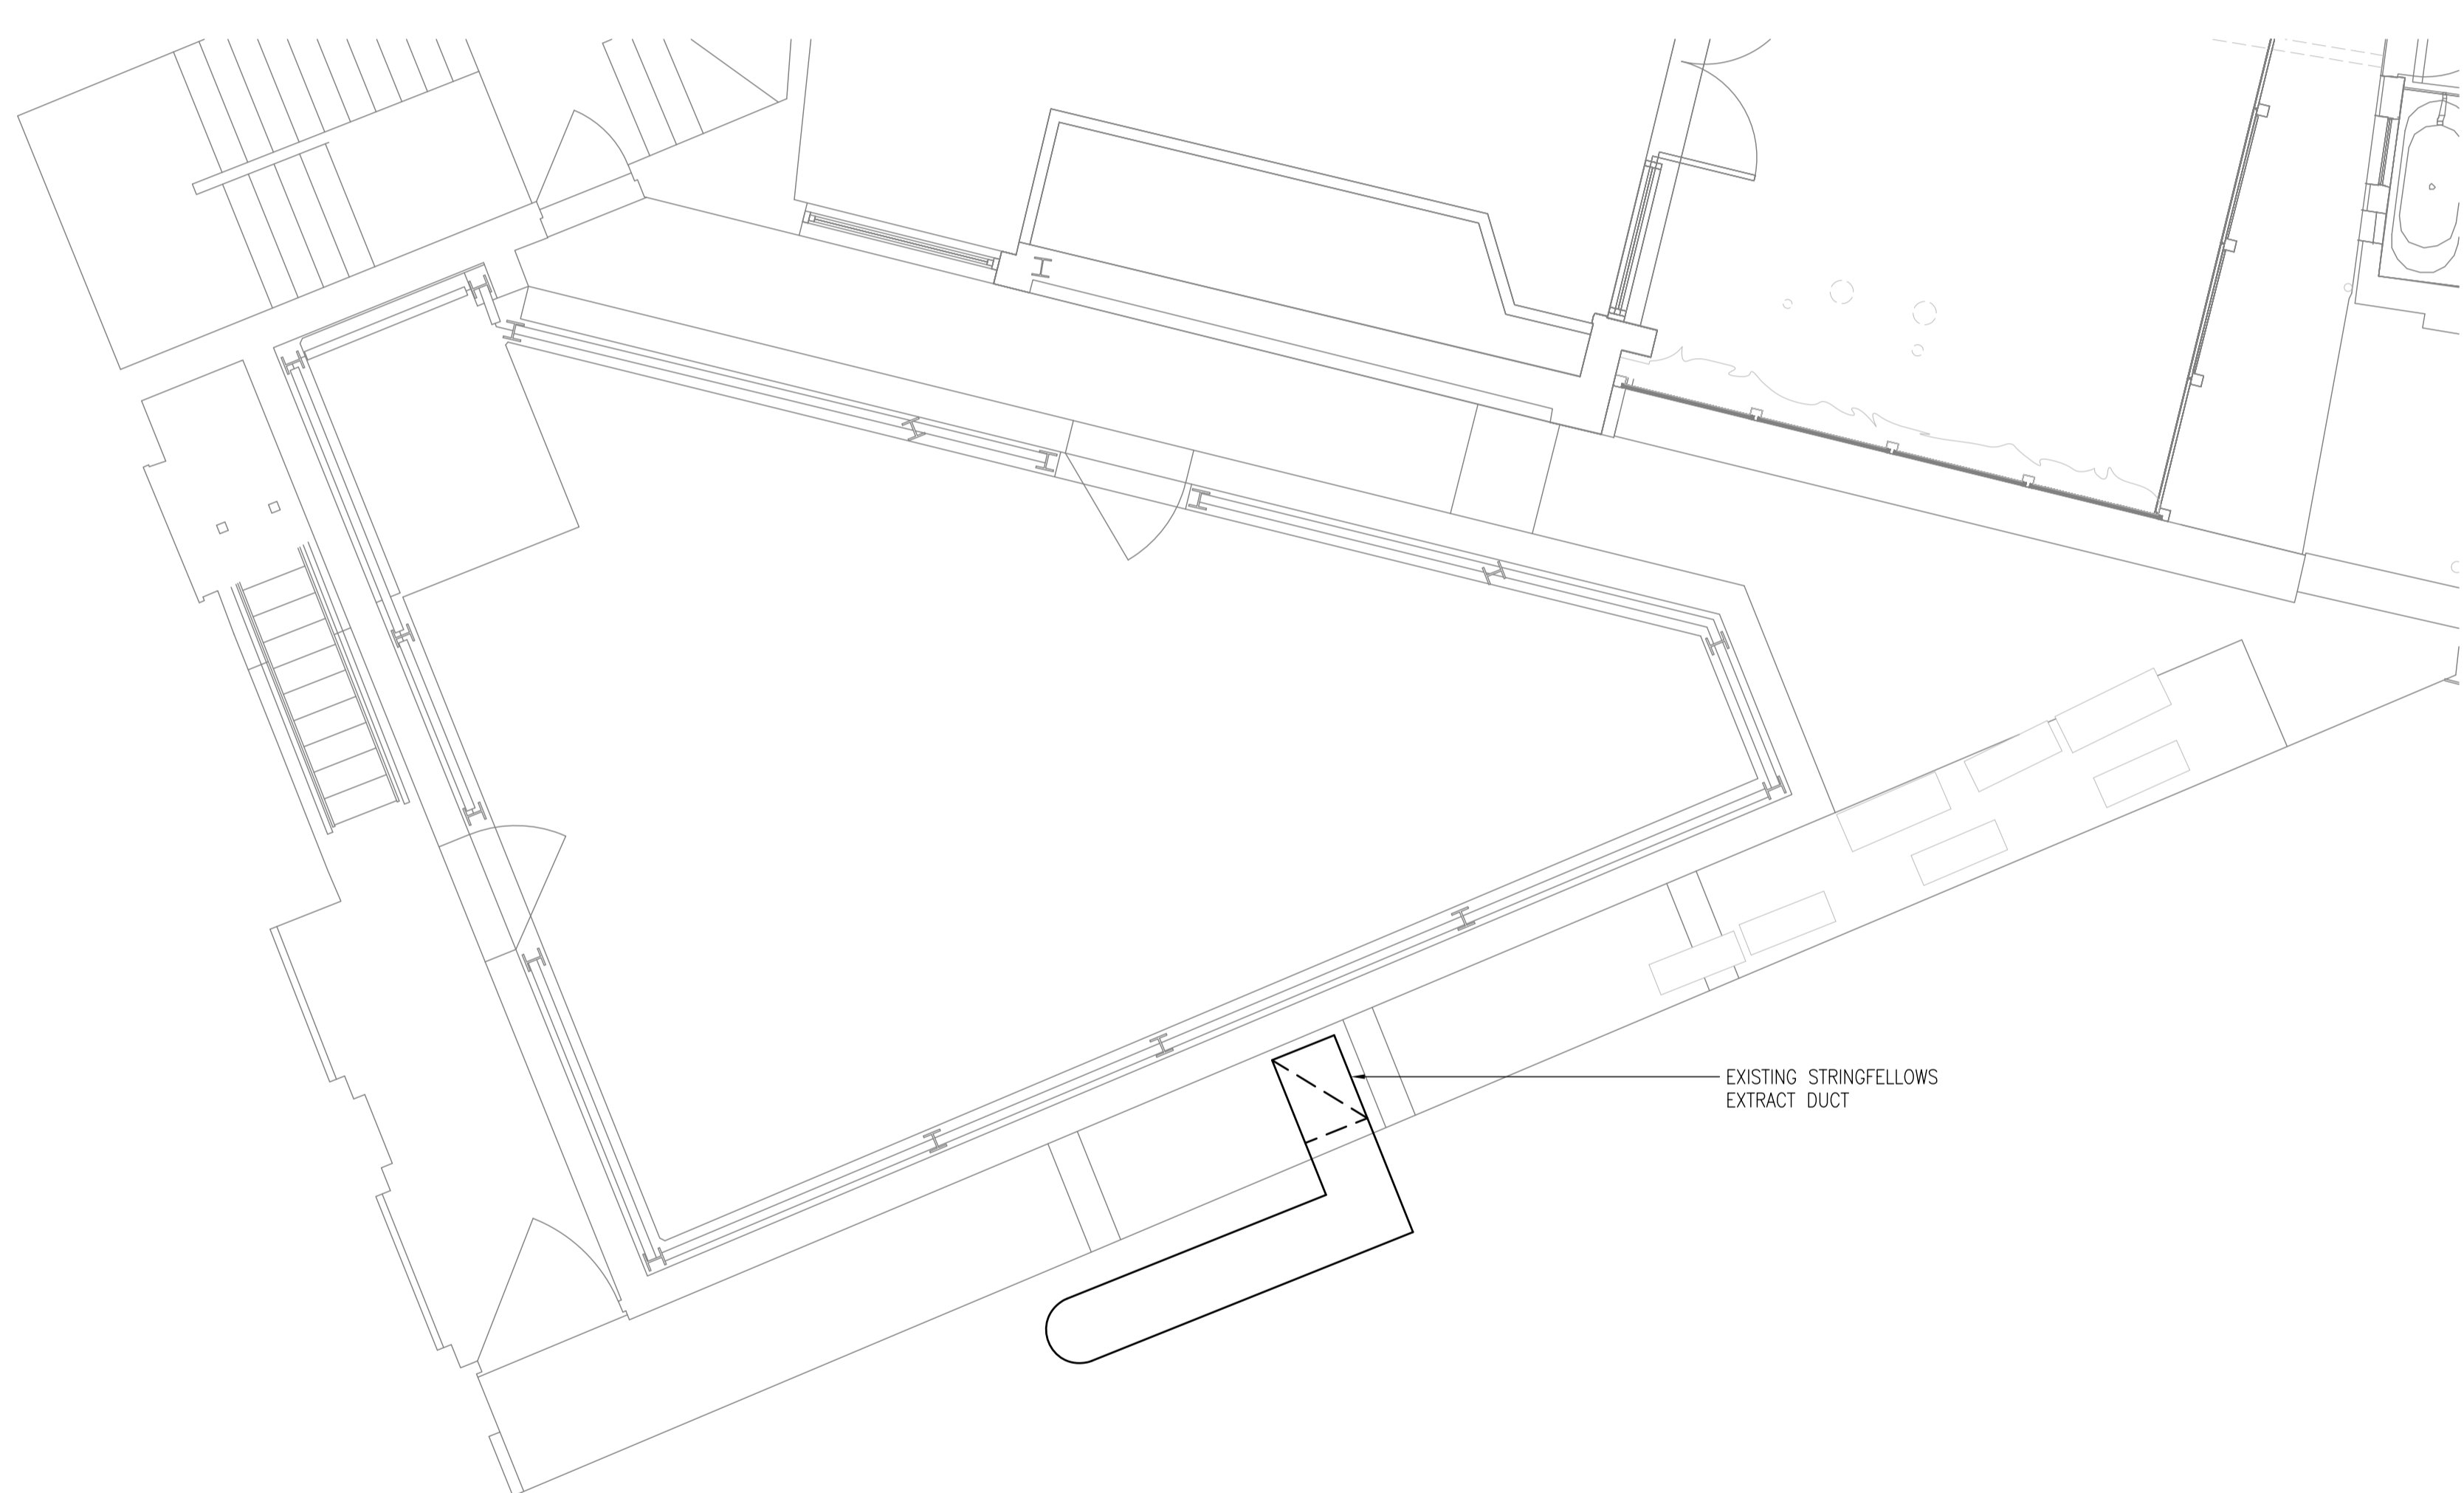

EXISTING STRINGFELLOWS  
EXTRACT DUCT

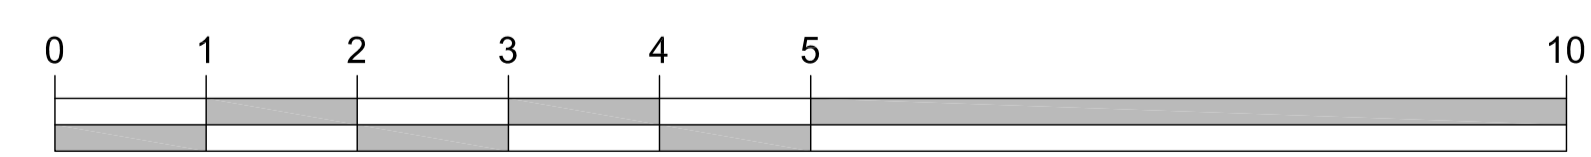

Scale (m)

PLAN  
SCALE 1:50

CONSTRUCTION (DESIGN AND  
MANAGEMENT) REGULATIONS 2015  
  
DESIGNERS HAZARD INFORMATION  
FOR CONSTRUCTION

THE ABOVE NOTES REFER SPECIFICALLY TO THE INFORMATION SHOWN ON  
THIS DRAWING.  
REFER TO THE HEALTH AND SAFETY PLAN FOR FURTHER INFORMATION.

REV	REVISIONS	DATE	CHK BY	BY

**CSA**

CHARLES SMITH & ASSOCIATES LTD.  
CONSULTING ENGINEERS  
333 High Street Rochester Kent ME1 1DA  
Tel 01634 880544 Fax 01634 880599  
Email: cso@csachatham.co.uk

PROJECT TITLE  
**136-138 LONG ACRE  
PROPOSED KITCHEN  
EXTRACT**

DRAWN	M.W.	CHECKED
CAD FILE	M4012103	APPROVED
SCALE	1:50@A1	DATE APR 2021

DRAWING TITLE  
**PLANT AREA PLAN  
EXISTING**

DRG No M401/21/03 P1

**ISSUED FOR  
PLANNING CONSENT**