



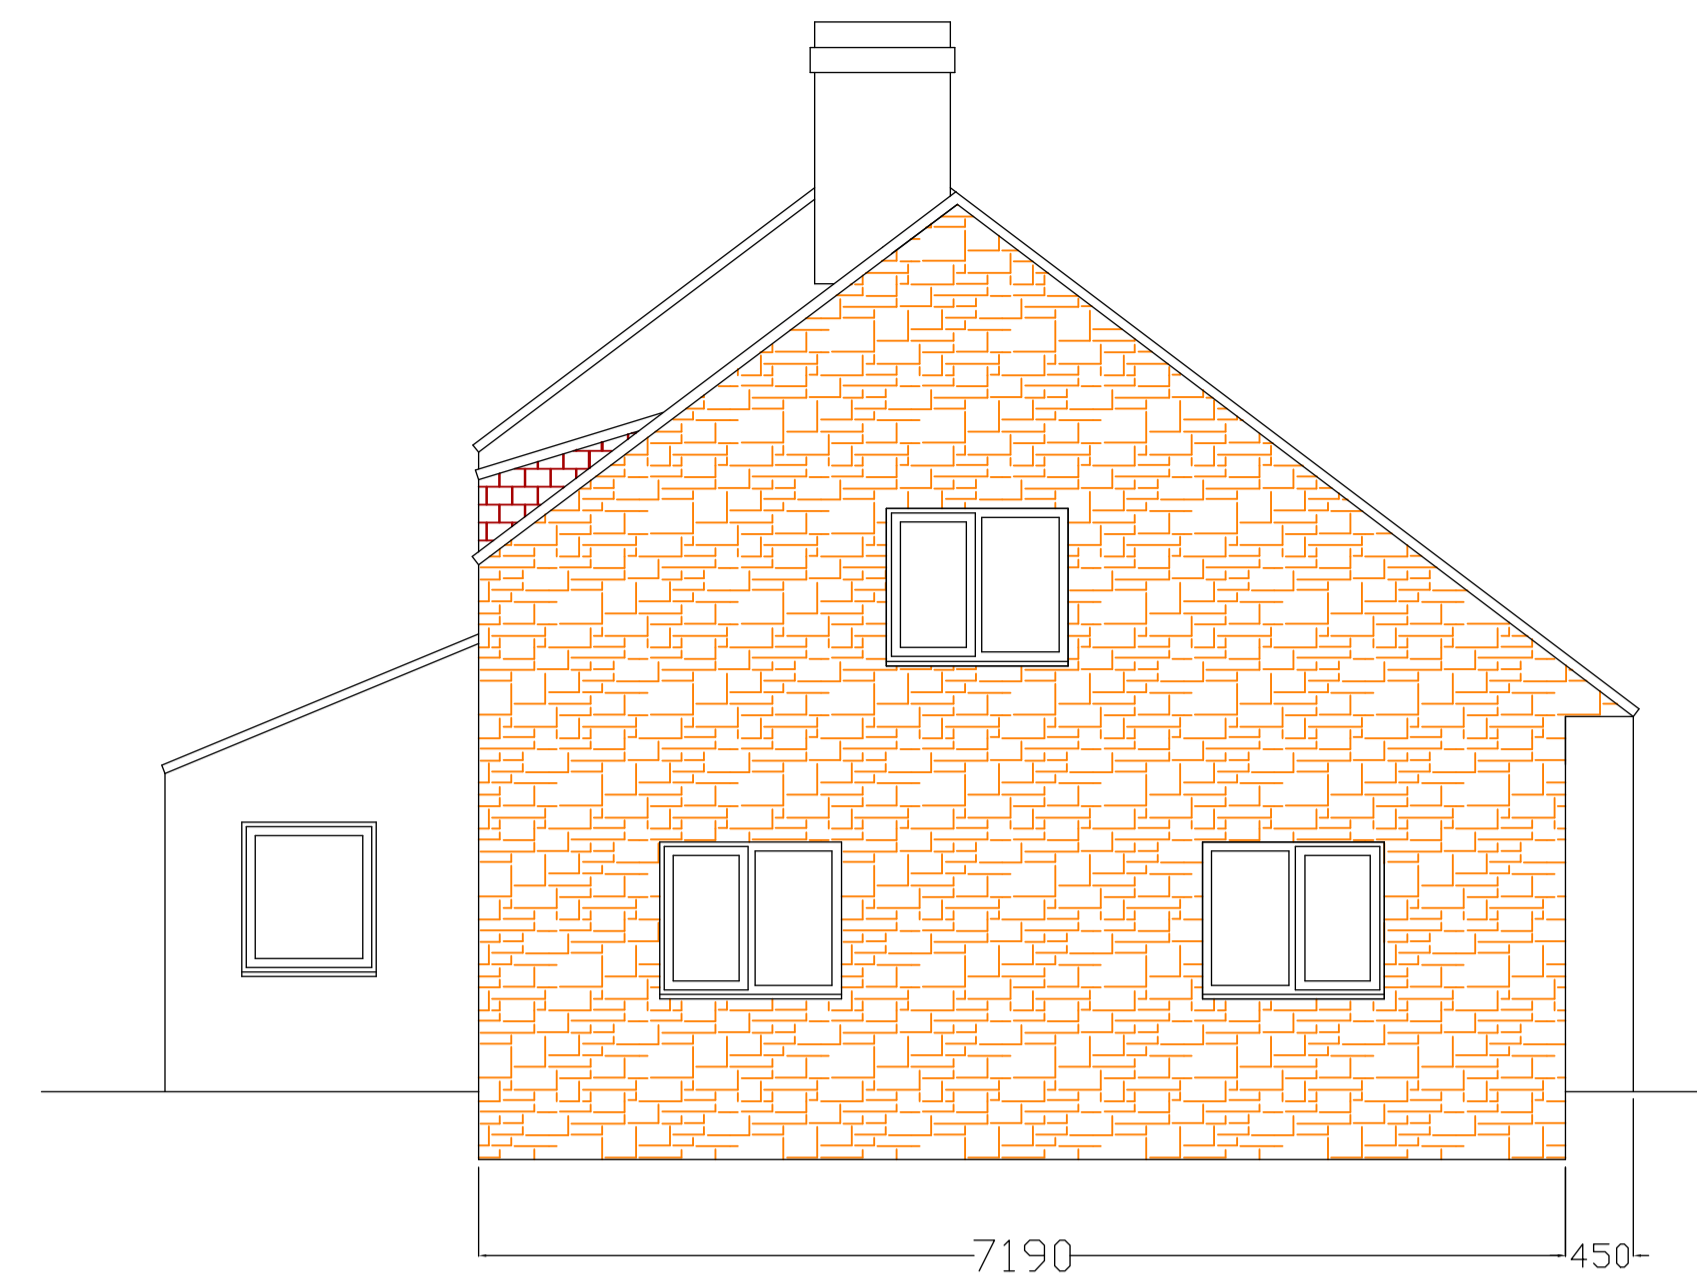


PROPOSED SE ELEVATION

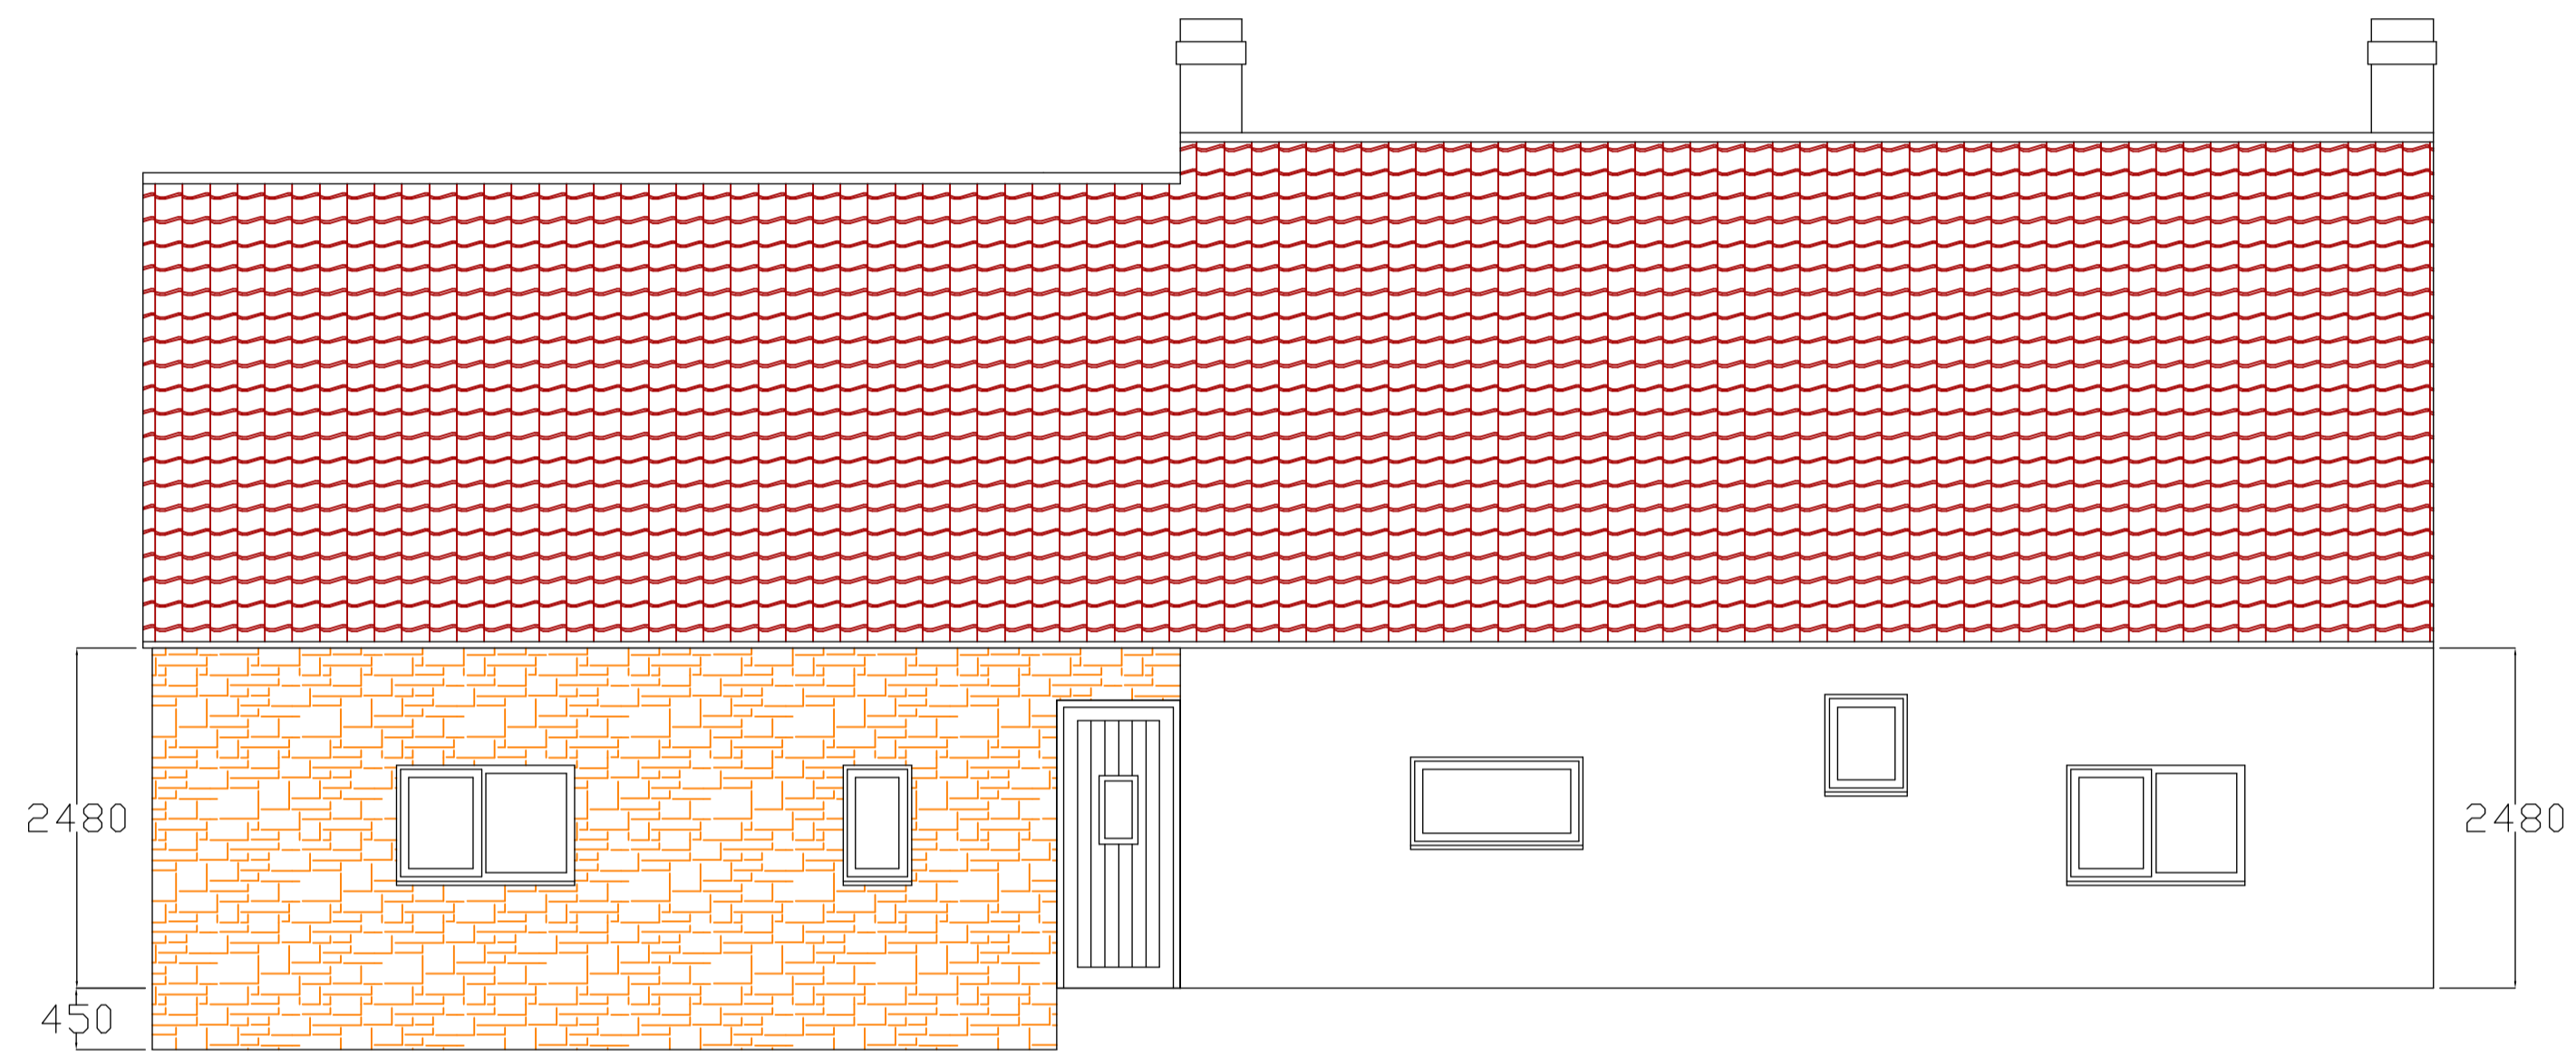


PROPOSED NE ELEVATION



PROPOSED NW ELEVATION

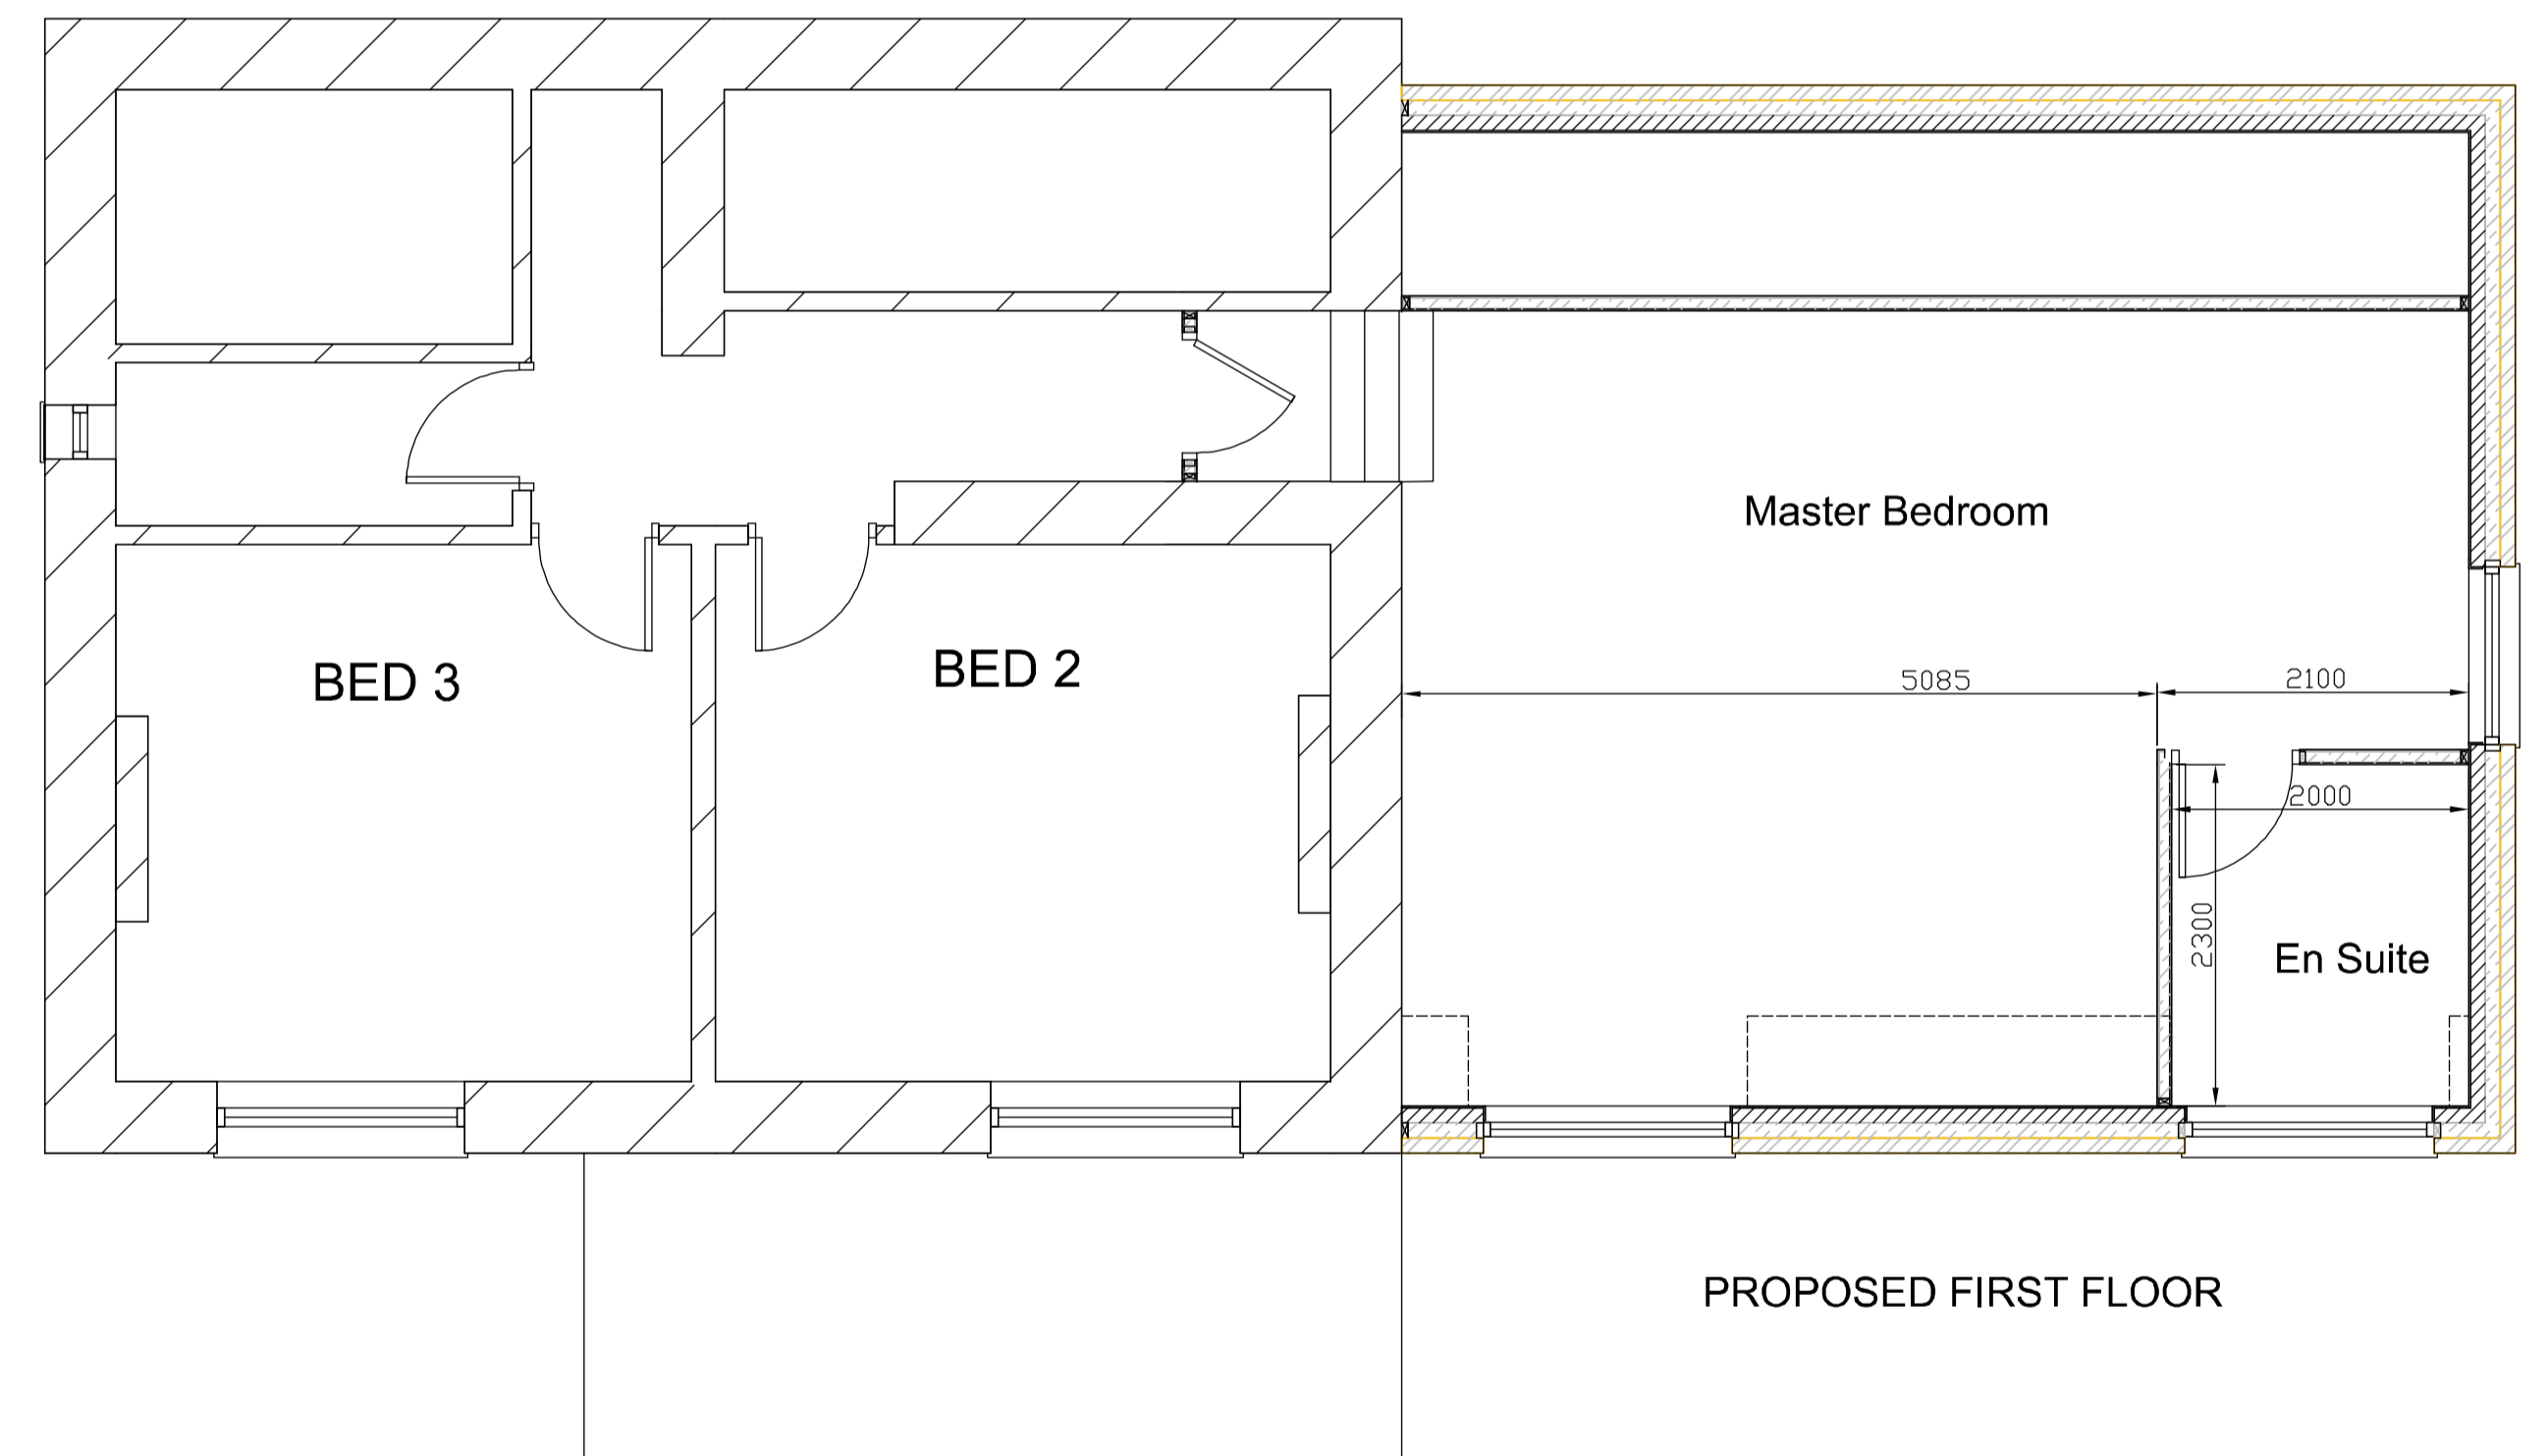

PROPOSED FIRST FLOOR

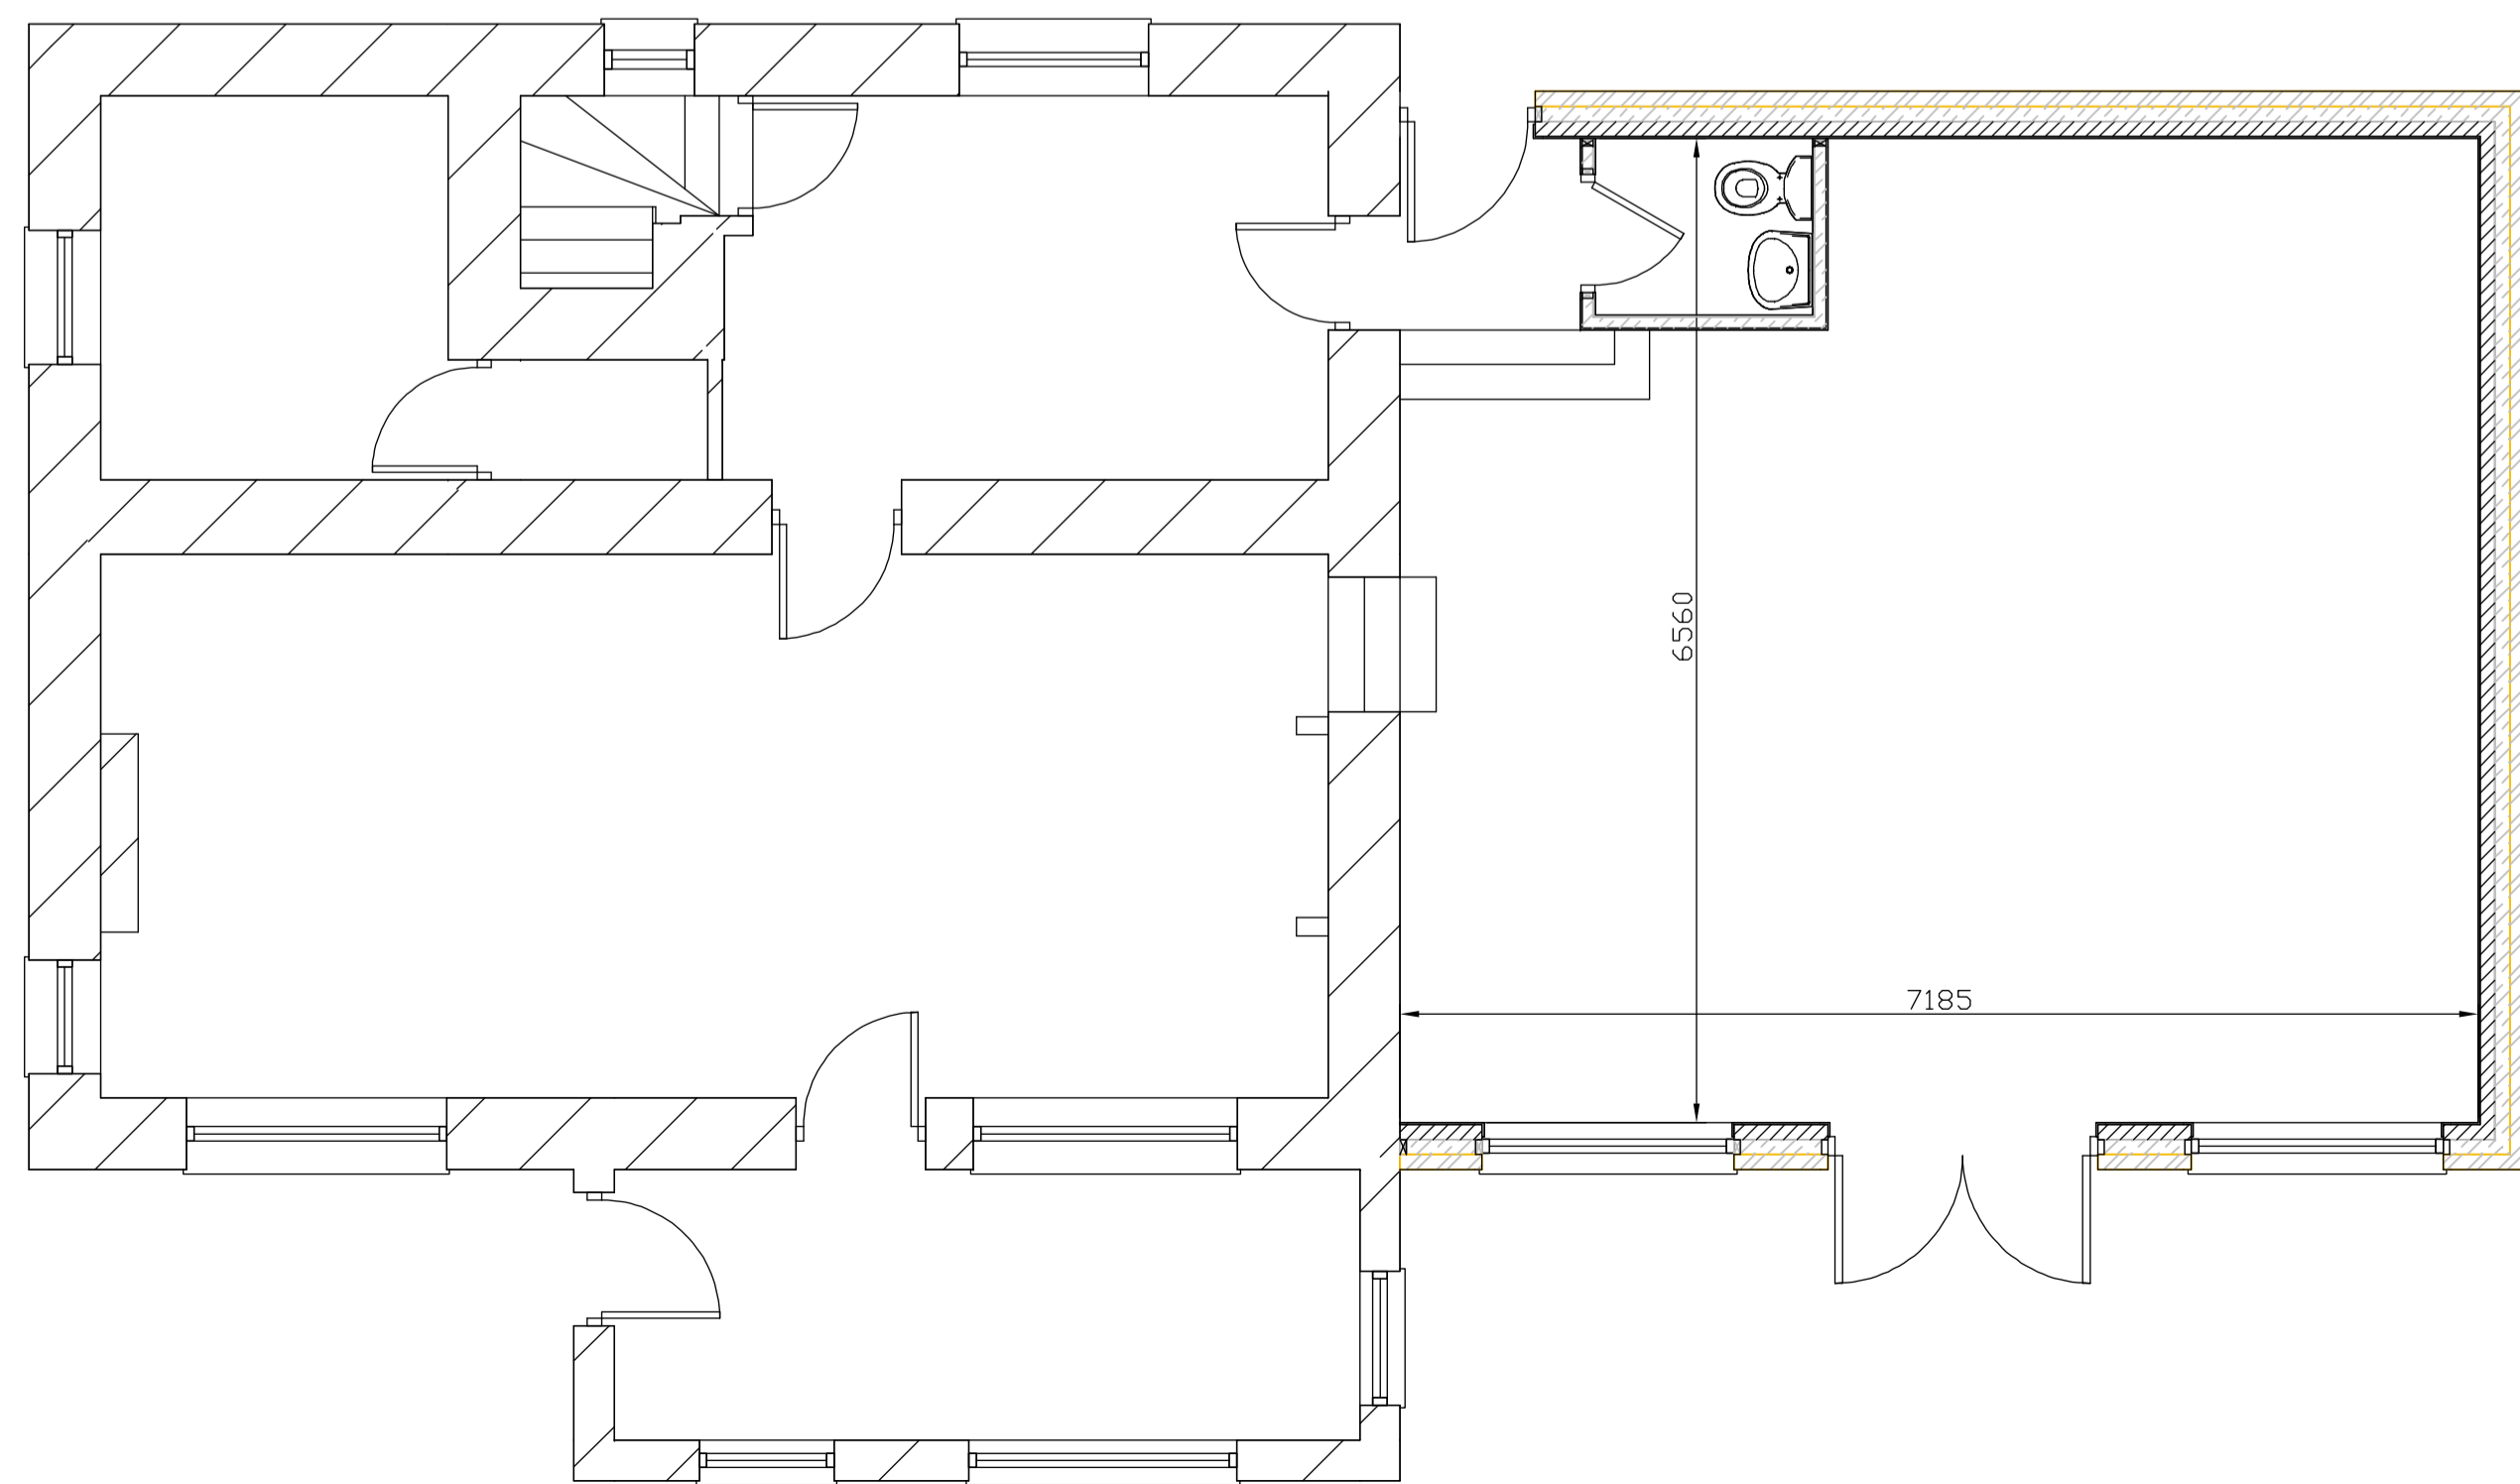

PROPOSED GROUND FLOOR

FRENCH DESIGNS Drawing Number FD107/5P
 148A SOUTHWELL ROAD WEST MANSFIELD NG18 4HB
 T. 01623406841 M. 07976705996
 e-mail: frenchdesigns@virginmedia.com
 CLIENT: MR G WRIGHT
 PROJECT: TWO STORY SIDE EXTENSION - Elevations
 Revision b, to allow access to 1st floor - SCALE - 1:50