

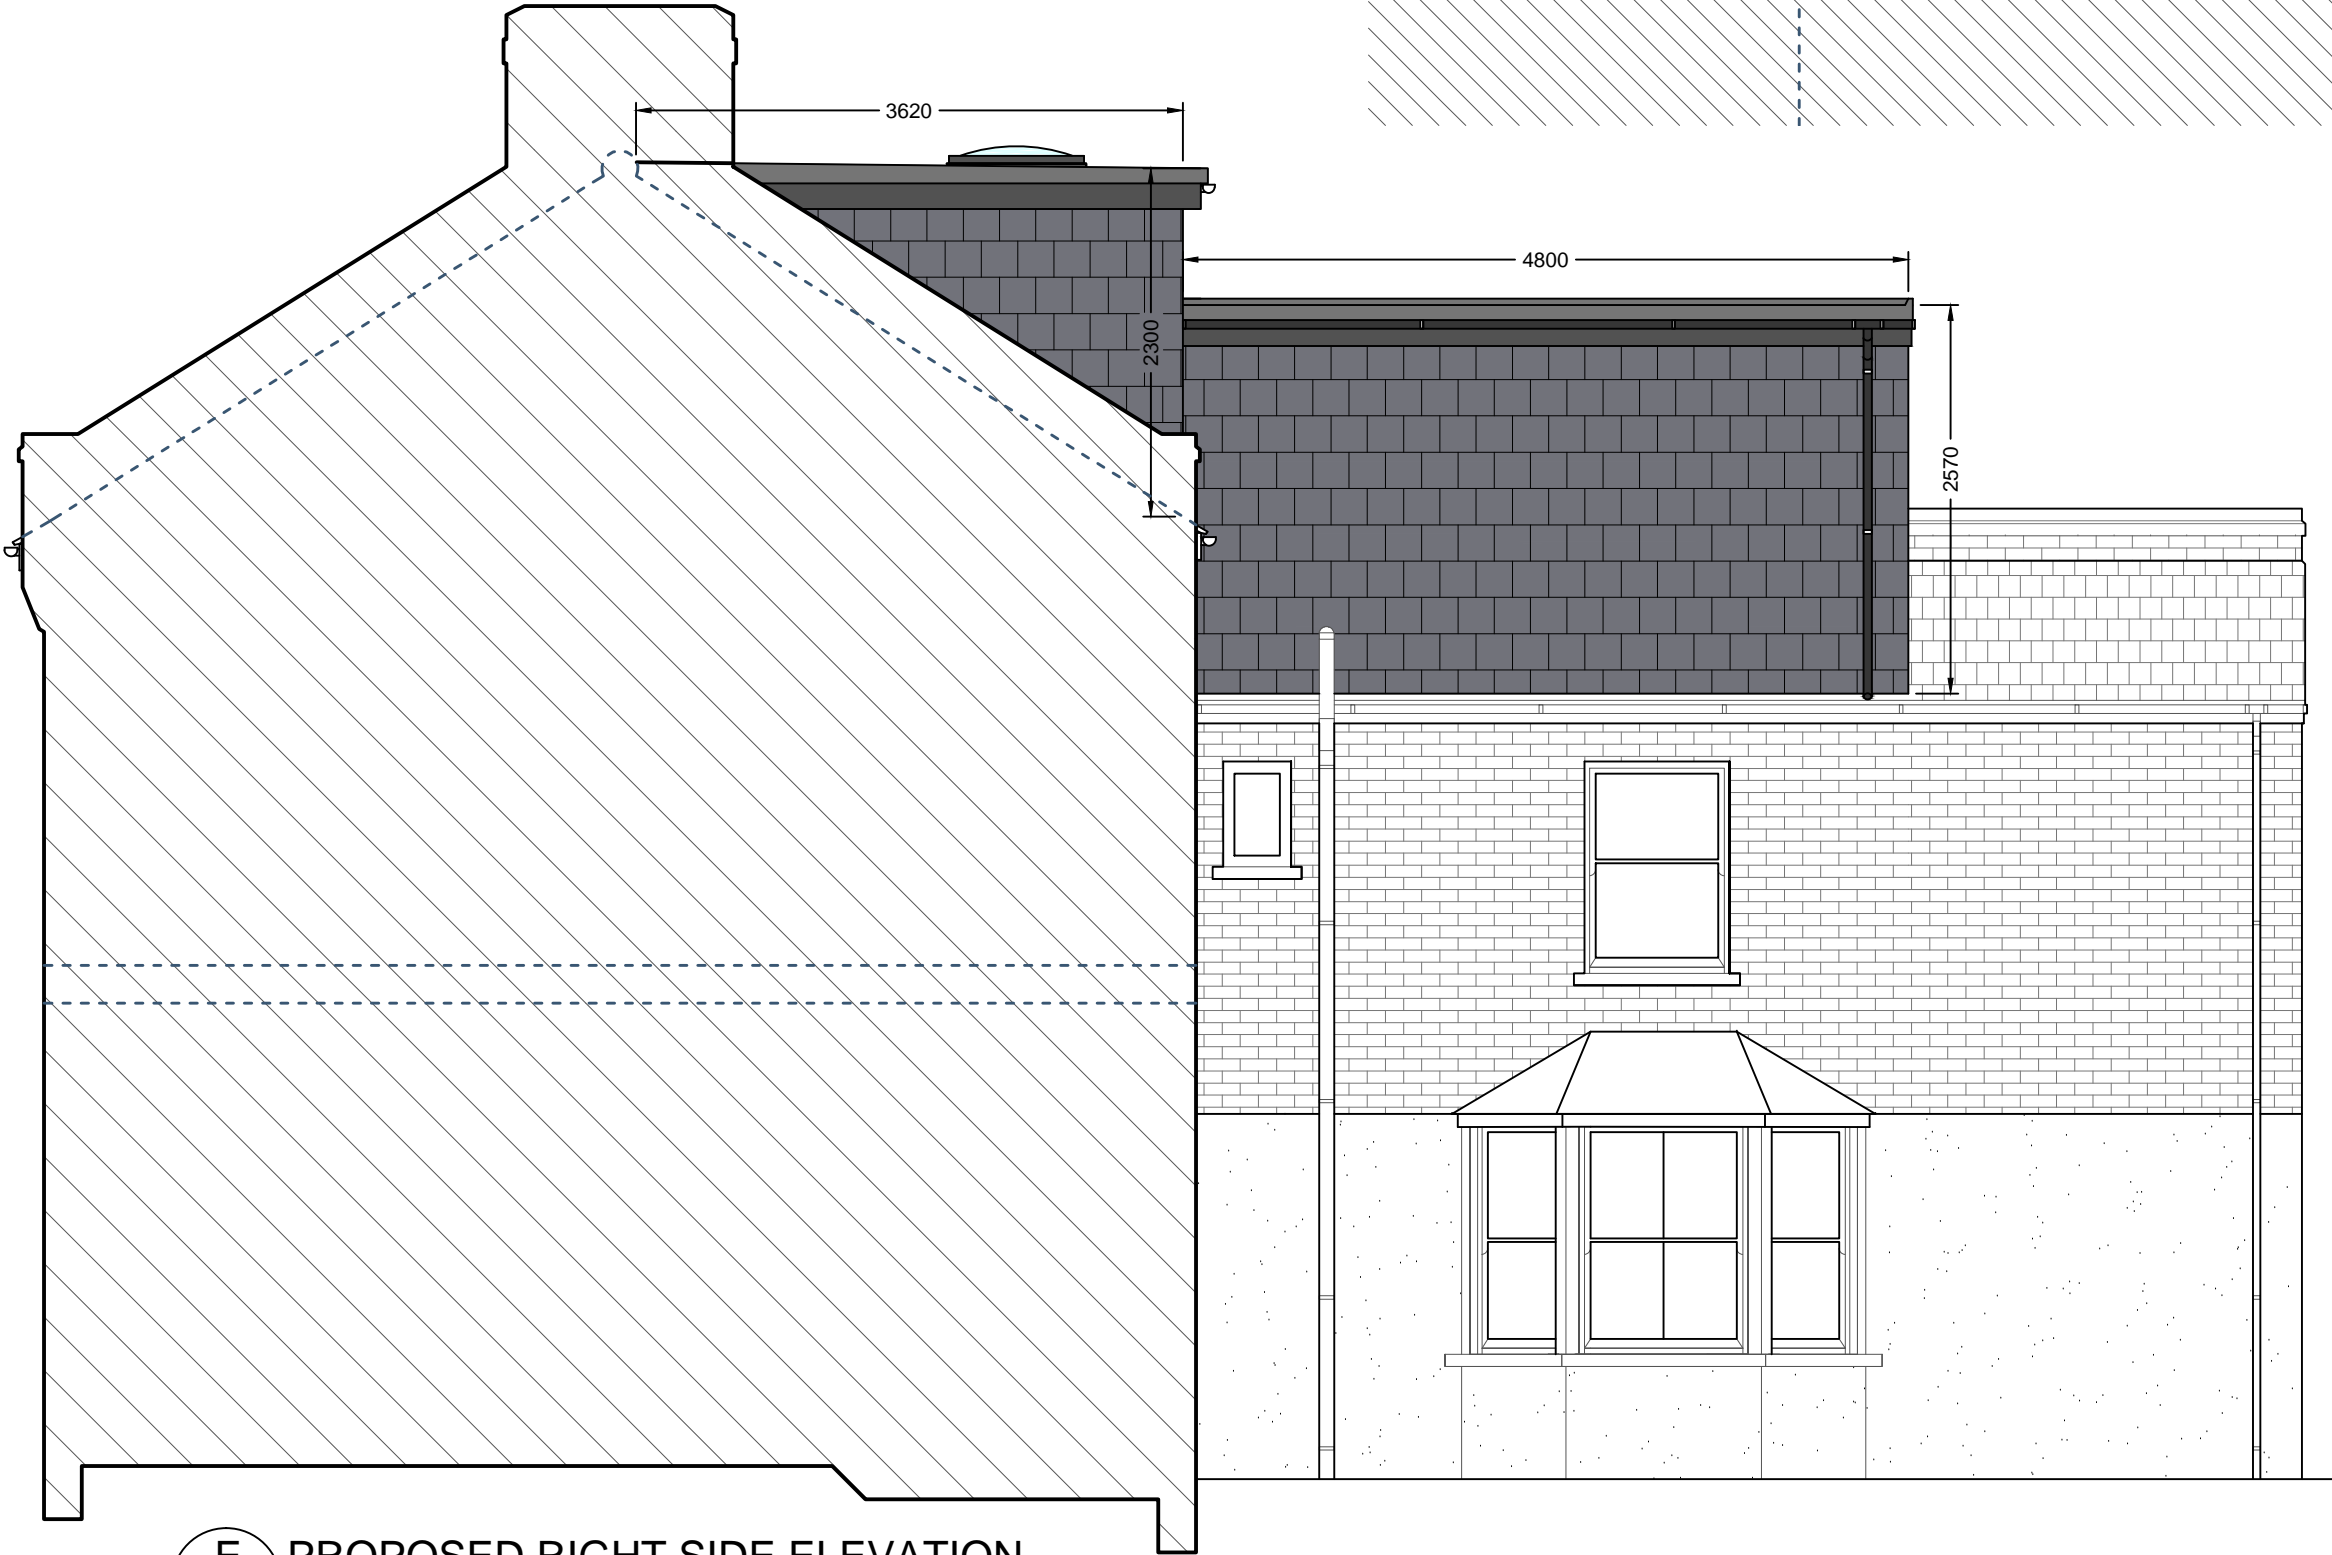


E  
04 PROPOSED LEFT SIDE ELEVATION  
SCALE 1/100

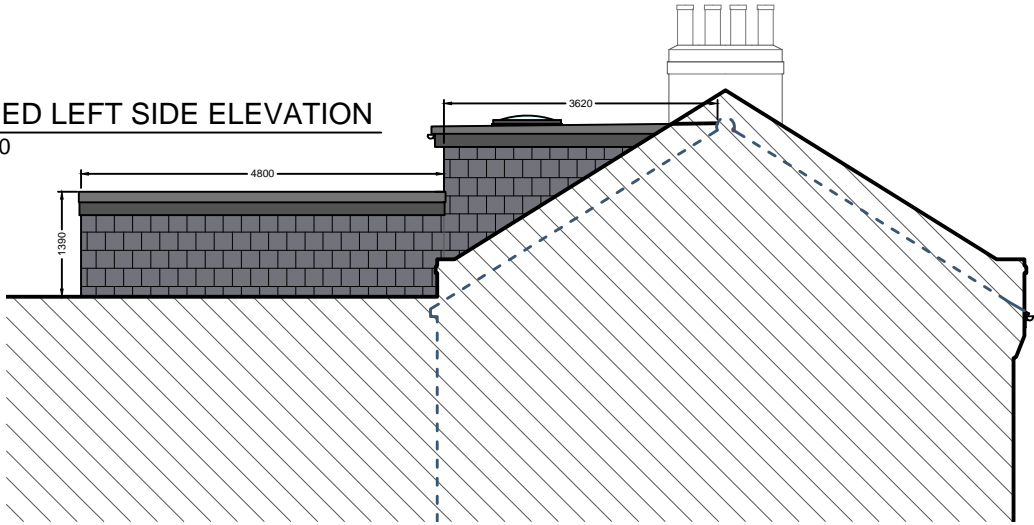

E  
03 PROPOSED RIGHT SIDE ELEVATION  
SCALE 1/50

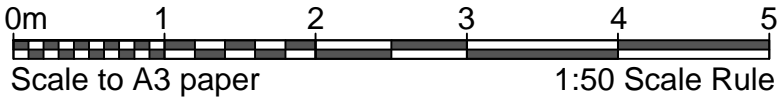

General Notes		
All works to comply with relevant Codes of Practice and British Standards.		
The contractor should not scale from these drawings.		
Any dimensions listed in to the drawings may differ on site and are not exact.		
The sizes of the windows may need to be altered slightly to fit into to proposed and existing structure.		
No.	Revision/Issue	Date

Firm Name and Address	
CLASSIC LOFTS LONDON 221 Lordship Lane East Dulwich London SE22 8JF	
Contact information	
Phone / Fax Phone: 0800 085 8390 Fax: 020 8693 6800	
Email info@classicloftslondon.co.uk	

Client Name and Address
ZOE GRIFFIN 4 SHAWBURY LONDON SE22 9DH

Project L - SHAPED DORMER LOFT EXTENSION WITH 2NOROOF WINDOWS TO THE FRONT ROOF SLOPE	Sheet <b>06</b>
Date 16/12/2021	Title PROPOSED SIDE ELEVATIONS
Scale 1:50 / 1:100	