


S
AA SECTION THROUGH STAIR WELL (EXIST.)
SCALE 1/100

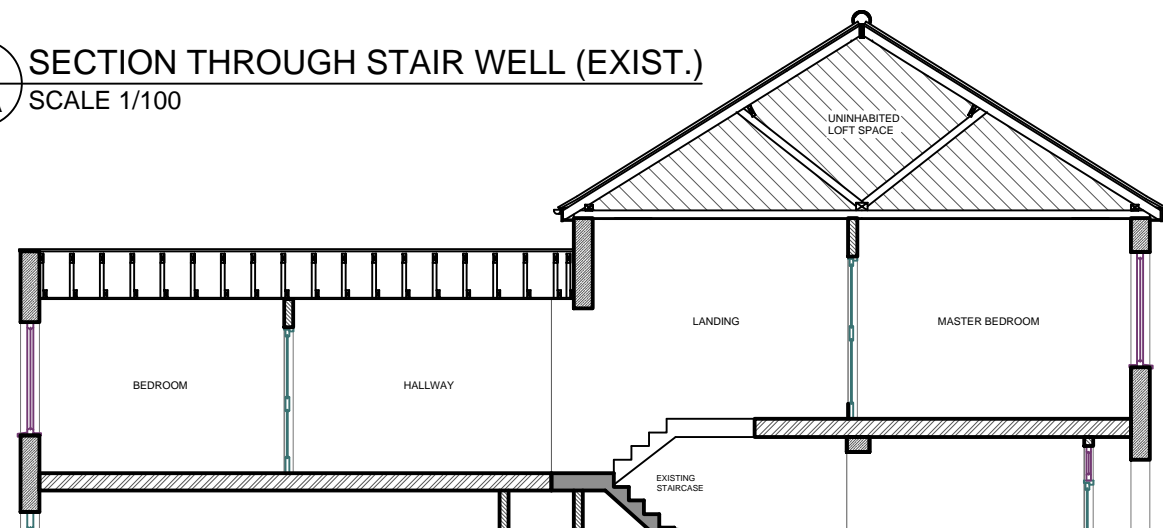

0m 1 2 3 4 5 6 8 10
Scale to A3 paper 1:100 Scale Rule

EXTERNAL DORMER WALLS:


Marley Eternit fibre cement or tile hung, client preference, installed to manufacturer's specification on 25x50 battens providing 25mm ventilated airspace on breather membrane on 18mm ply on 1 00x50 timber studs @400c/c. Celotex GA 4060 between studs, leave 40mm low emissivity cavity, then line over with Celotex PL4000 with plasterboard and skim internally. Achieves "U" value of 0.25W/mk (Mm "U" value required 0.28 W/mk2.)

Walls within one metre of the boundary to have 9mm Master-board under slaters felt and 12.5mm plasterboard internally to achieve half four fire resistance. Fascia board to the dormer cheeks to be in non combustible material.

VELUX WINDOWS:

All windows to be double glazed with low E glass (4:16.4mm) and fitted in accordance with manufacturers instructions, trimmed both sides with double rafters and trimmers above and below.

150mm x 50mm C16 FLAT ROOF JOISTS @ 400mm CTRS SPANNING FRONT TO BACK
115mm CELOTEX WARM DECK INSULATION ON CONTINUOUS VAPOUR BARRIER FINISHED INTERNALLY WITH 12.5mm PLASTERBOARD SKIM FINISH
2no 150 x 50mm TRIMMERS BOLTED TOGETHER, 25mm CONTINUOUS AIR GAP

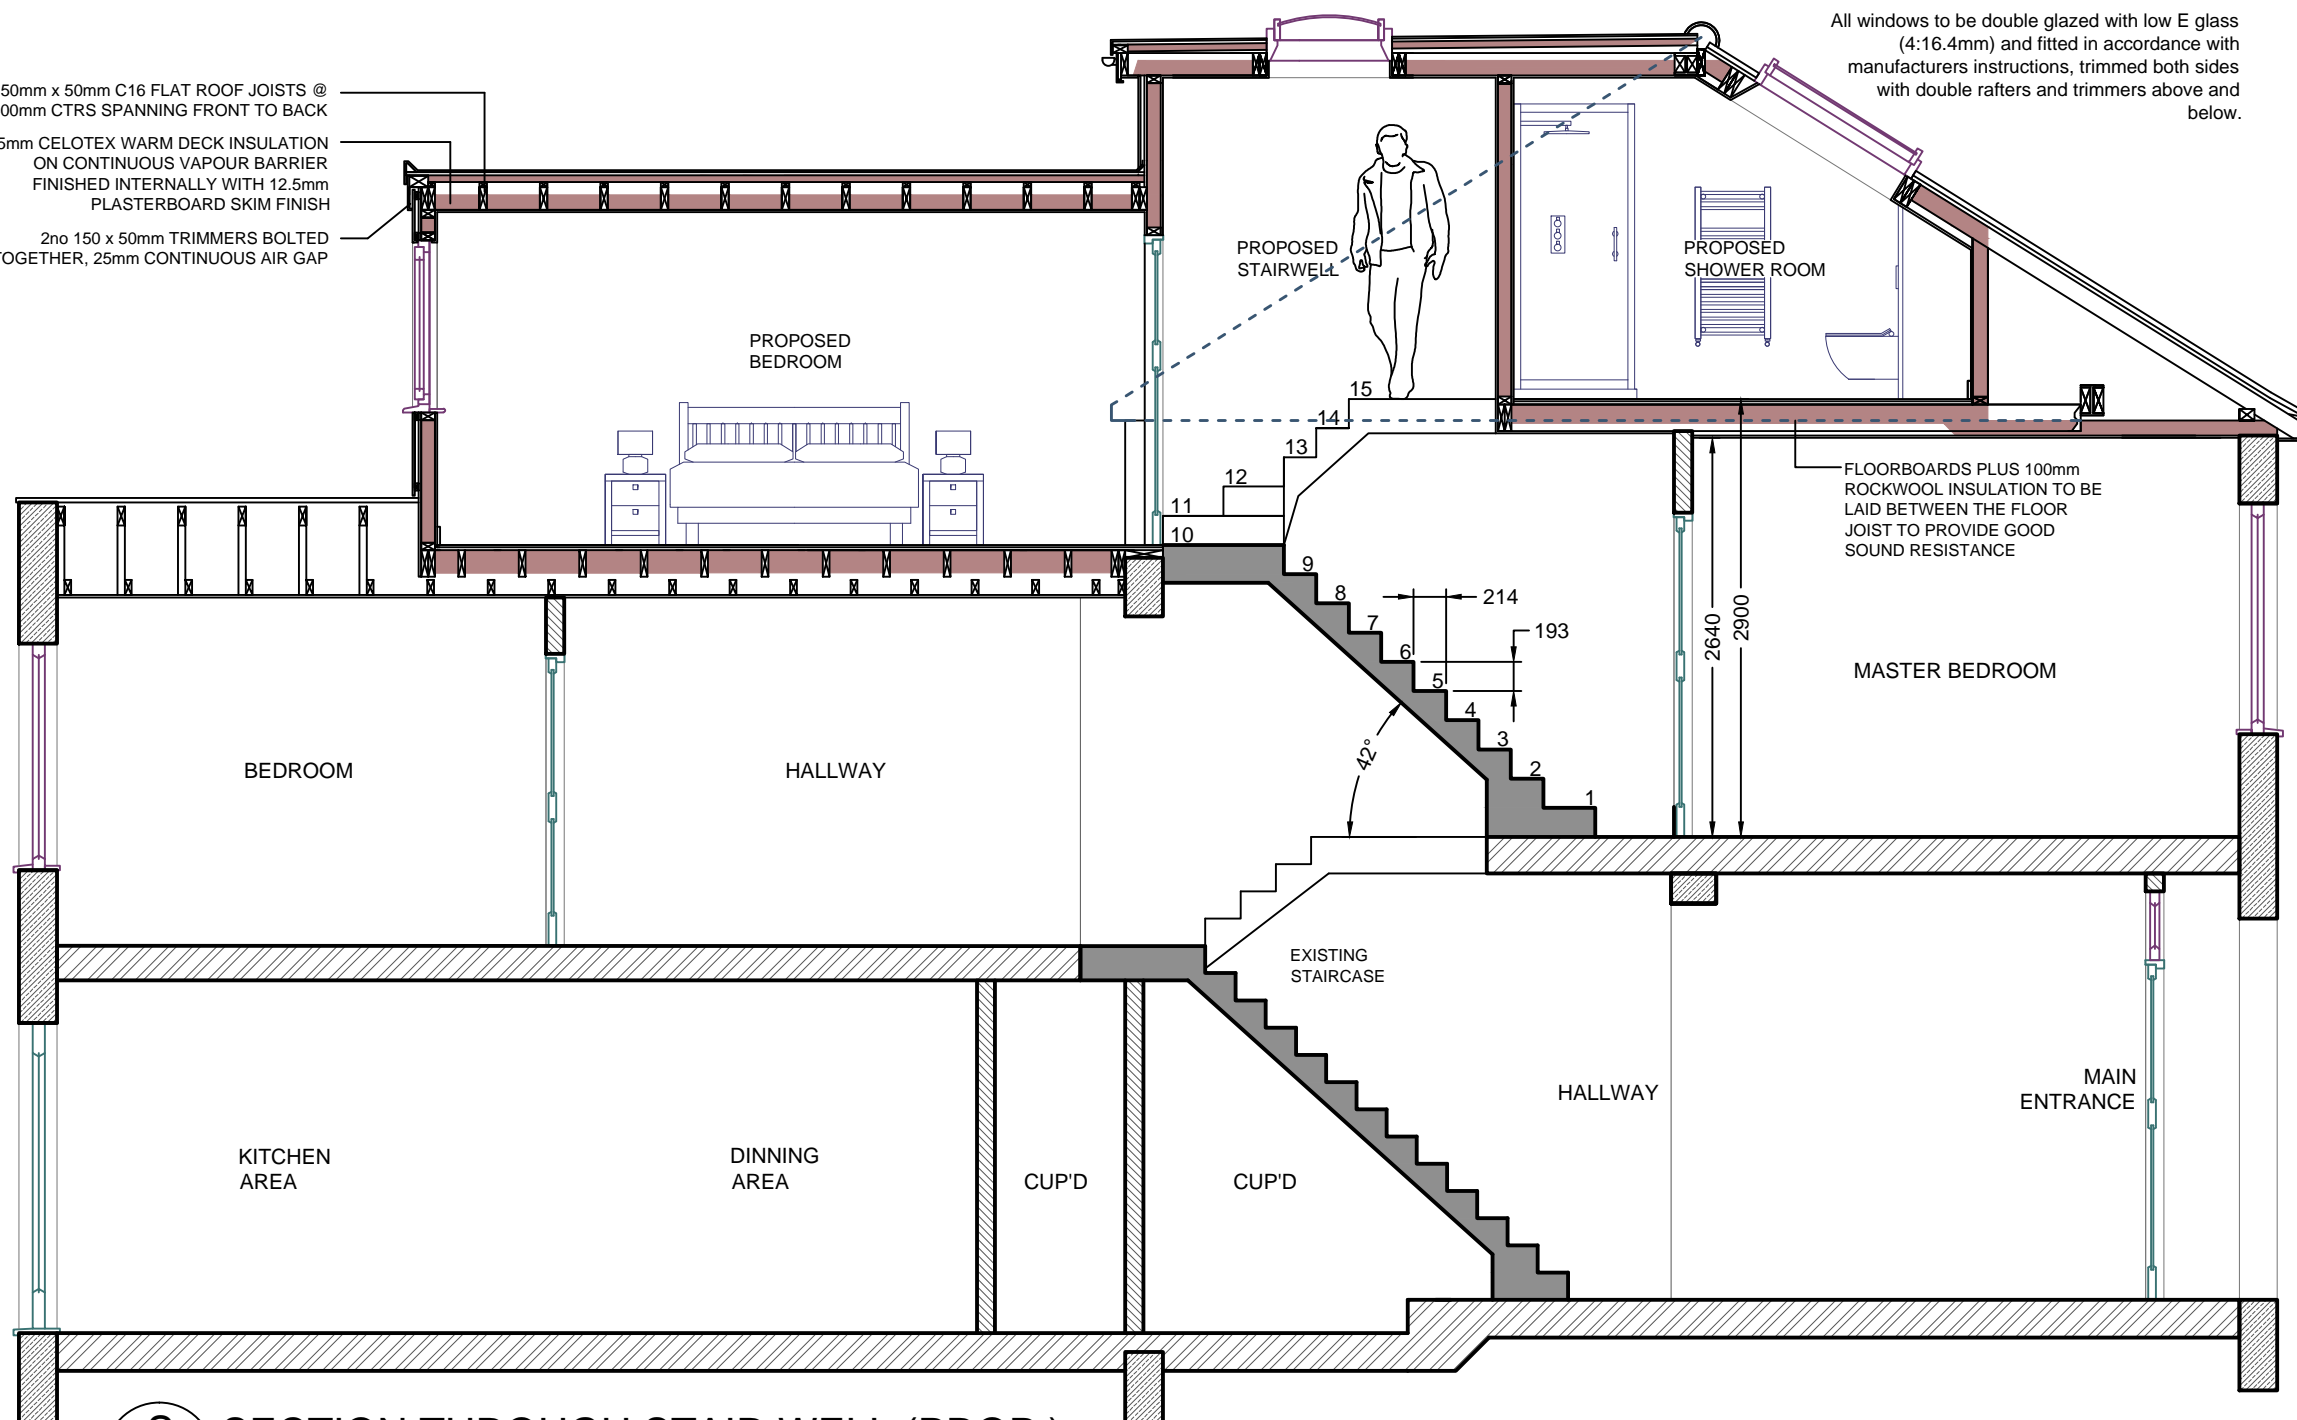

S
AA SECTION THROUGH STAIR WELL (PROP.)
SCALE 1/50

0m 1 2 3 4 5
Scale to A3 paper 1:50 Scale Rule



General Notes

All works to comply with relevant Codes of Practice and British Standards.

The contractor should not scale from these drawings.

Any dimensions listed in to the drawings may differ on site and are not exact.

The sizes of the windows may need to be altered slightly to fit into to proposed and existing structure.

| No. | Revision/Issue | Date |
|-----|----------------|------|
| | | |
| | | |
| | | |
| | | |

Firm Name and Address
CLASSIC LOFTS LONDON
221 Lordship Lane
East Dulwich
London
SE22 8JF

Contact information
Phone / Fax
Phone: 0800 085 8390
Fax: 020 8693 6800

Email
info@classicloftslondon.co.uk

Client Name and Address
ZOE GRIFFIN
4 SHAWBURY
LONDON
SE22 9DH

Project
L - SHAPED DORMER
LOFT EXTENSION WITH
2NOROOF WINDOWS TO
THE FRONT ROOF SLOPE

Sheet
09

Date
16/12/2021

Scale
1:50 / 1:100

Title
SECTION THROUGH
PROPOSED
DORMER
EXTENSION &
STAIR WELL