

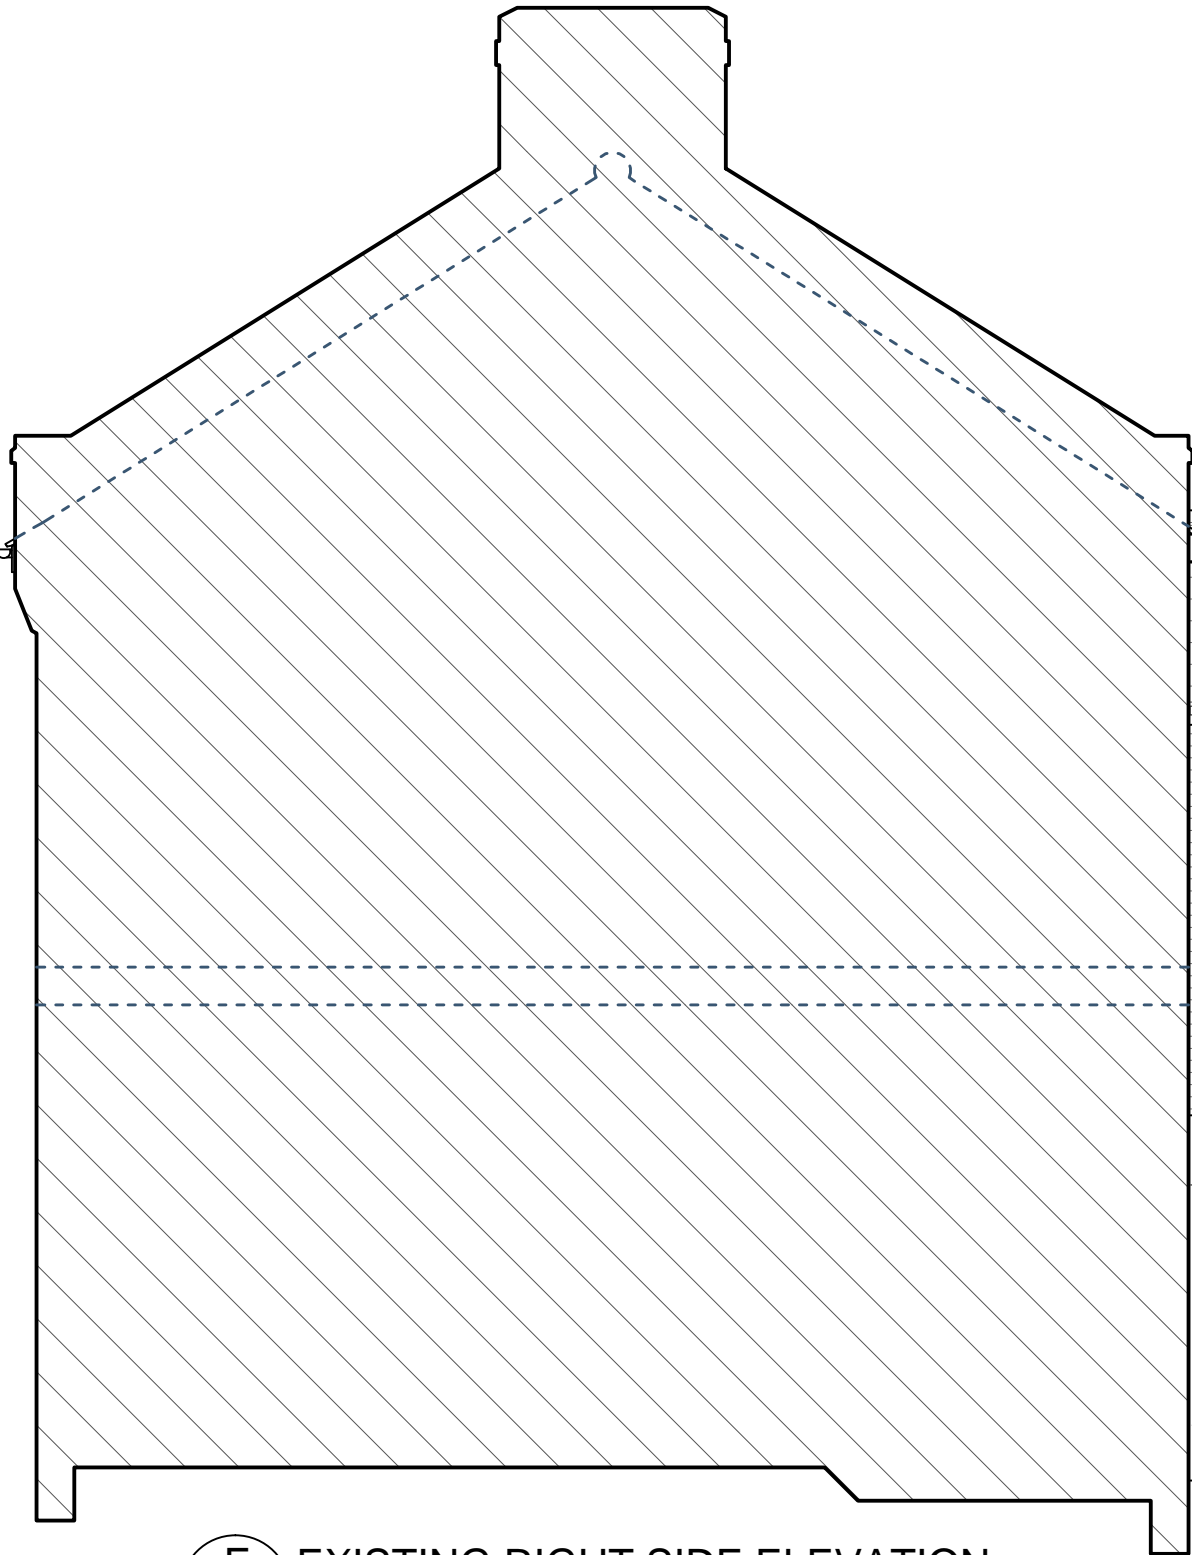


E EXISTING LEFT SIDE ELEVATION
04 SCALE 1/100

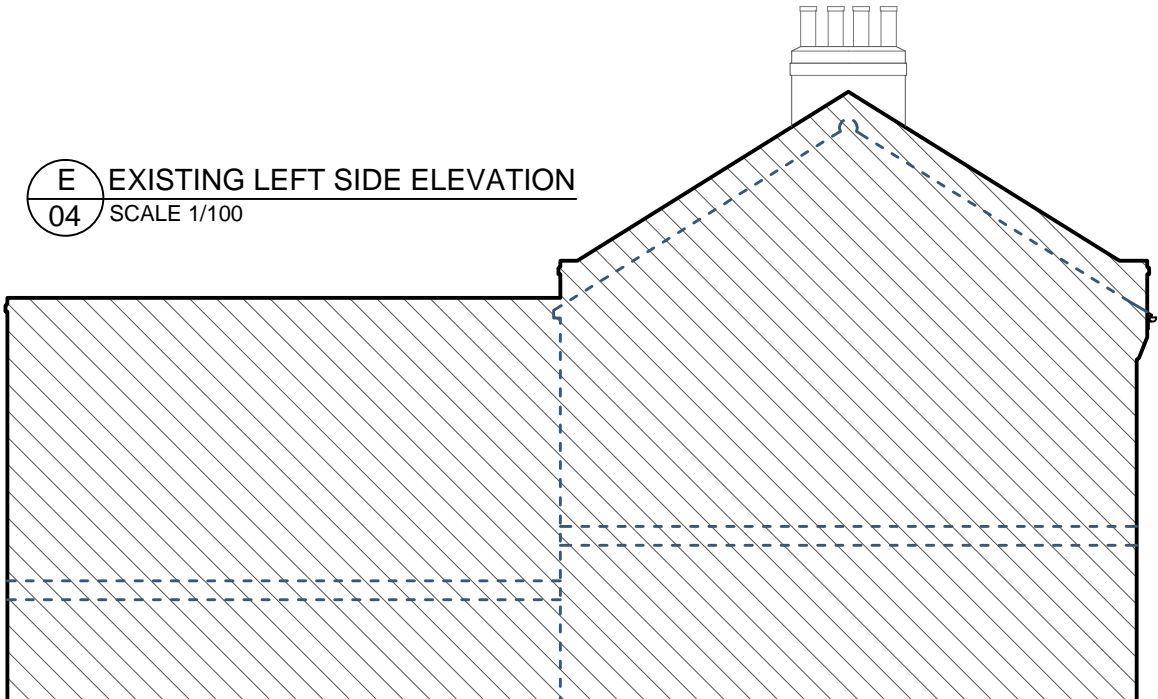

E EXISTING RIGHT SIDE ELEVATION
03 SCALE 1/50

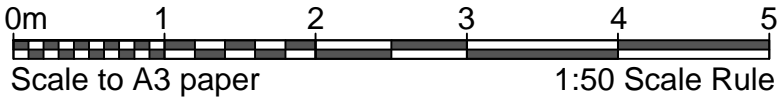

General Notes		
All works to comply with relevant Codes of Practice and British Standards.		
The contractor should not scale from these drawings.		
Any dimensions listed in to the drawings may differ on site and are not exact.		
The sizes of the windows may need to be altered slightly to fit into to proposed and existing structure.		
No.	Revision/Issue	Date

Firm Name and Address
CLASSIC LOFTS LONDON 221 Lordship Lane East Dulwich London SE22 8JF
Contact information
Phone / Fax Phone: 0800 085 8390 Fax: 020 8693 6800
Email info@classicloftslondon.co.uk

Client Name and Address
ZOE GRIFFIN 4 SHAWBURY LONDON SE22 9DH

Project	Sheet
L - SHAPED DORMER LOFT EXTENSION WITH 2NOROOF WINDOWS TO THE FRONT ROOF SLOPE	04
Date	Title
16/12/2021	EXISTING SIDE ELEVATIONS
Scale	
1:50 / 1:100	