




LOCATION PLAN 1:500

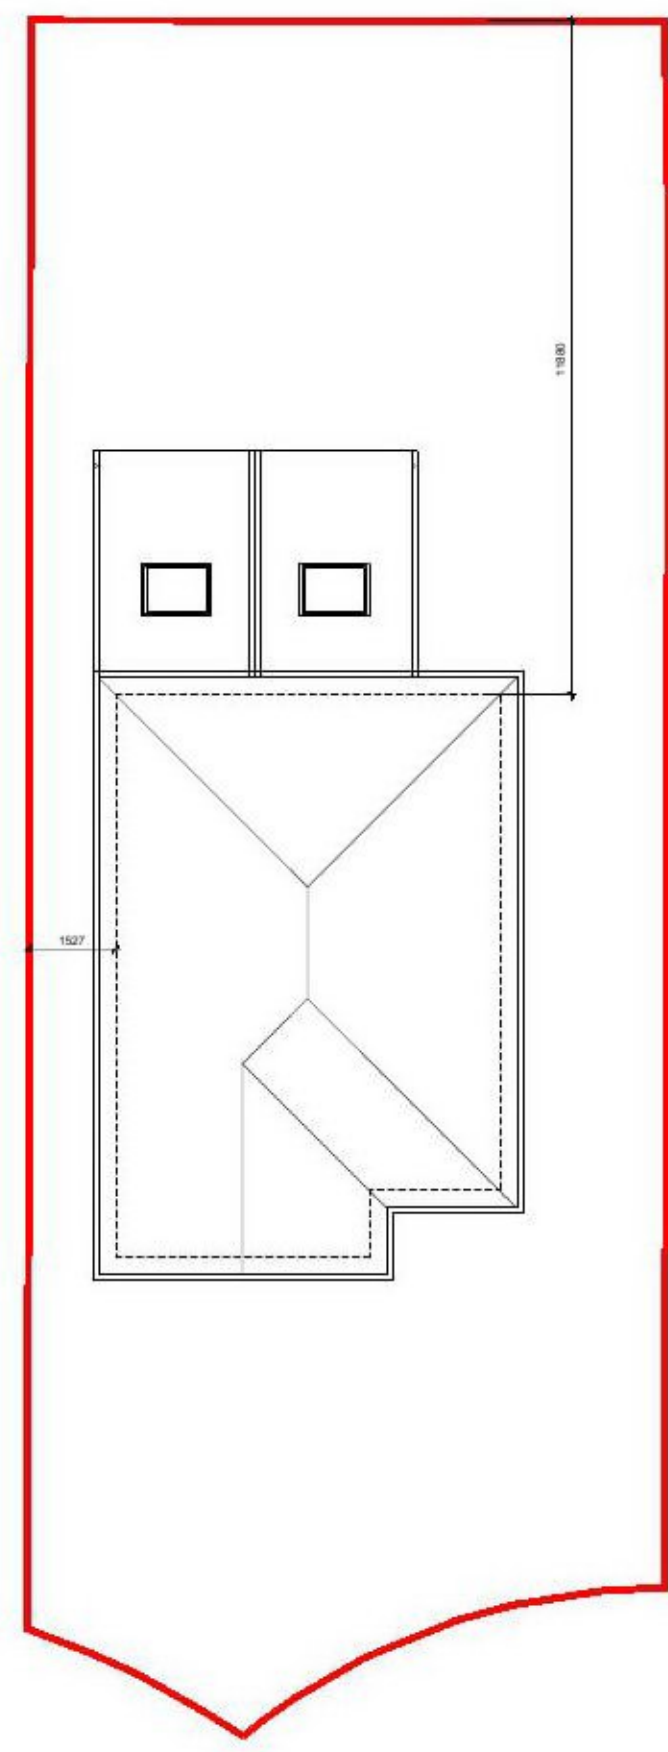

BLOCK PLAN 1:100

© Crown copyright 2022 Ordnance Survey 100053143

David M Design Ltd / 47 Back Street						
Client: Mr Attah -	Project: Rear Extension 22 Craigmuir Place, Glasgow			Drawing Title: Location Plan and Block Plan as Proposed		
Purpose of Issue: LA Approvals	Job No: 261	Drawing No: 01	Rev: -	Scale @ A3: 1:100 1:500	Date: Feb 22	Drawn: DM

