


Do not scale this drawing. All dimensions must be checked on site. Copyright © Studio Six Architecture Ltd. All Rights Reserved. No reproduction in any material form is permitted without consent. All dimensions are in mm.




ADDRESS 1 C4DI	ADDRESS 2 Queen St.	CITY Hull	POSTCODE HU1 1UU
-------------------	------------------------	--------------	---------------------


WEBSITE
www.studio-six.co.uk

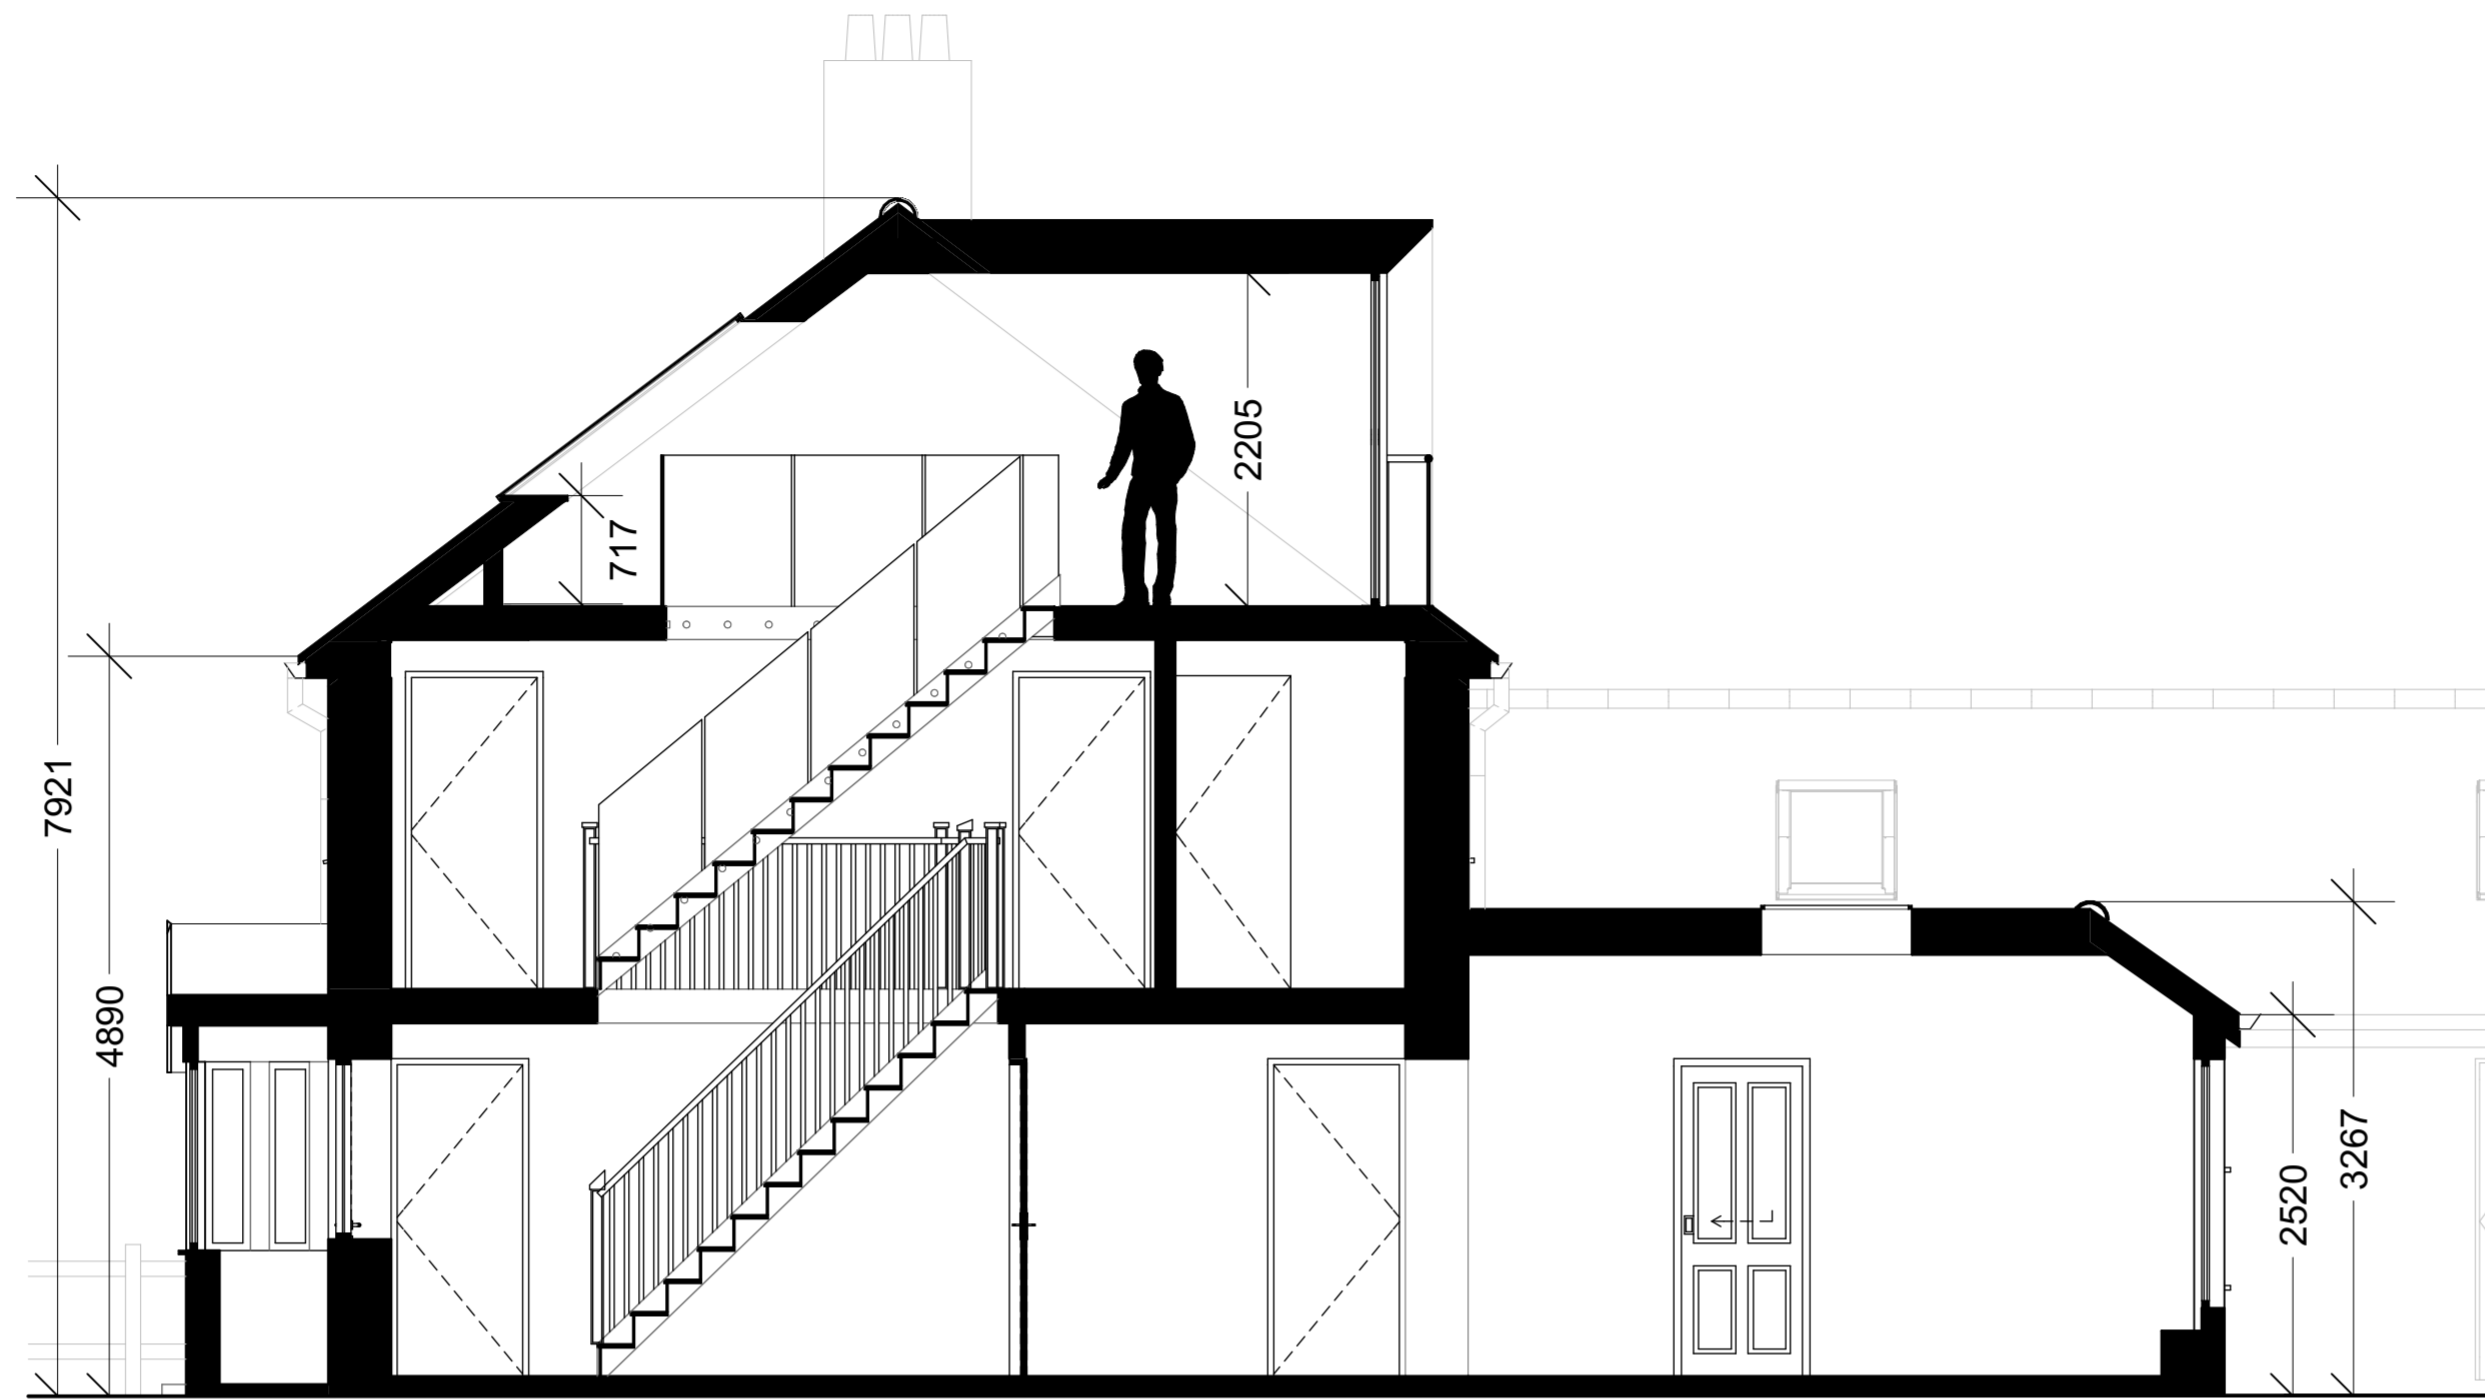

01 SECTION A - A
SCALE 1:50

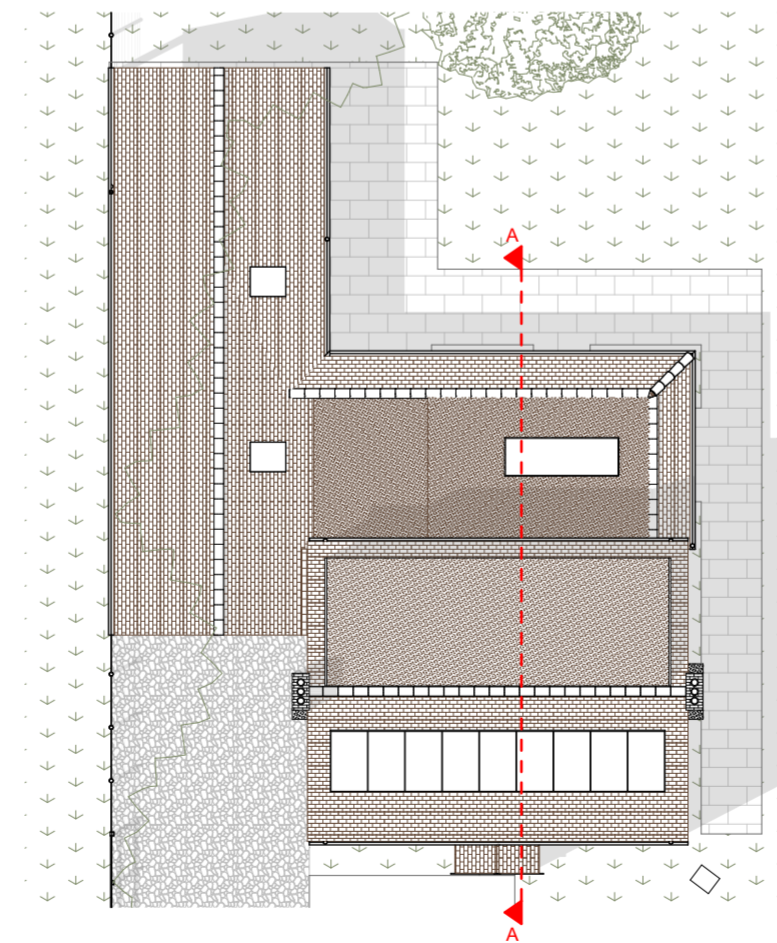

02 SECTION DIAGRAM
SCALE 1:200

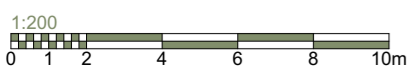

STATUS Planning	SCALE 1:50, 1:200 @ A2
--------------------	---------------------------

CLIENT
Mr Taylor

PROJECT TITLE
Extensions, alterations & proposed garage

PROJECT ADDRESS
Fairview
Sunk Island
HU12 9JX

DRAWING TITLE
Section A-A

PROJECT NO. 124	DRAWING NO. 402	REVISION A
--------------------	--------------------	---------------

DATE 27/01/2022	DRAWN	CHECKED
--------------------	-------	---------

REVISIONS

Rev A	21/02/2022	Updated for D.C (Various amendments)
-------	------------	--------------------------------------