


01 BLOCK PLAN AS EXISTING
SCALE 1:200

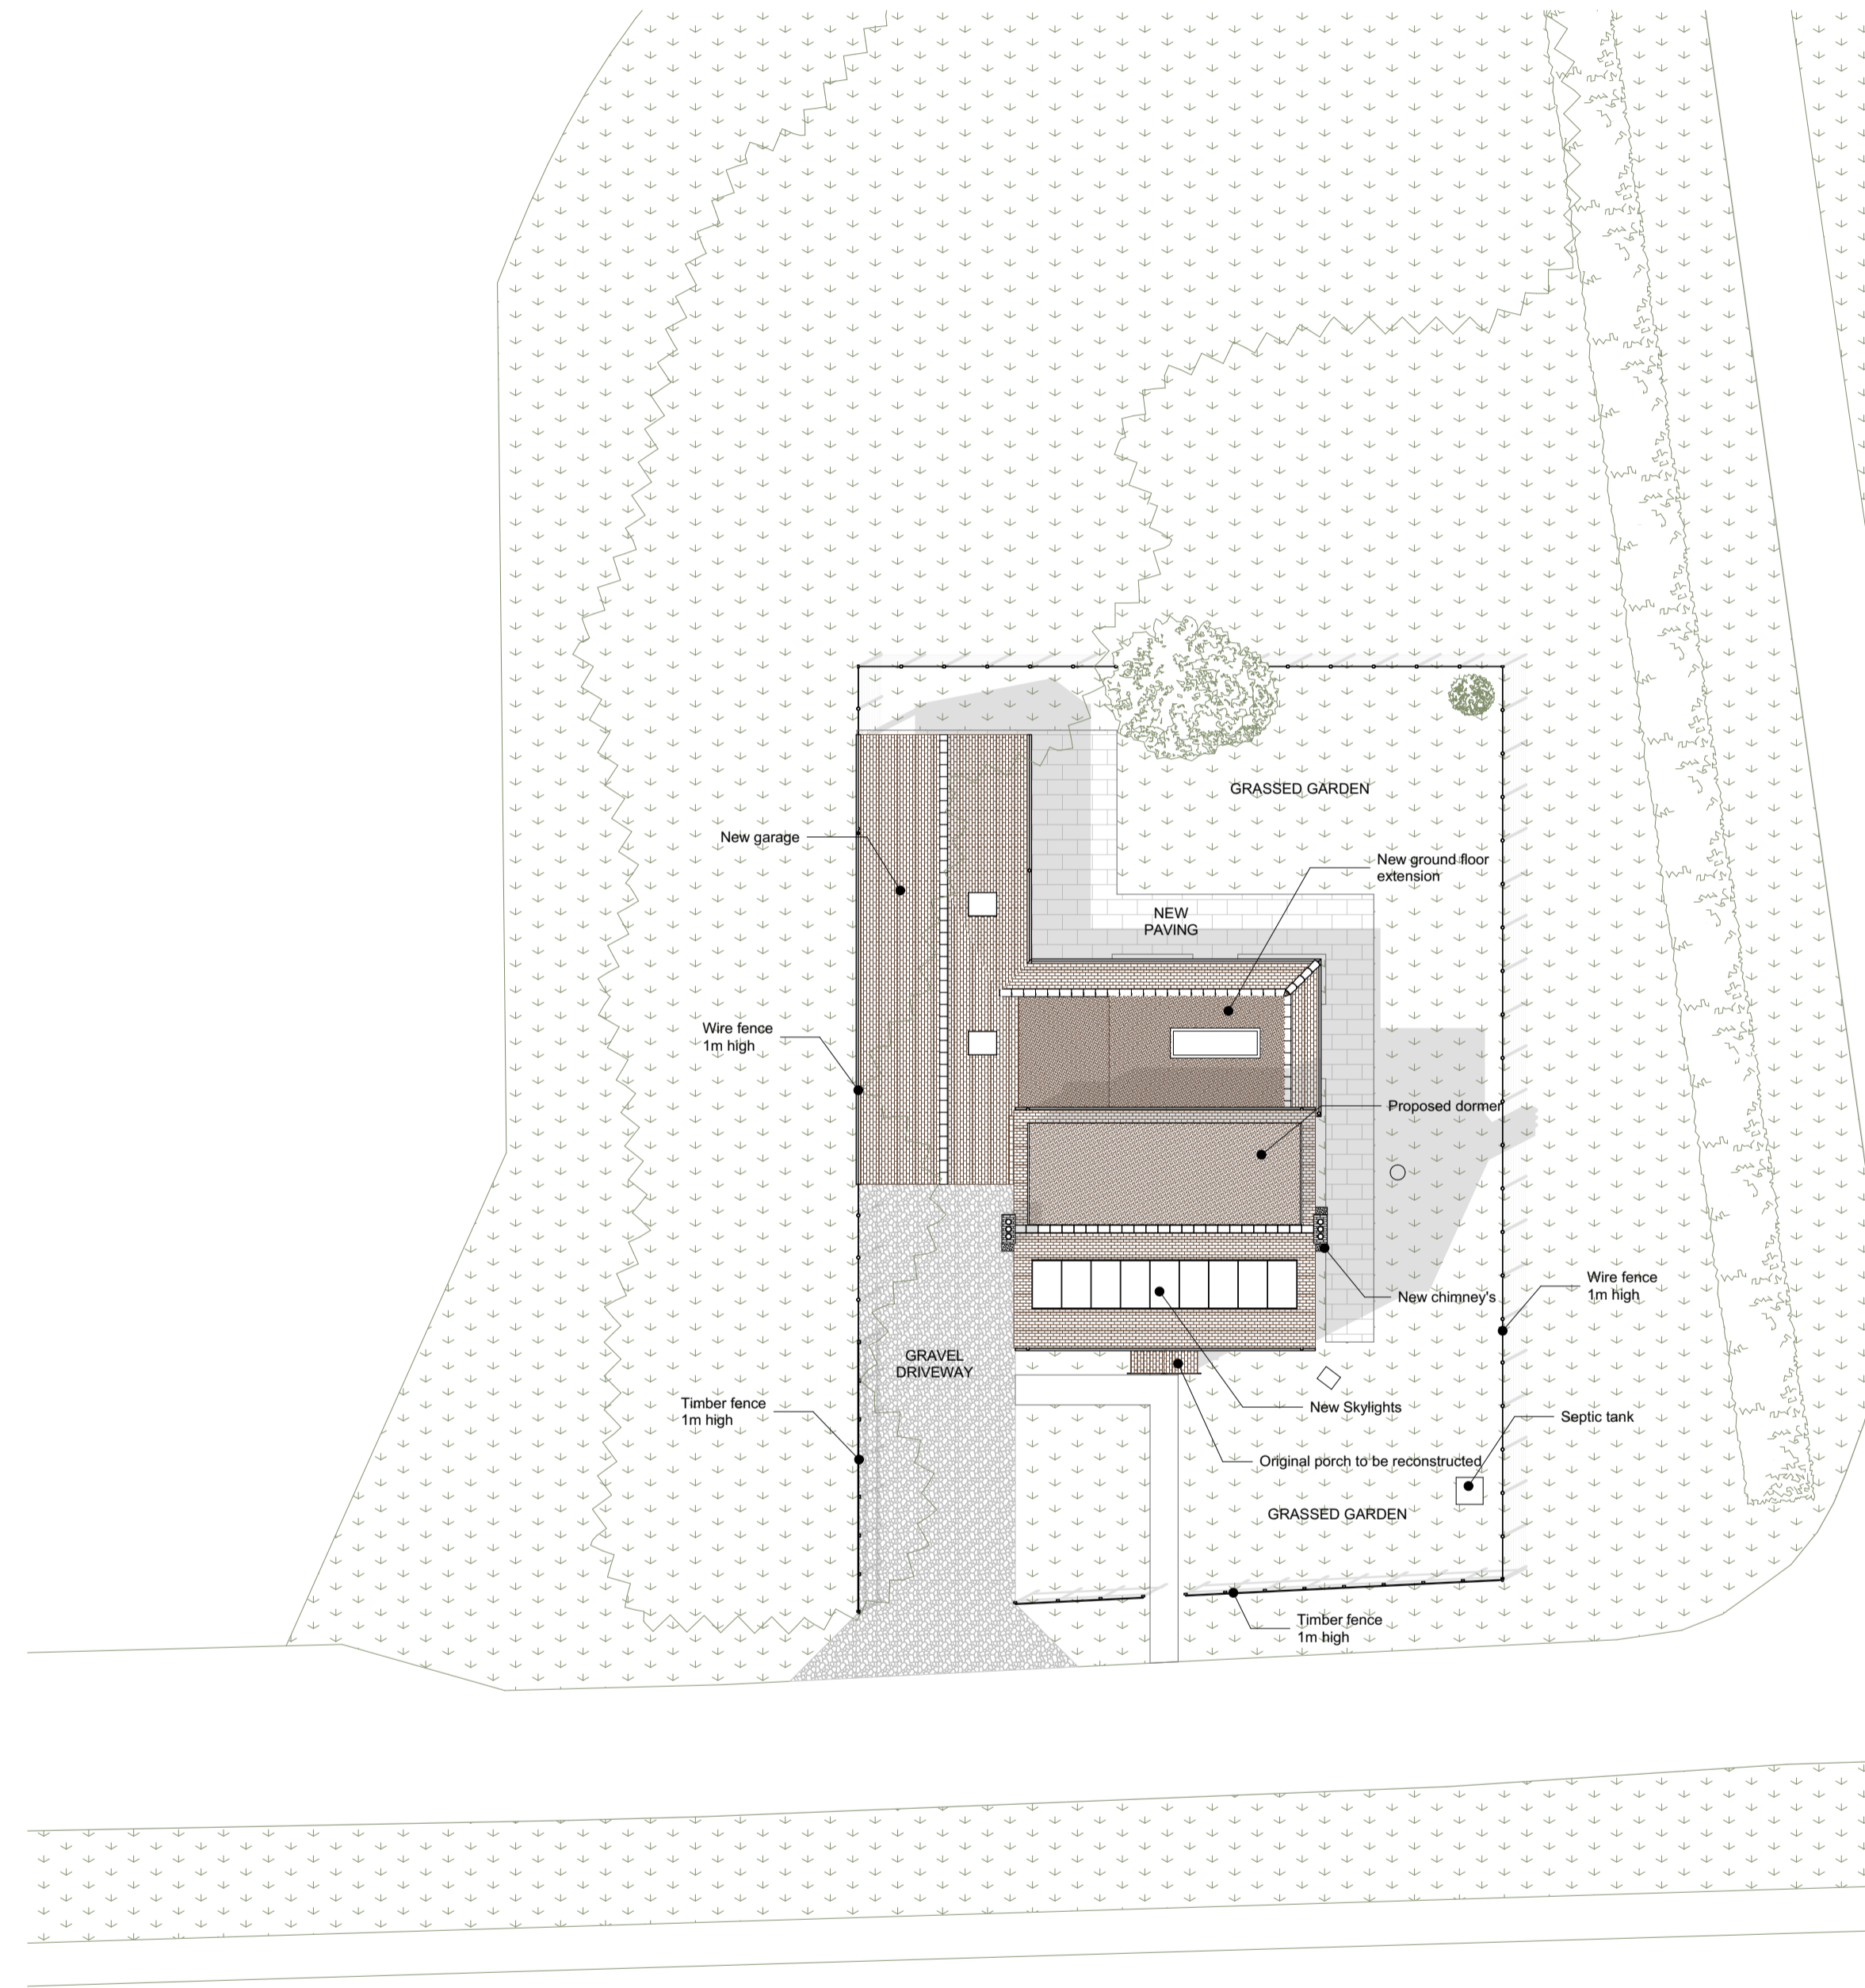

02 BLOCK PLAN AS PROPOSED
SCALE 1:200

STATUS Planning	SCALE 1:200 @ A1
--------------------	---------------------

CLIENT Mr Taylor

PROJECT TITLE Extensions, alterations & proposed garage
--

PROJECT ADDRESS Fairview Sunk Island HU12 9JX
--

DRAWING TITLE Block Plans

PROJECT NO. 124	DRAWING NO. 100	REVISION -
--------------------	--------------------	---------------

DATE 27/01/2022	DRAWN HP	CHECKED MJR
--------------------	-------------	----------------

REVISIONS
