


Revision	Date	By	Chk.

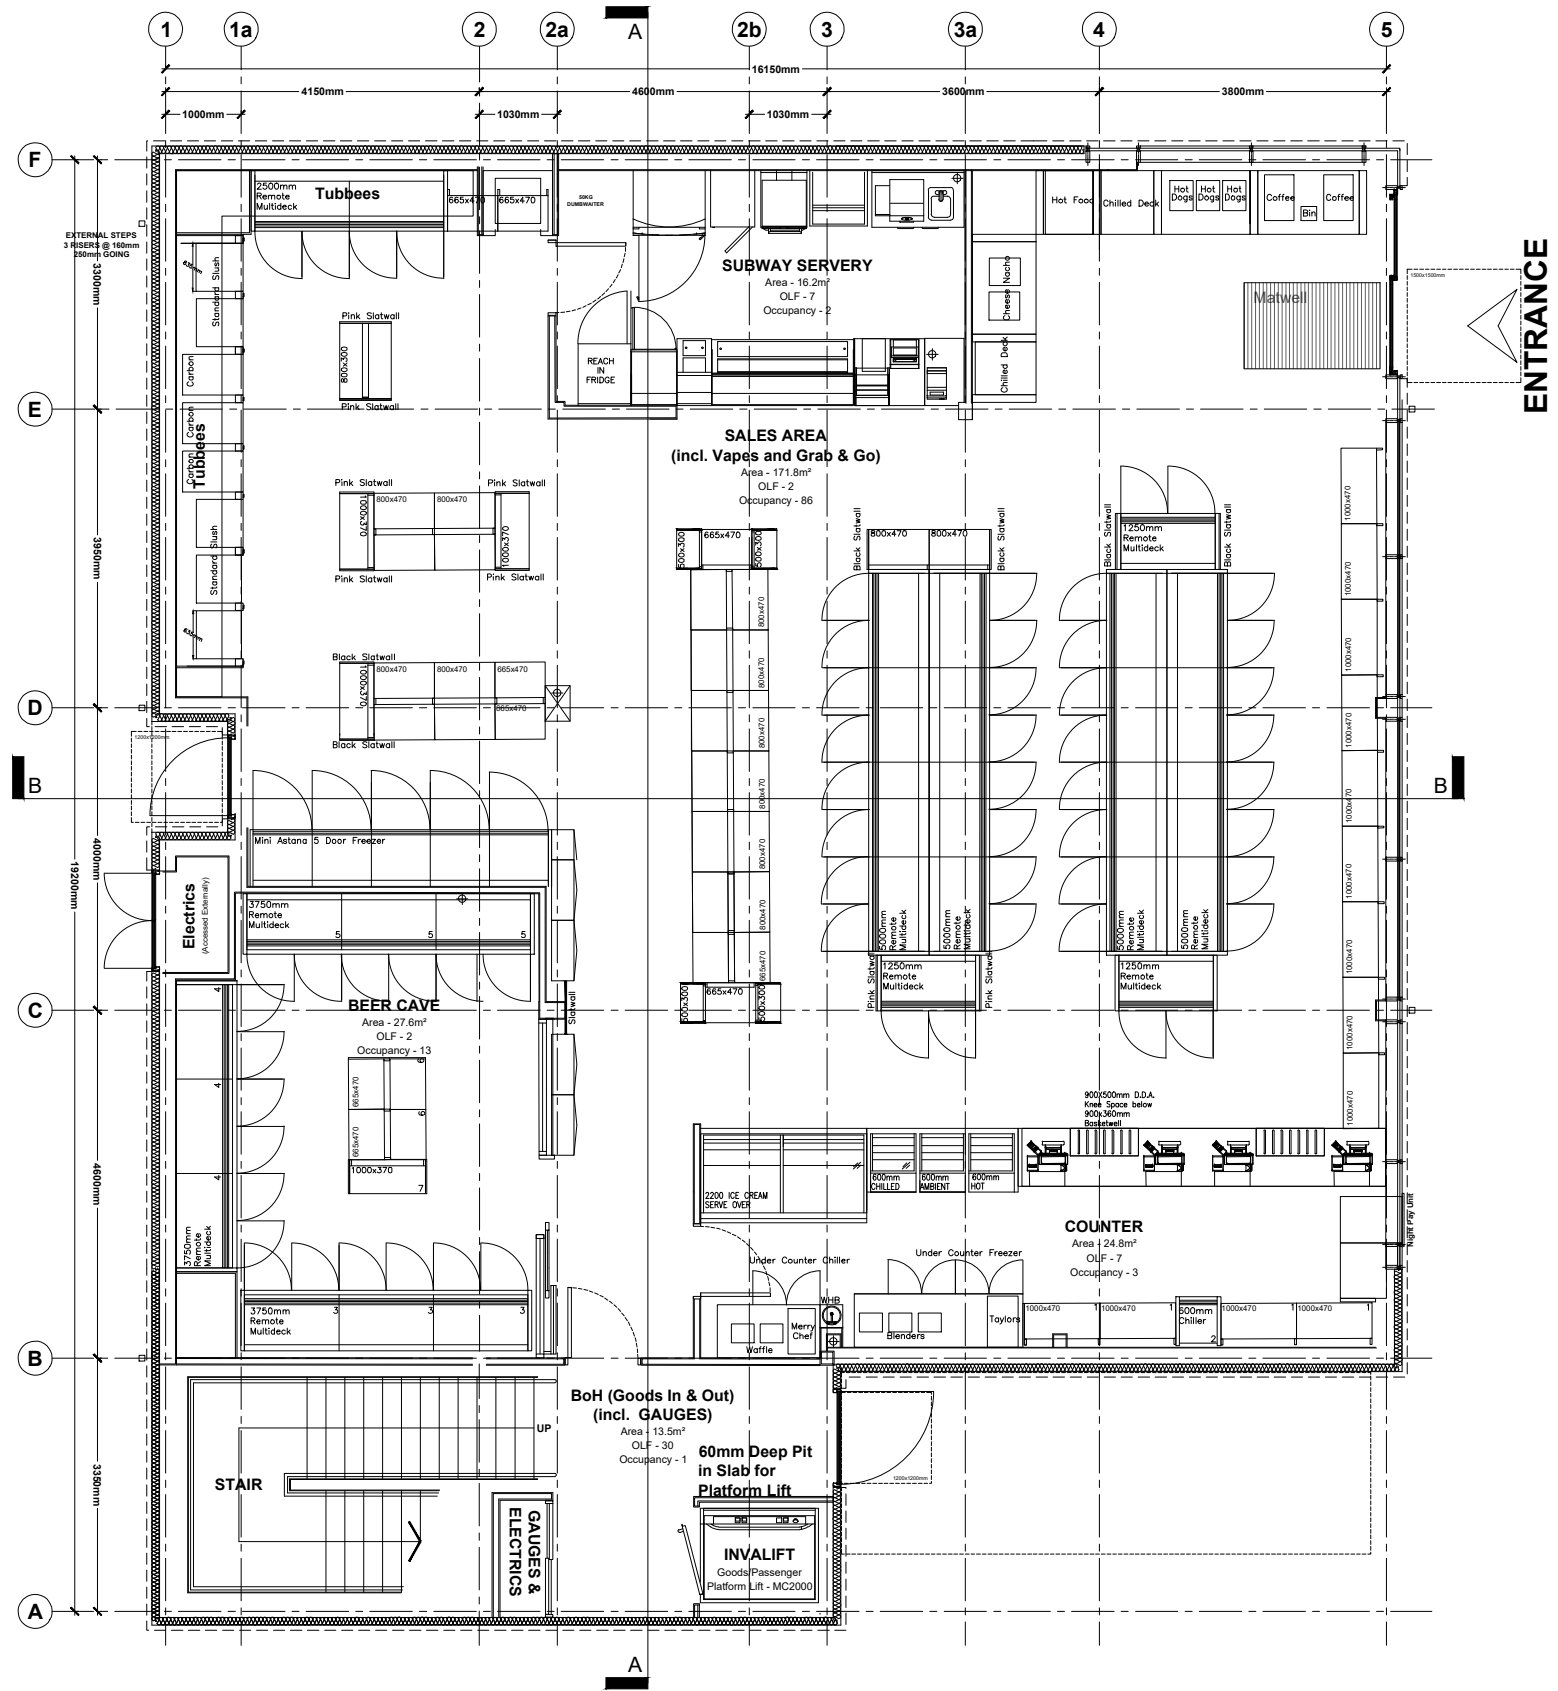

Do Not Scale. Dimensions from Drawings. All dimensions to be verified on site, and any discrepancy to be notified to the Architect.

**AMCA**  
**ARCHITECTS**  
 Castlecroft Business Centre Tom Johnston Road  
 Dundee DD4 8XD  
 T: 01382 774111 F: 01382 739382  
 mail@amcaarchitect.co.uk



**Job**  
 Braeside Filling Station  
 224 Cumbernauld Road  
 Moodiesburn  
 Glasgow Metropolitan Area G69 9NB

**Drawing**  
 Ground Floor Plan

**Date** Jan 2022 **Scale** 1:100 @ A3

**Job No** 4032 **Drwg No** PL\_005 **Rev**

CAD Ref: 4032\_XREF\_BUILDING\_PLAN\_GF

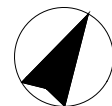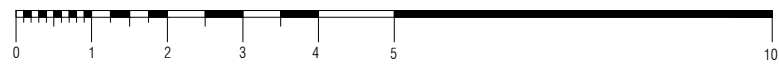

**PROPOSED GROUND FLOOR PLAN 1:100 @ A3**