



Revision	Date	By	Chk.

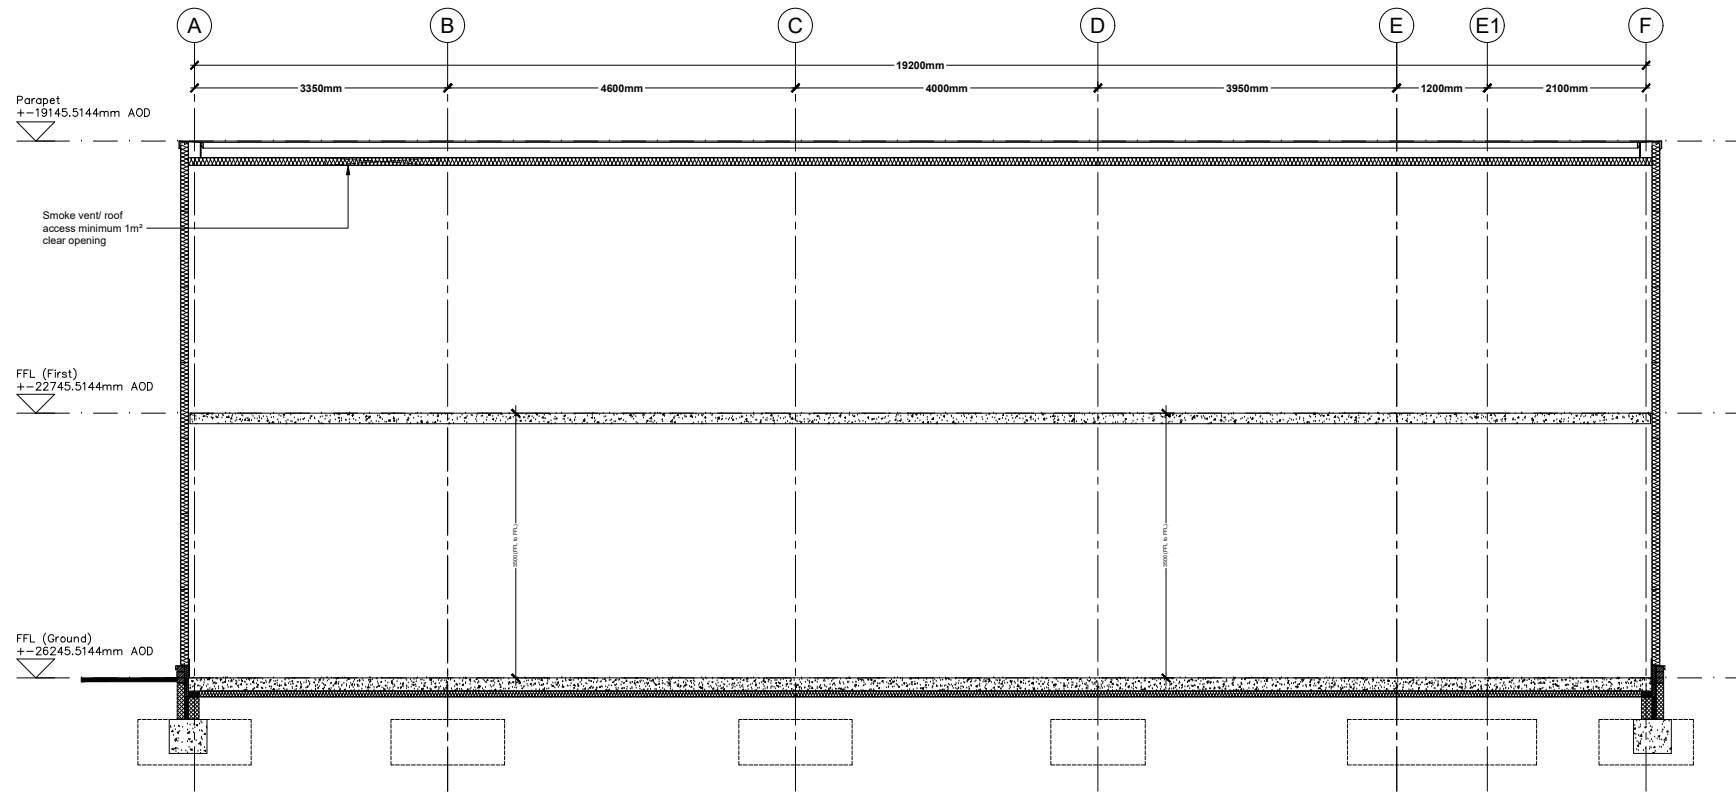


Substructure and superstructure all constructed in accordance with Structural Engineers details and specification.

Section A-A (between grids 2 & 3)

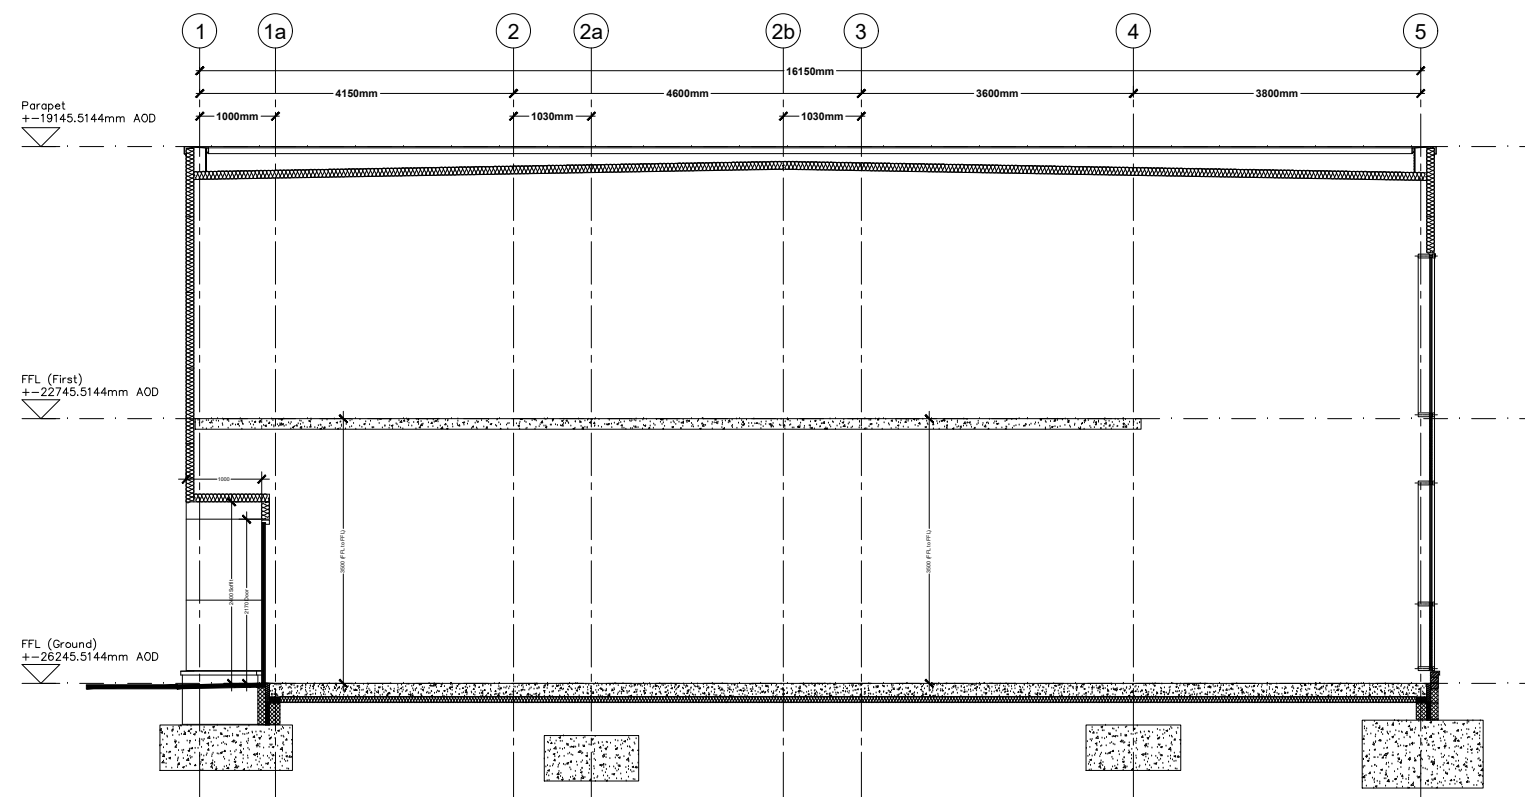

Substructure and superstructure all constructed in accordance with Structural Engineers details and specification.

Section B-B

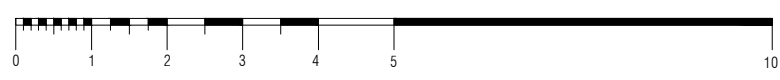

Do Not Scale. Dimensions from Drawings.
All dimensions to be verified on site, and any discrepancy to be notified to the Architect.

AMCA
ARCHITECTS
Castlecroft Business Centre Tom Johnston Road
Dundee DD4 8XD
T: 01382 774111 F: 01382 739382
mail@amcaarchitect.co.uk

Job
Braeside Filling Station
224 Cumbernauld Road
Moodiesburn
Glasgow Metropolitan Area G69 9NB

Drawing
Proposed Sections

Date Jan 2022 **Scale** 1:100 @ A3

Job No 3658 **Drwg No** PL_009 **Rev**

CAD Ref: 4032_XREF_BUILDING_SECTIONS