



WEST ELEVATION

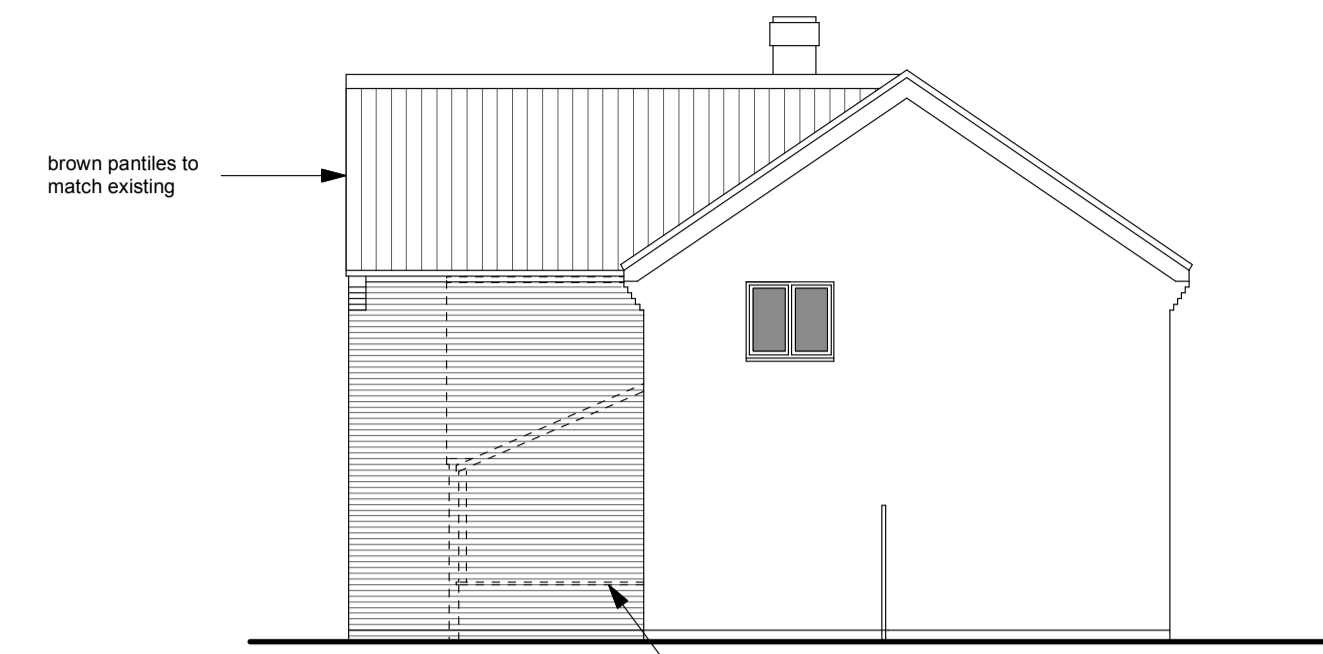


SOUTH ELEVATION




EAST ELEVATION

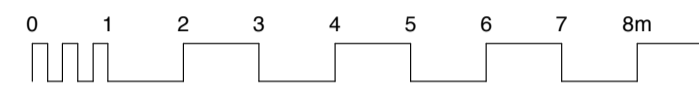


1:500 SCALE BLOCK PLAN

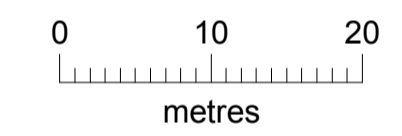


MapServe

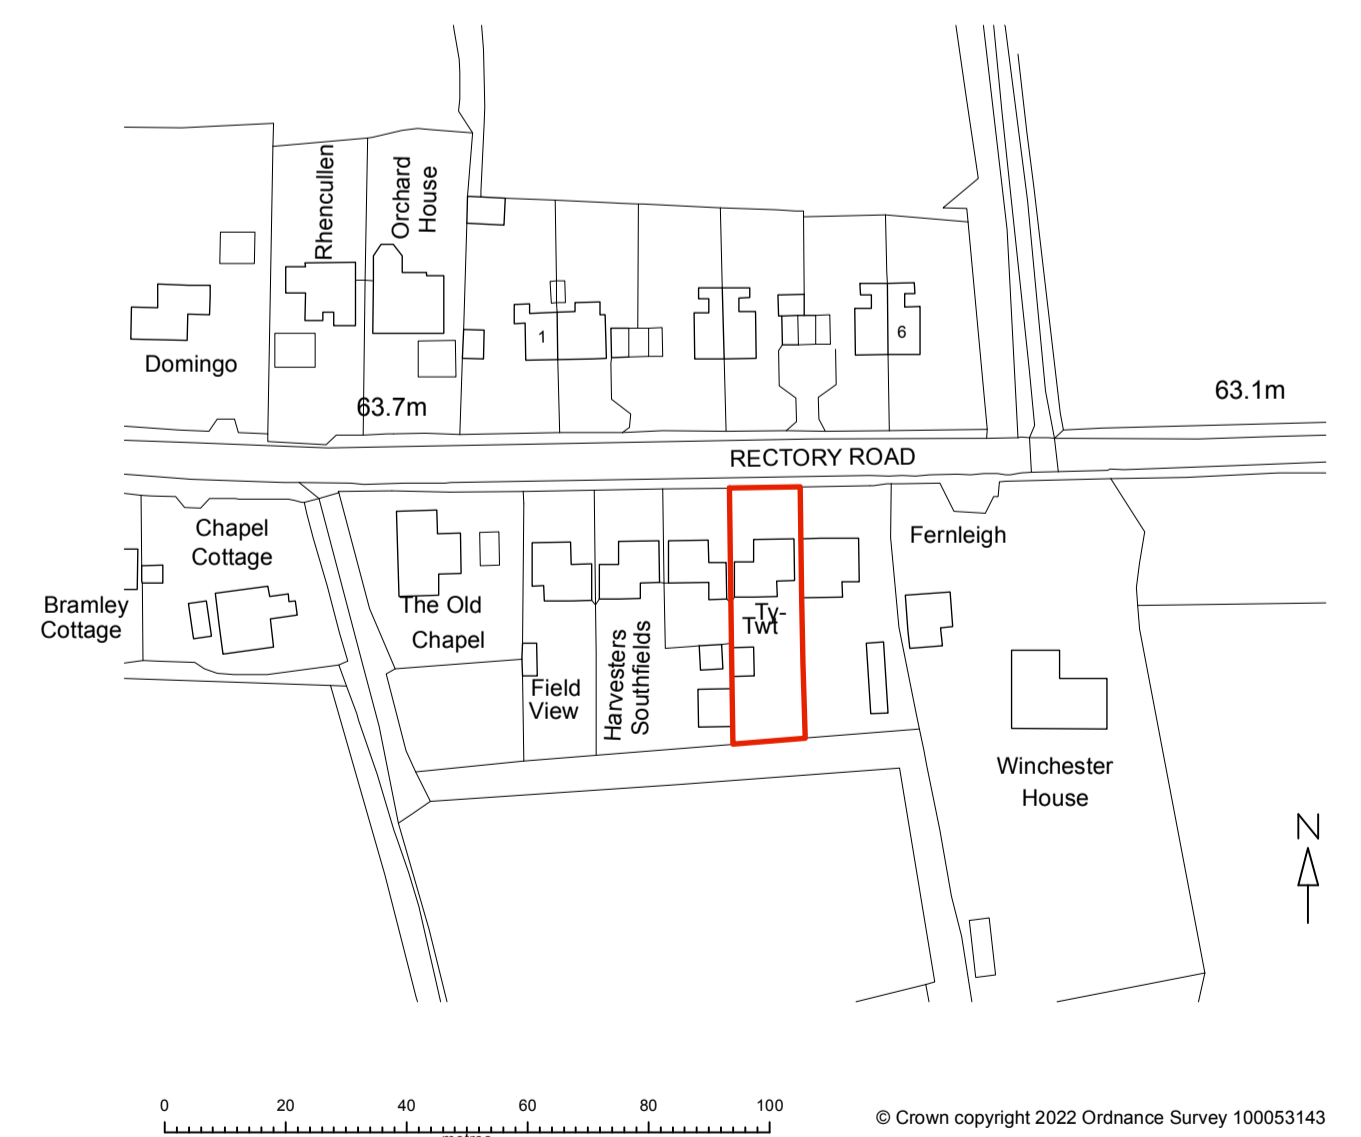

1:1250 SCALE SITE LOCATION PLAN

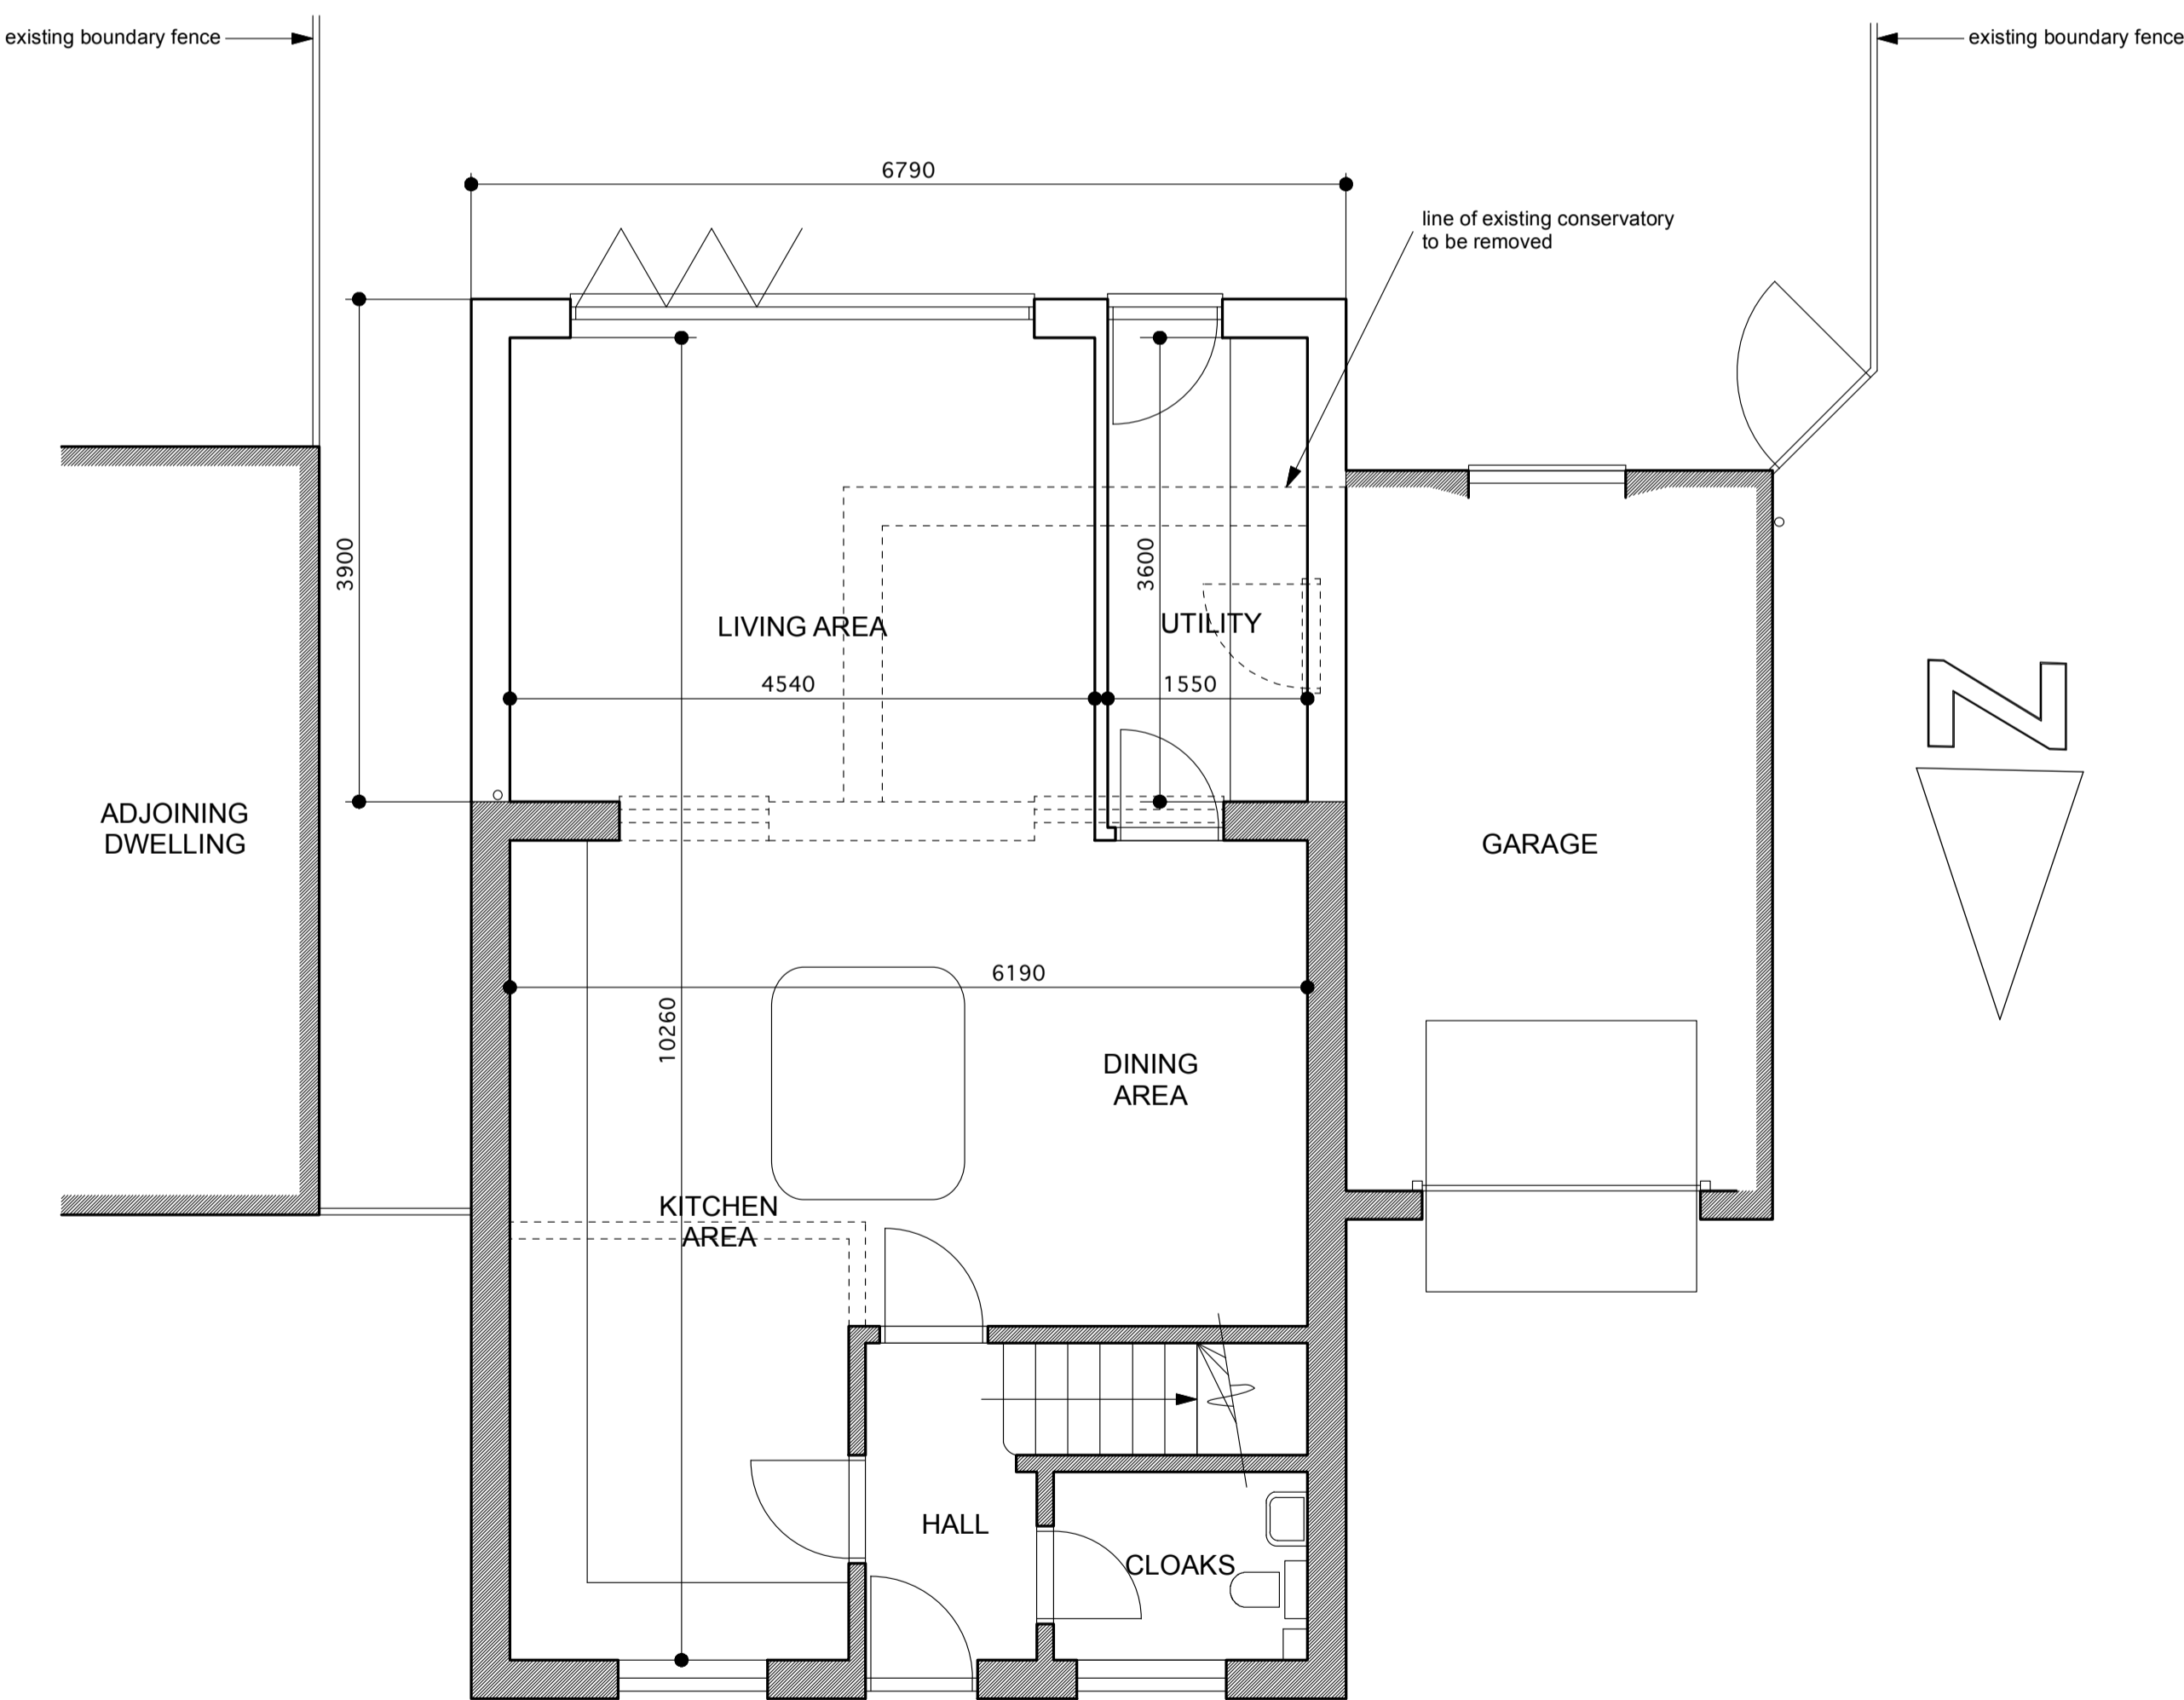

GROUND FLOOR PLAN

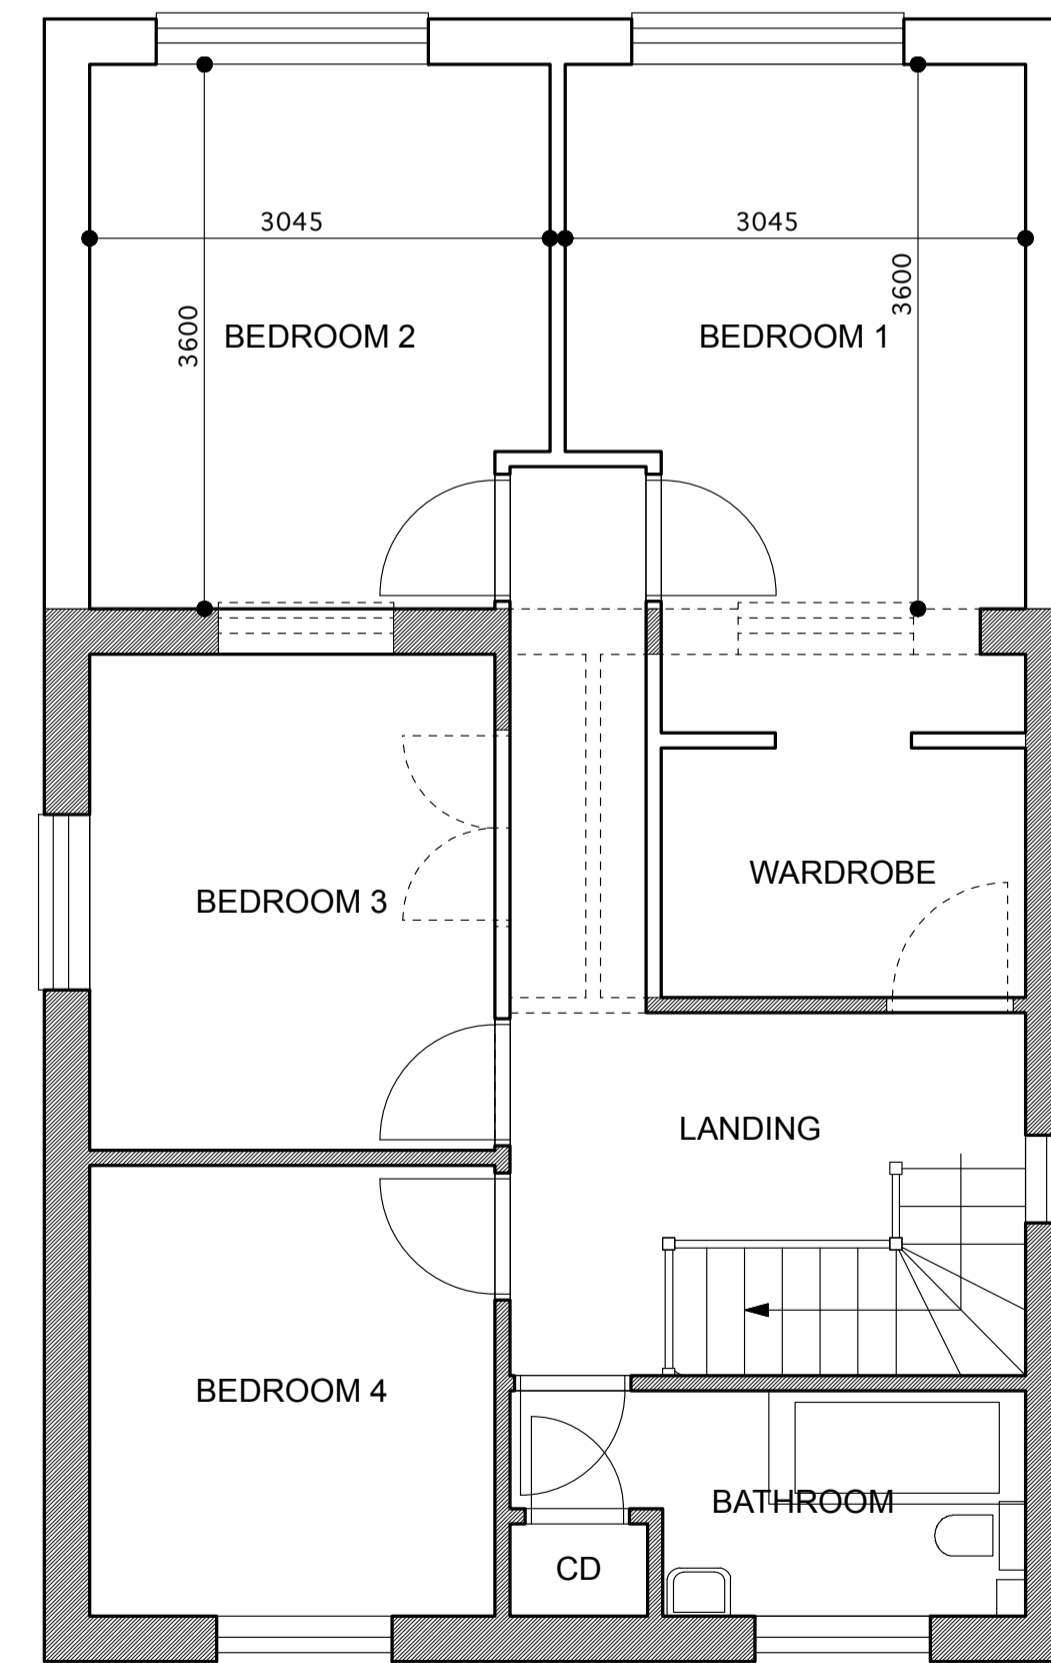

FIRST FLOOR PLAN

