


(413261, 118364)

(413355, 118364)

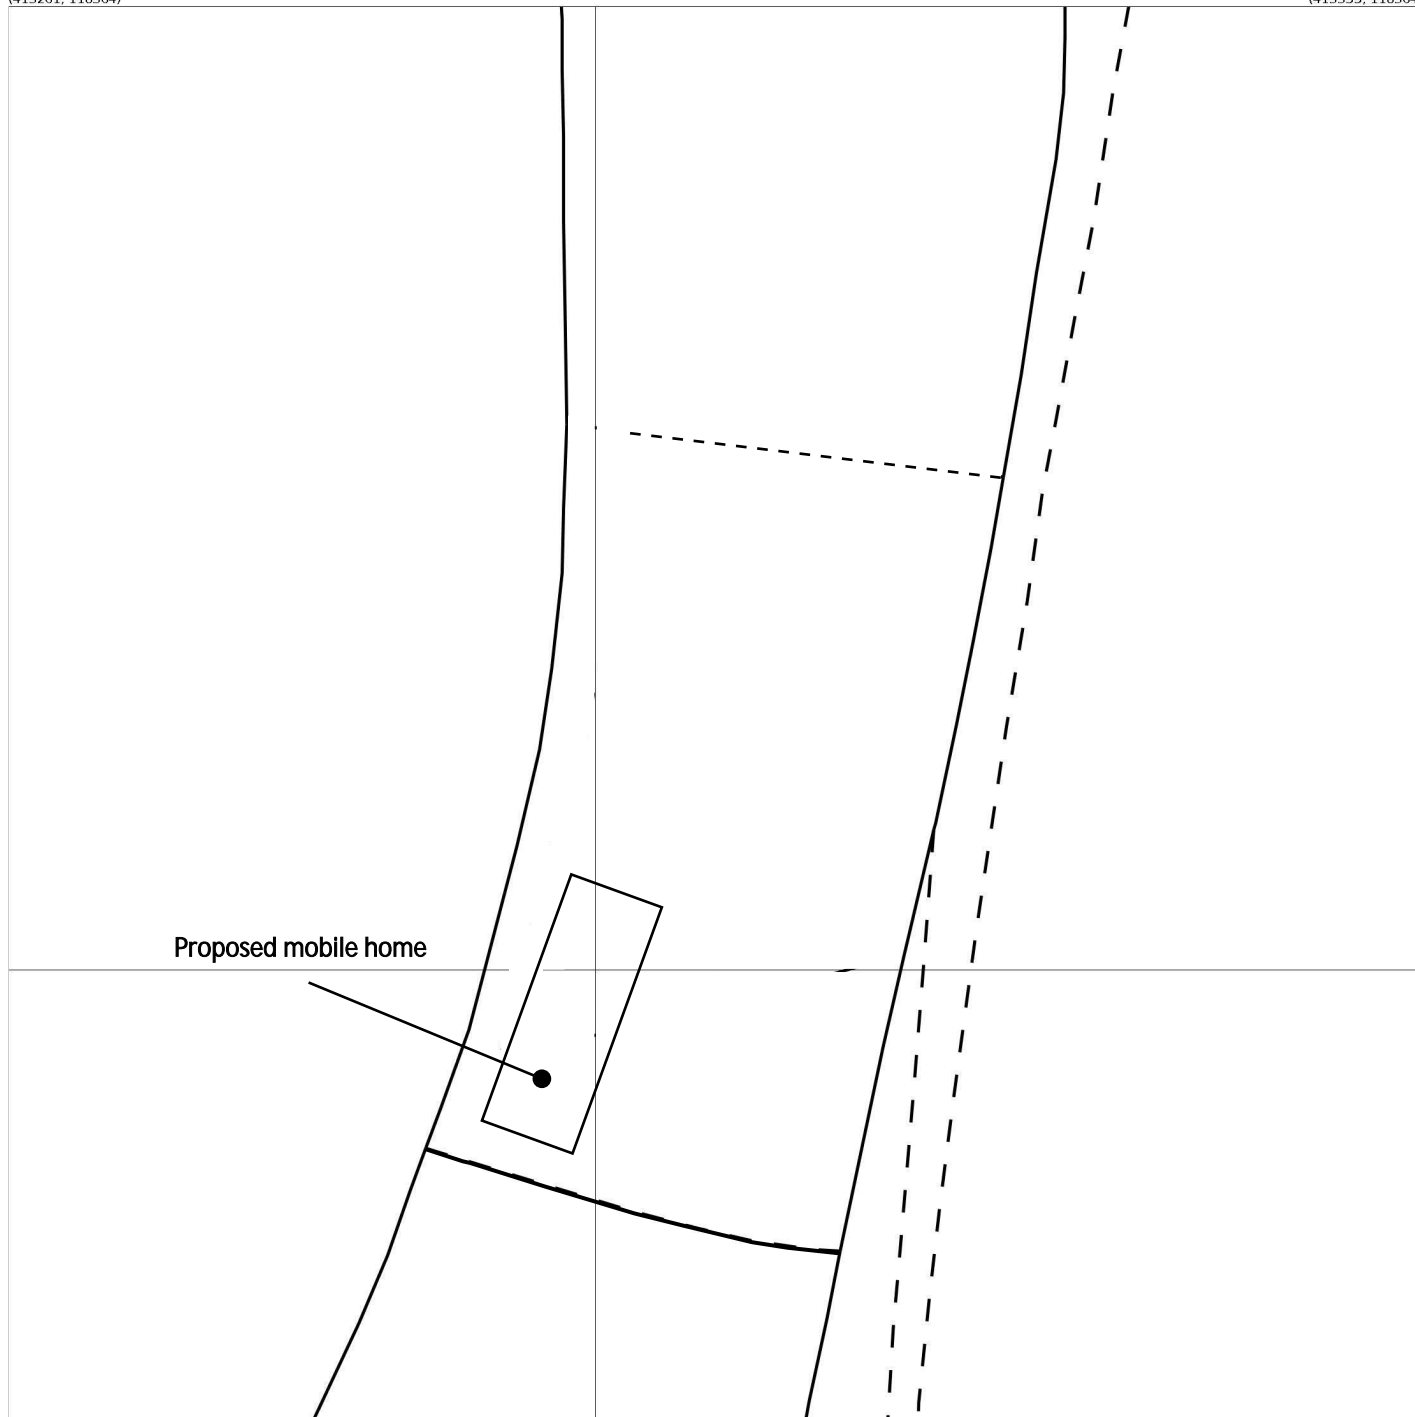


(413261, 118270)

(413355, 118270)

Produced 14 Feb 2022 from the Ordnance Survey MasterMap (Topography) Database and incorporating surveyed revision available at this date.

The representation of a road, track or path is no evidence of a right of way. The representation of features as lines is no evidence of a property boundary.

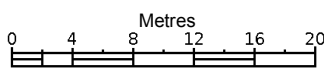

1:500



Greengates, Roundhill, Whitsbury
SP6 3PX

Supplied by: **Stanfords 14 Feb 2022**
Licence: © Crown Copyright and
database rights 2022 OS100035409
Order Licence Reference: O1523698
Centre coordinates: 413308 118317