

**THE MARKET TAVERN - EXTERNAL SIGNAGE**

**3100 mm AGL**  
**ITEM 01 (Qty 01) PICTORIAL**

- Pictorial sign
- Featuring:**
- New Double sided aluminium panel finished LG Hicks Blue
  - Aluminium trim finished Ral 9004
  - Applied vinyl Text/Graphic
  - Existing gibbet


Scale 1:20



**2100 mm AGL**  
**ITEM 03 (Qty 01) BRASS LANTERN**

- Brass Lantern TBA
- Featuring:**
- Brass lantern over main entrance

Scale 1:20

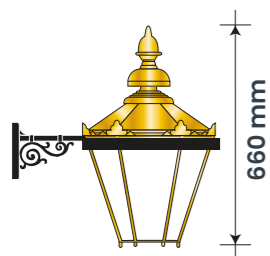

**2200 mm AGL**  
**ITEM 02A & 02B (Qty 02) SIGNWRITING**

- Signwritten Housename
- Featuring:**
- Signwriting to existing fascia
  - 4No. Brass Cowl Lights to each

Scale 1:20



Scale 1:20 @ A3

**SIGN COLOUR**

LG Hicks Blue

F&B Oval Room Blue

F&B Dimity

**BUILDING COLOUR**

F&B Oval Room Blue

**BRAND TYPEFACES**

Primary :  
 Day Roman











THE MARKET TAVERN - EXISTING ELEVATIONS - Scale 1:50



PLANNING



SHEPHERD MARKET STREET ELEVATION - Scale 1:100




TREBECK STREET ELEVATION - Scale 1:100


THE MARKET TAVERN - PROPOSED ELEVATIONS - Scale 1:50



PLANNING

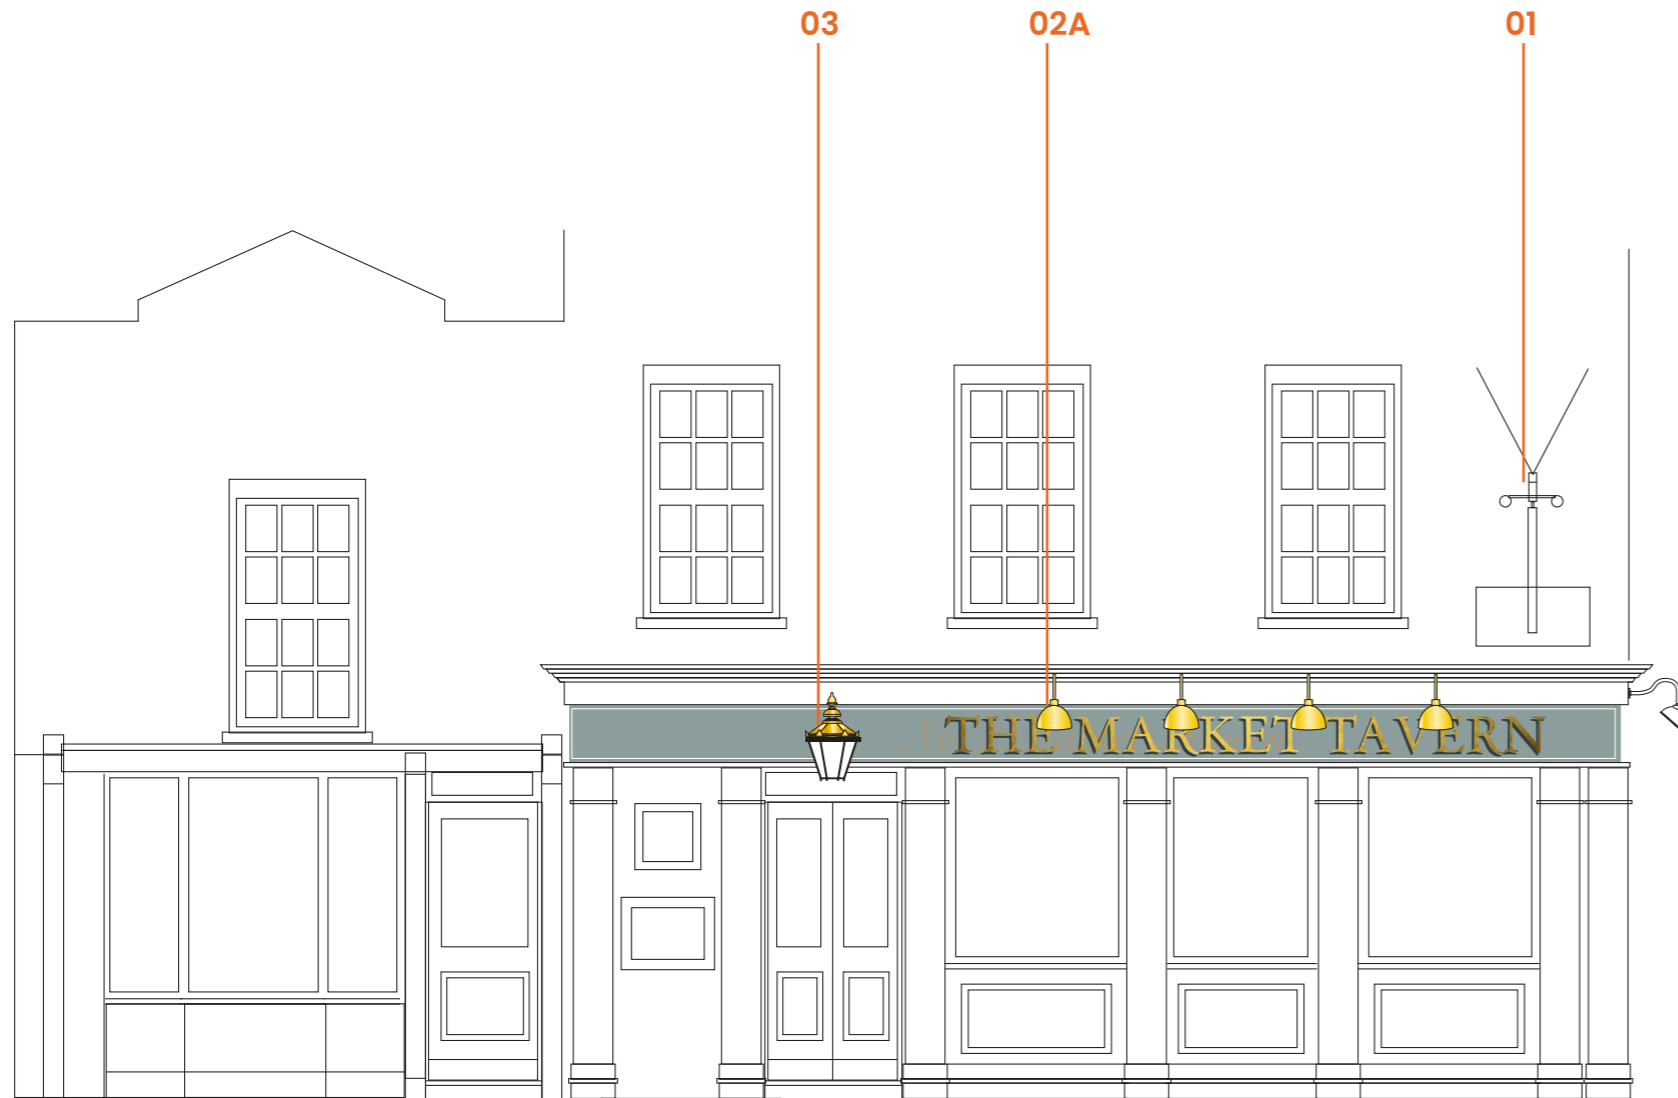


SHEPHERD MARKET STREET ELEVATION - Scale 1:100

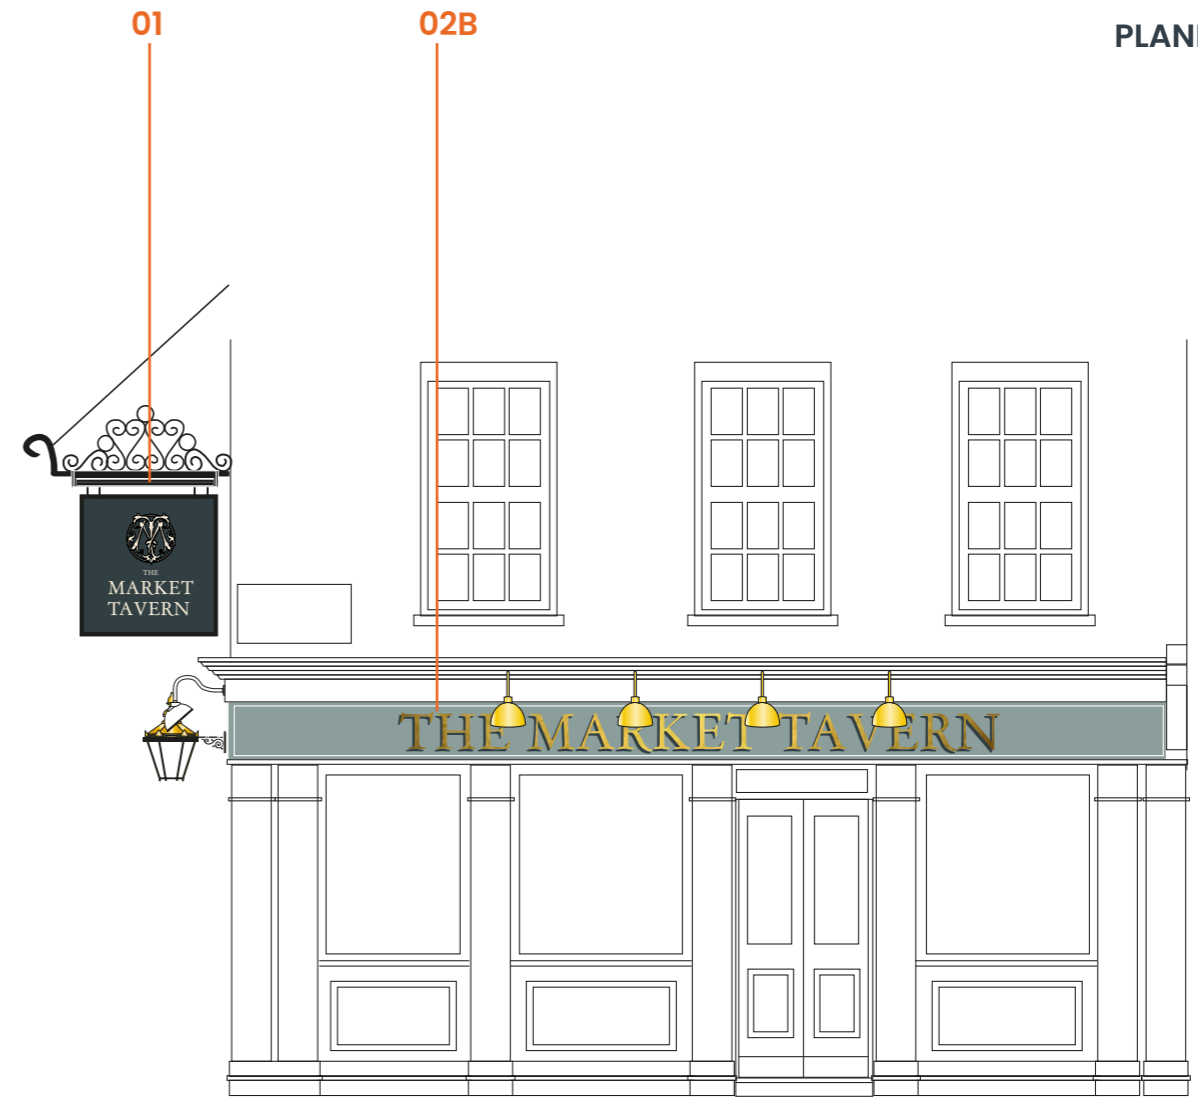

TREBECK STREET ELEVATION - Scale 1:100


THE MARKET TAVERN - SITE PLAN

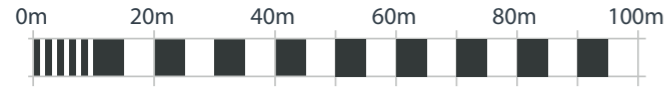

Scale 1:1250 @ A3



PLANNING

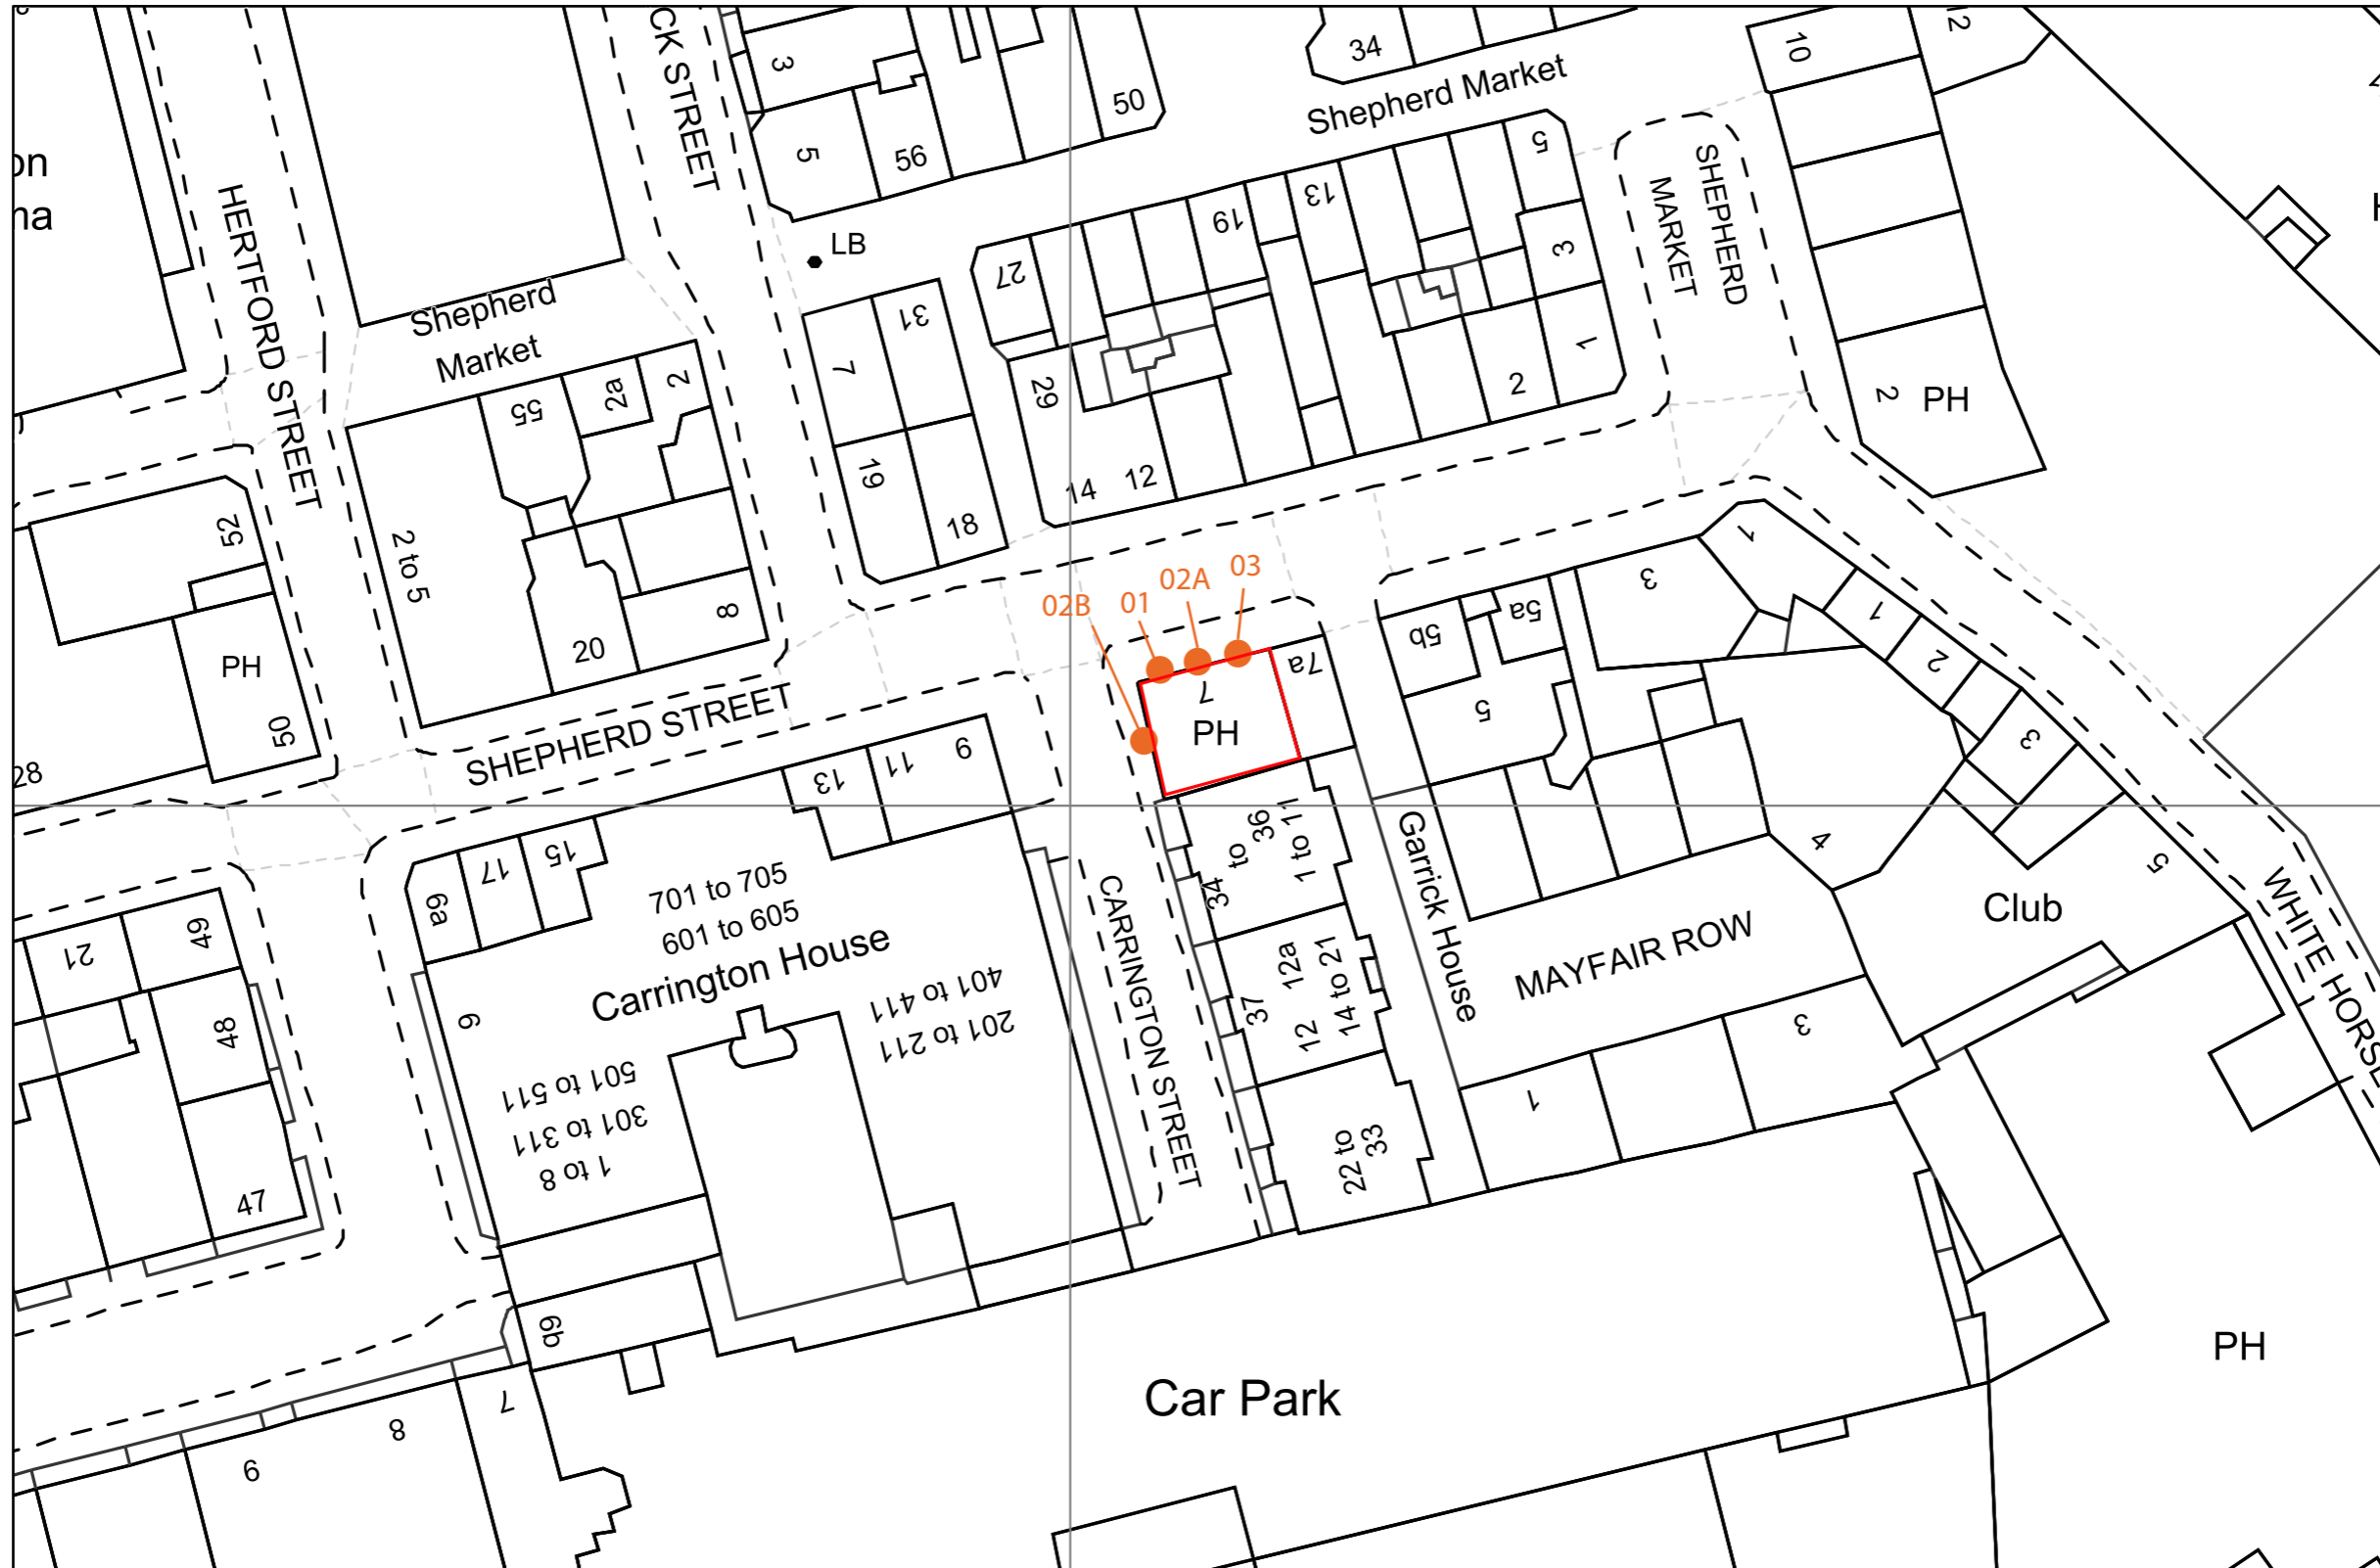

THE MARKET TAVERN - PROPOSED PHOTOGRAPH



Scale 1:500 @ A3



PLANNING

