
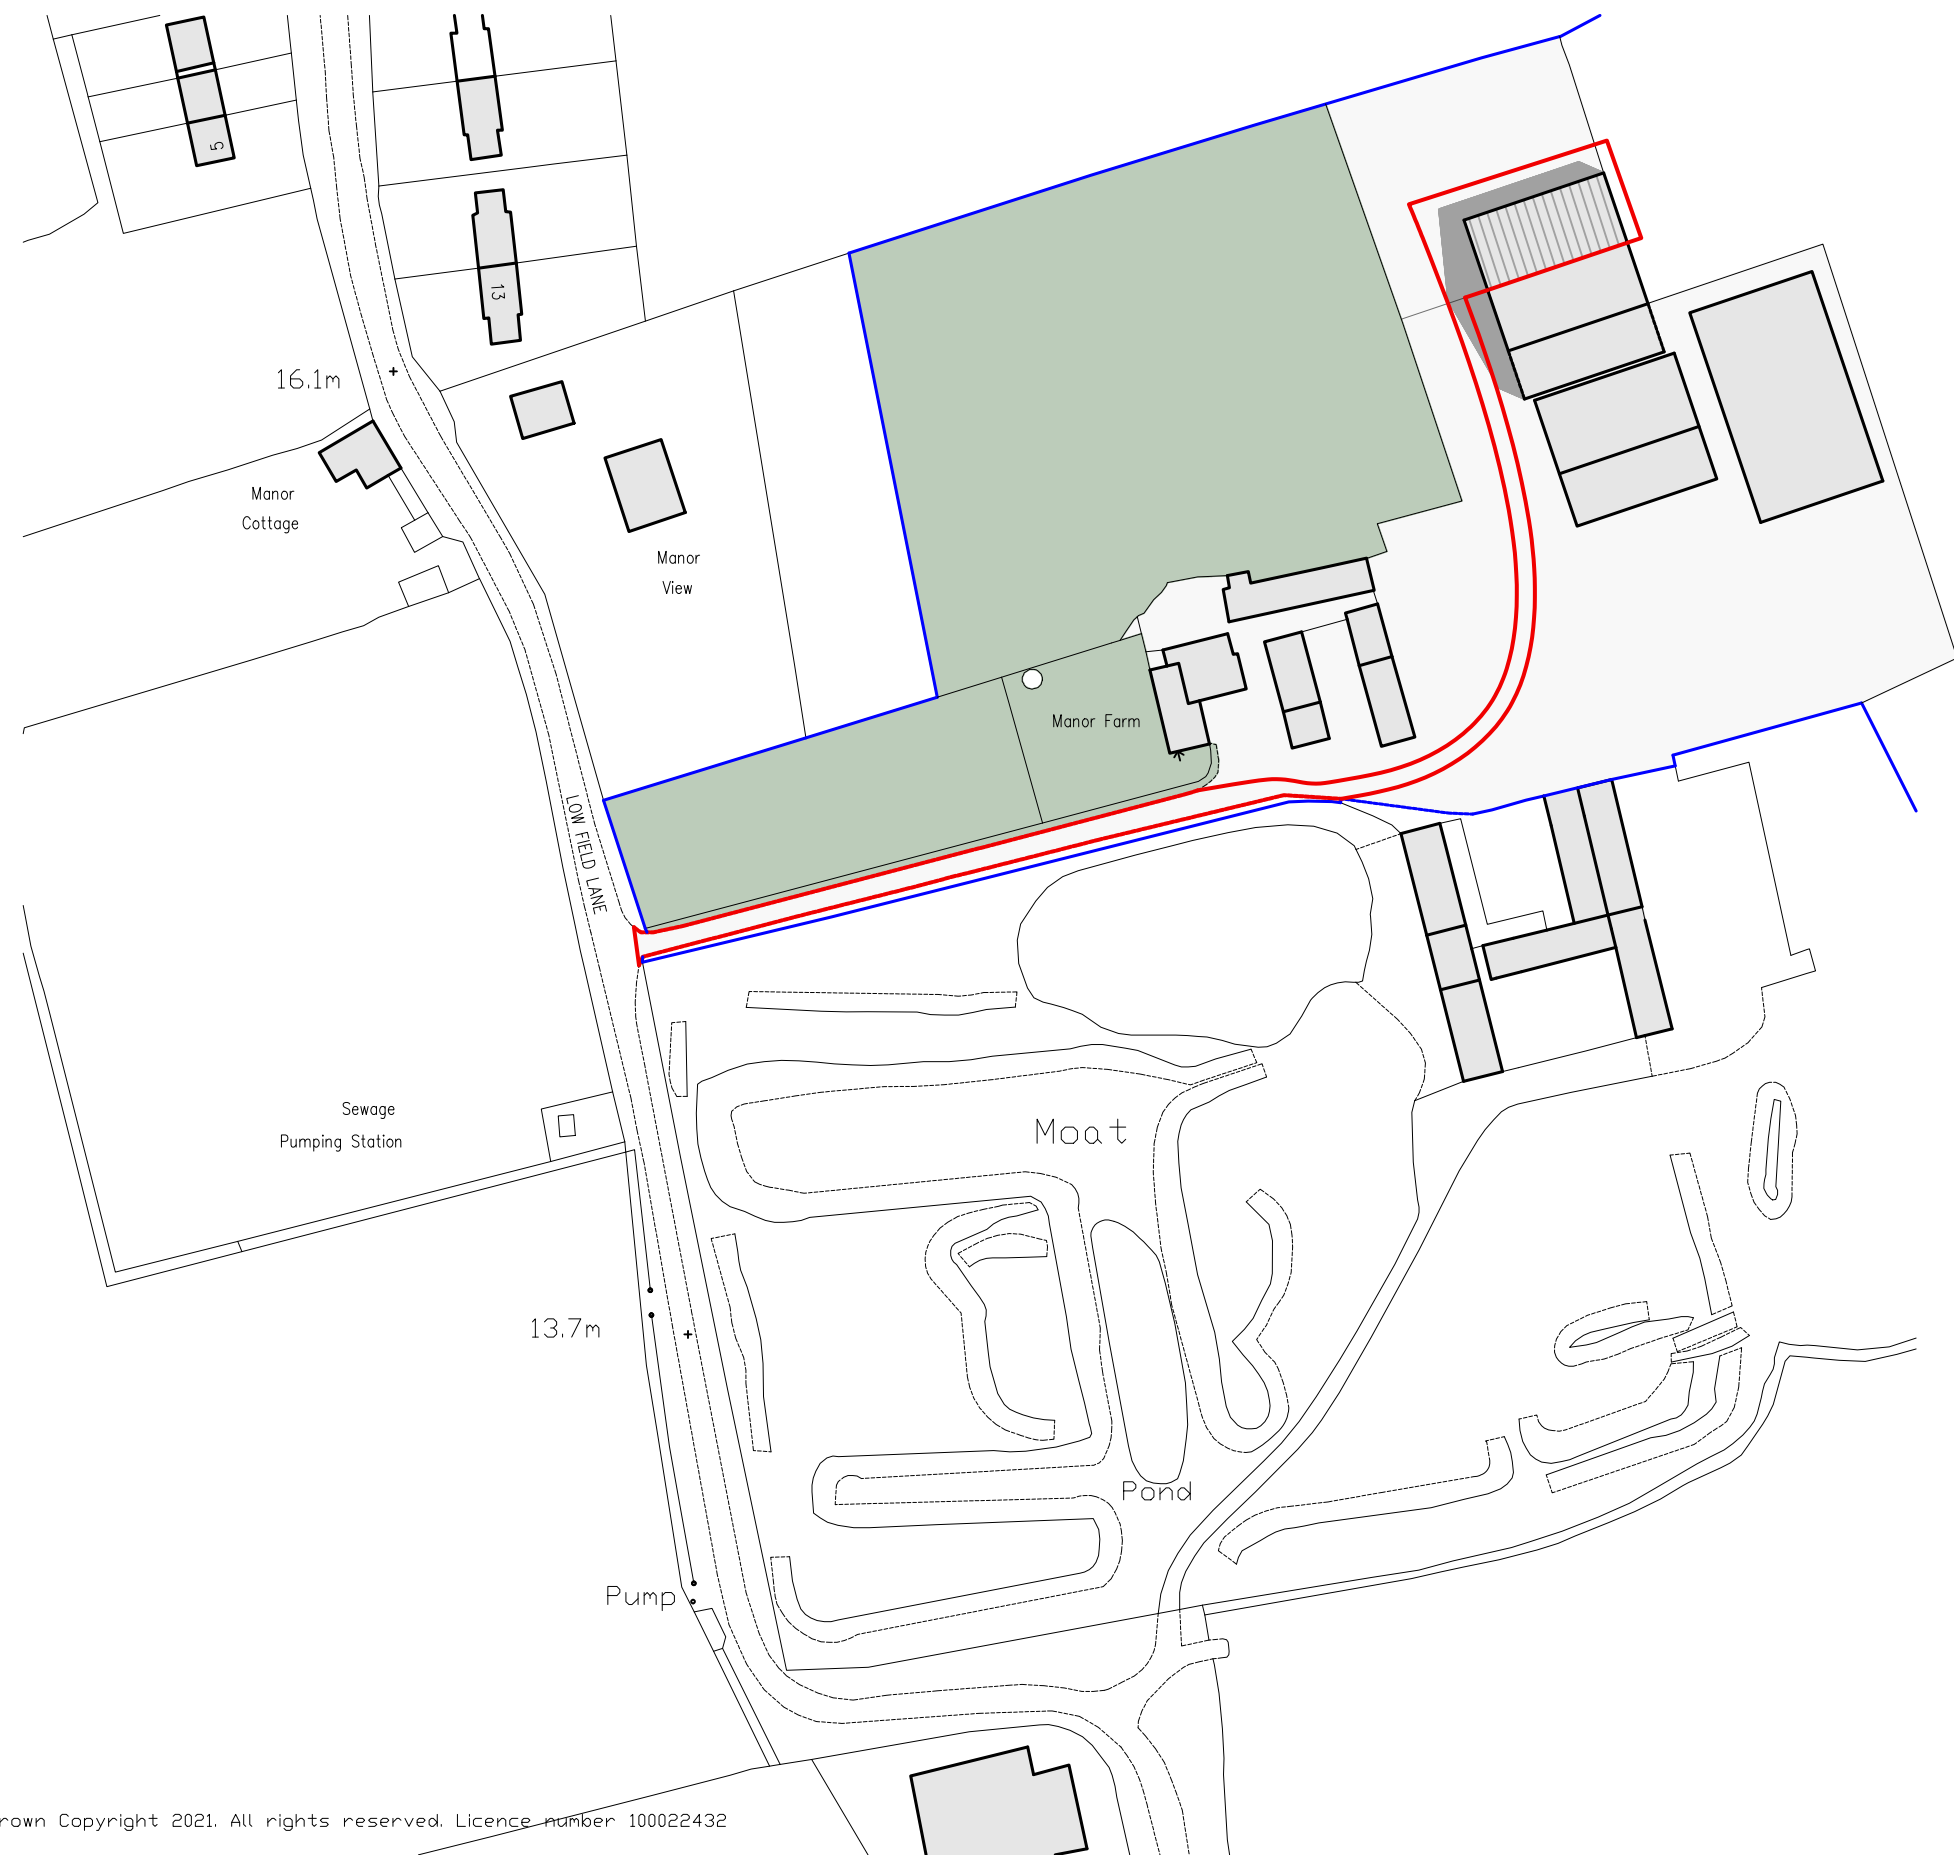


1:1250

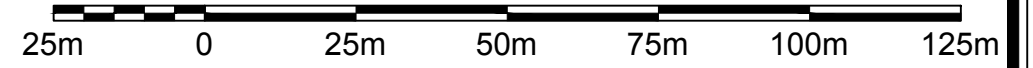

Station Farm Offices
 Wansford Road
 Nafferton
 Driffield
 East Yorkshire
 YO25 8NJ

T : 01377 253363
 E : mail@ianpick.co.uk
 W : www.ianpickassociates.co.uk

CLIENT
Mark Warkup Ltd
 Manor Farm
 Haisthorpe
 Driffield
 YO25 4NX

JOB TITLE
 Agricultural Machinery Store /
 Workshop (Lean-to)

DWG. TITLE
 Location Plan A3

SCALE
 1=1250

DRN
 SH

DWG. NUMBER
 IP/MW/01

DATE
 July 21

REV
 -