
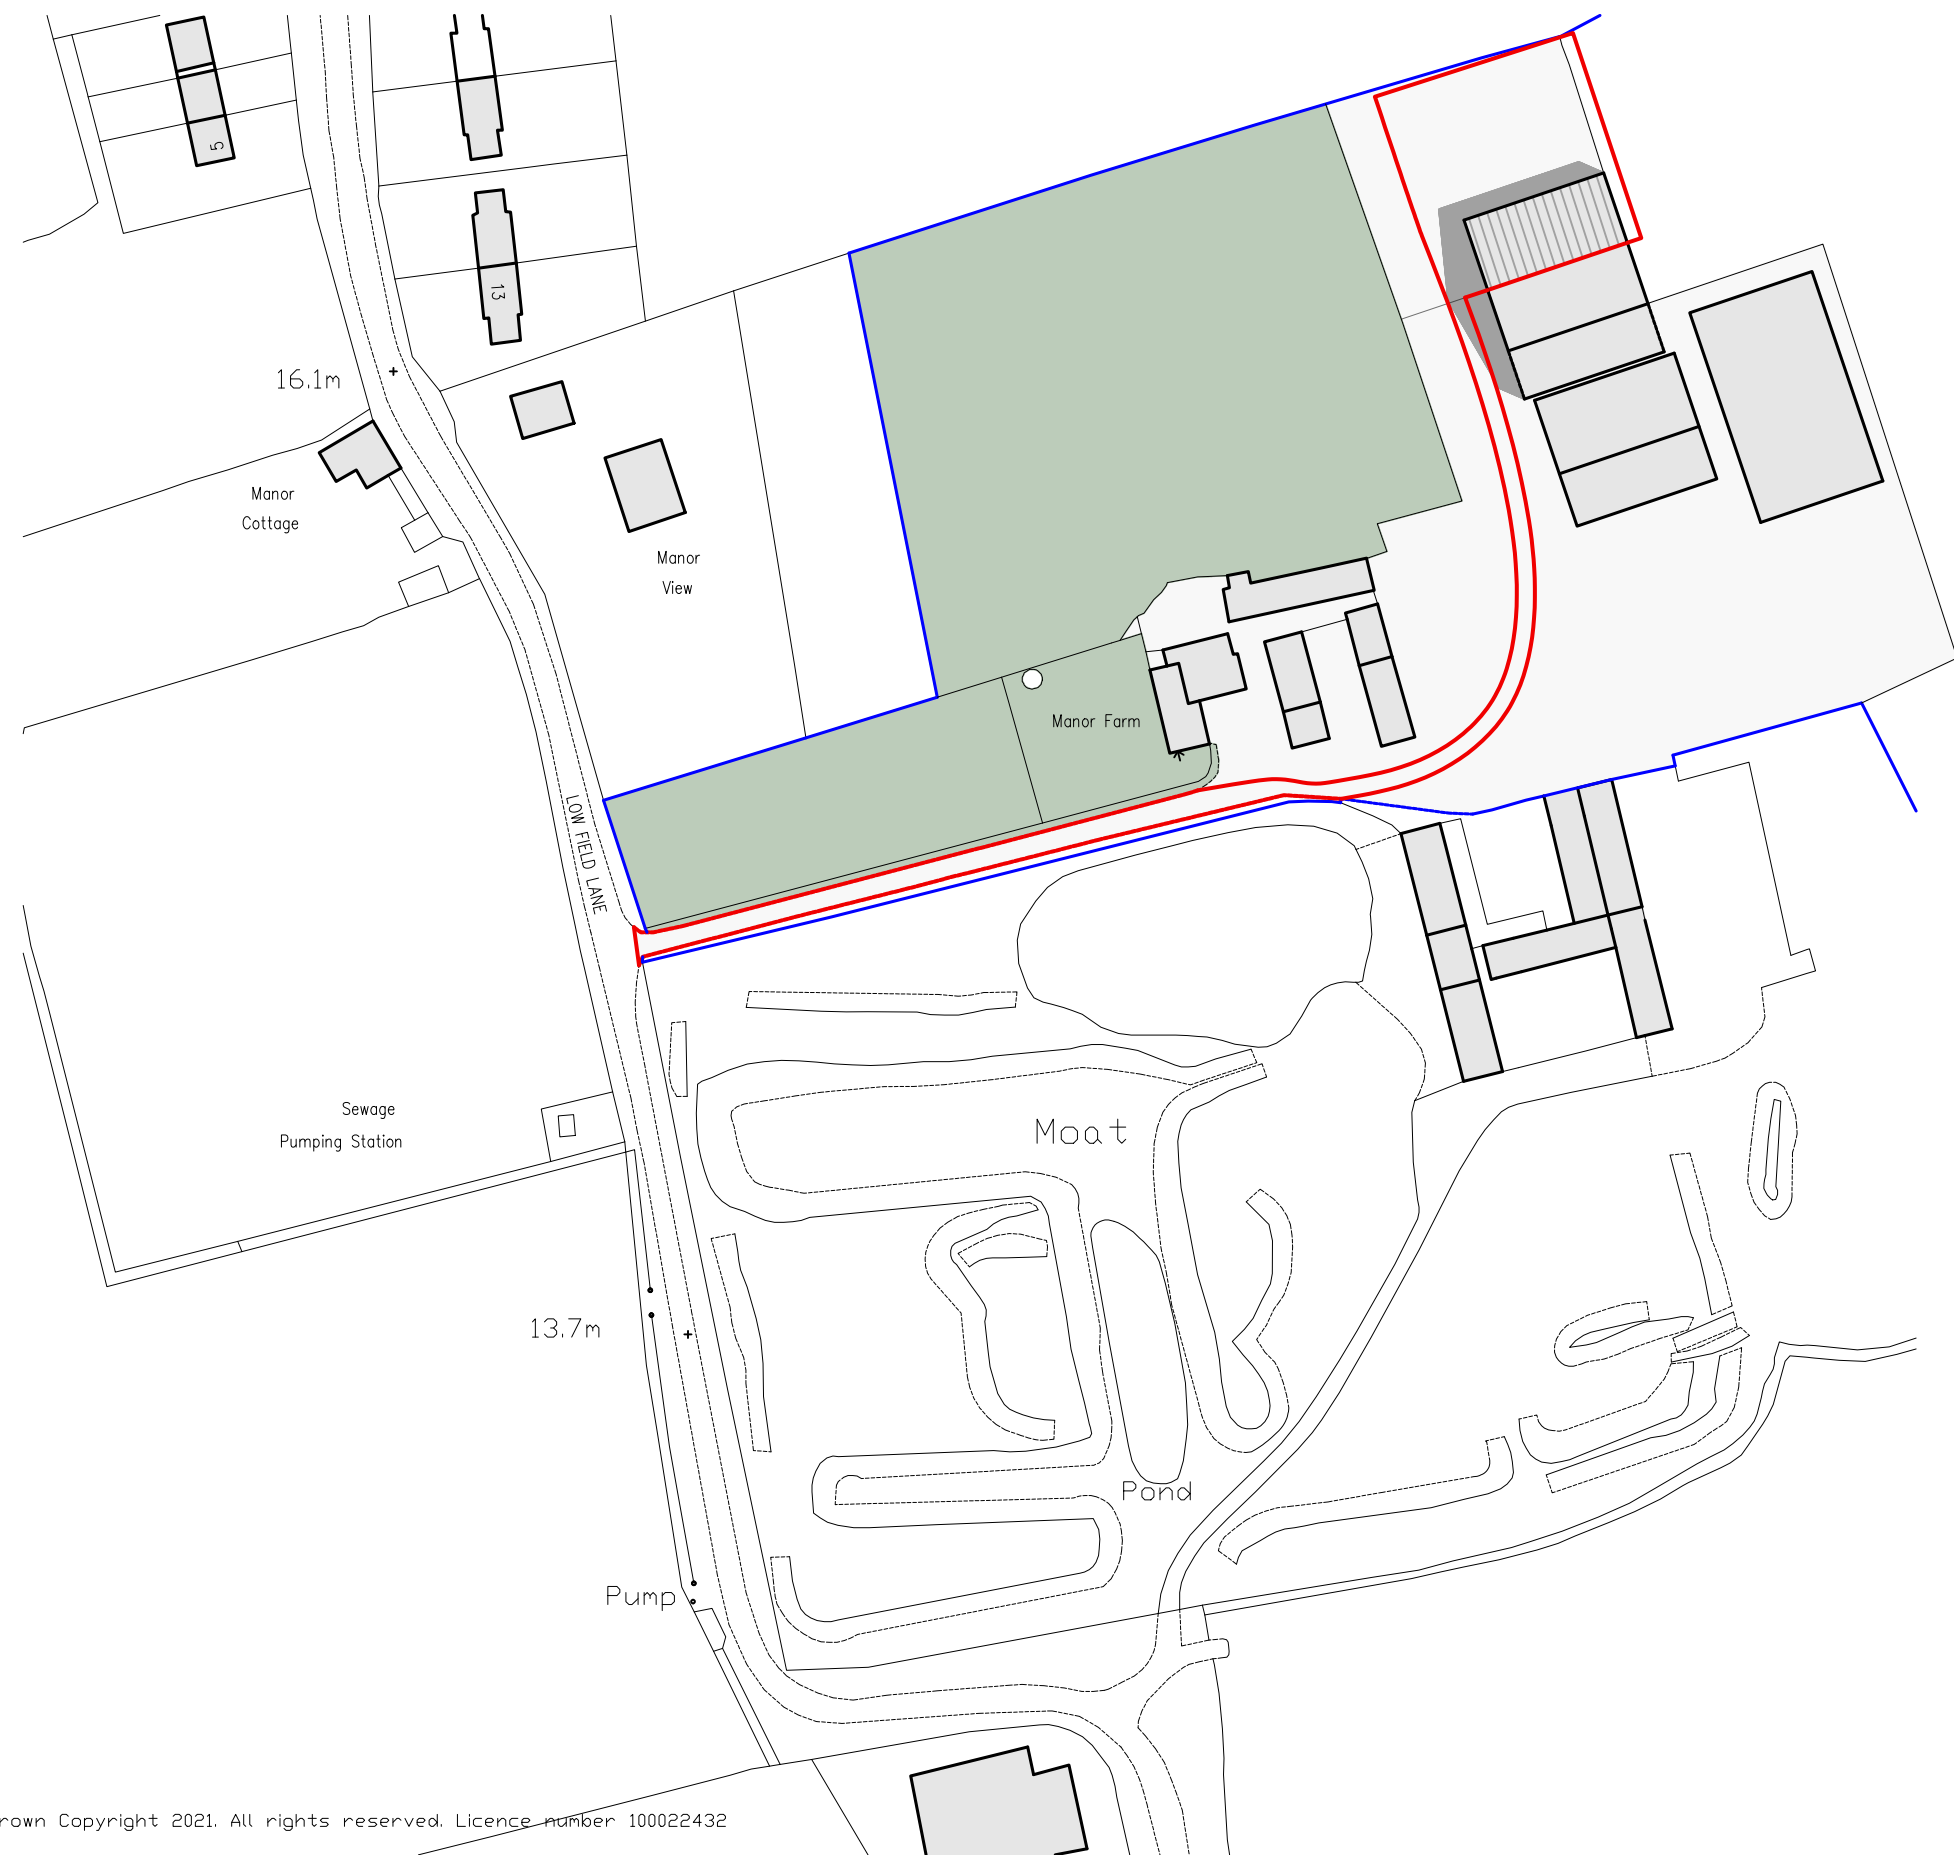


1:1250

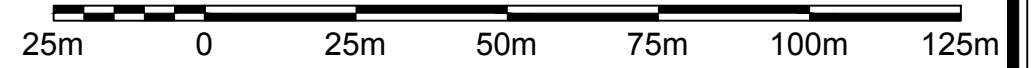

Station Farm Offices  
 Wansford Road  
 Nafferton  
 Driffield  
 East Yorkshire  
 YO25 8NJ

T : 01377 253363  
 E : mail@ianpick.co.uk  
 W : www.ianpickassociates.co.uk

CLIENT  
**Mark Warkup Ltd**  
 Manor Farm  
 Haisthorpe  
 Driffield  
 YO25 4NX

JOB TITLE  
 Agricultural Machinery Store /  
 Workshop (Lean-to)

DWG. TITLE  
 Location Plan A3

SCALE  
 1=1250

DRN  
 SH

DWG. NUMBER  
**IP/MW/01/A**

DATE  
 Feb 22

REV  
 A