

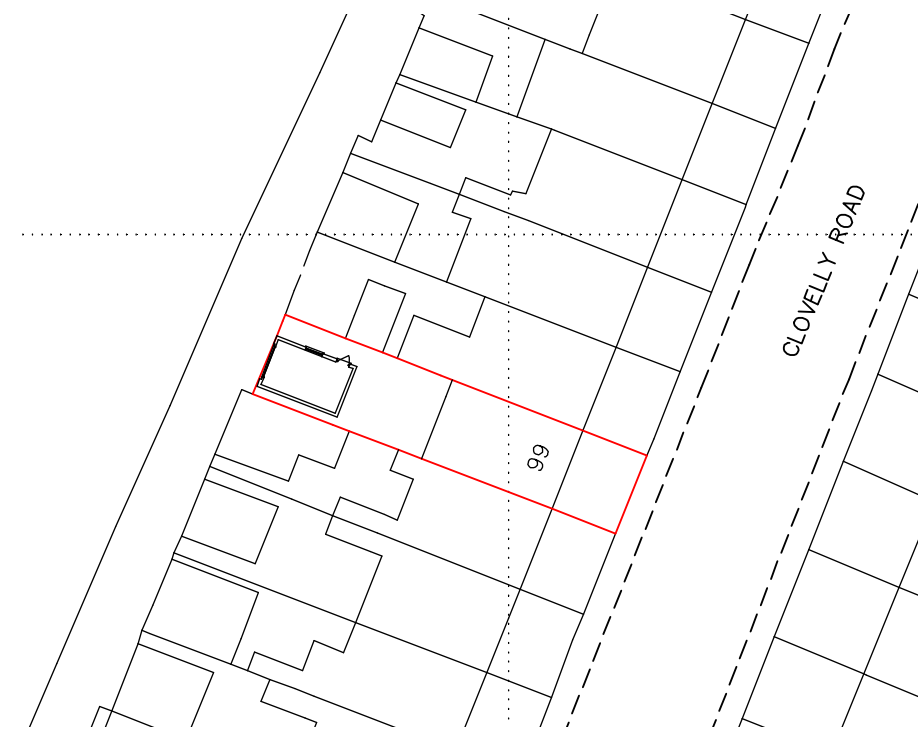


Location Plan  
(Scale 1:1250)

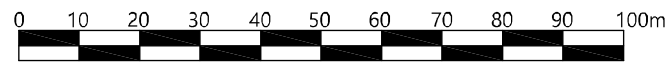

Existing Block Plan  
(Scale 1:500)

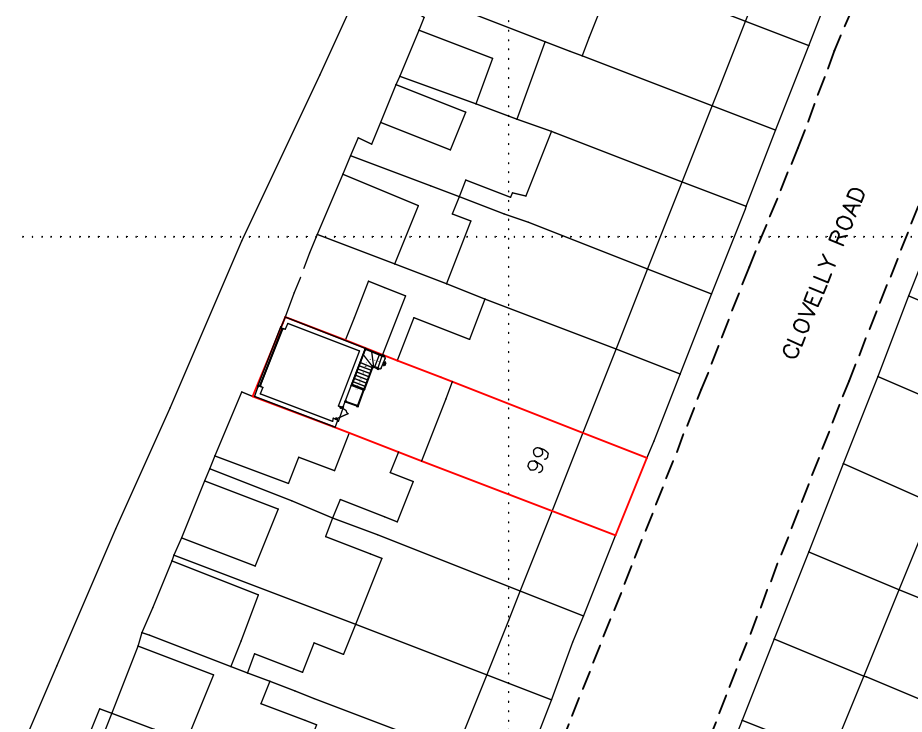

Proposed Block Plan  
(Scale 1:500)



**A M Design**

Nine Acres, Berrington, Limerleigh, EX37 9JW  
Tel: 07768979775 | Email: alexandramock@am-design.co.uk  
Web: www.am-design.co.uk

Site Address: 99 Clovelly Rd

Drawing Title: Location Plan & Block Plans

Drawing No: 138.21.001

Scale: As Noted @A3

Date: Jan 2022

Client: Mr E Bryant

Revisions: