
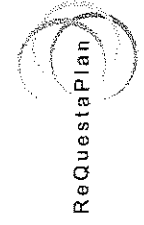


PRELUDE NURSERY - Location Plan

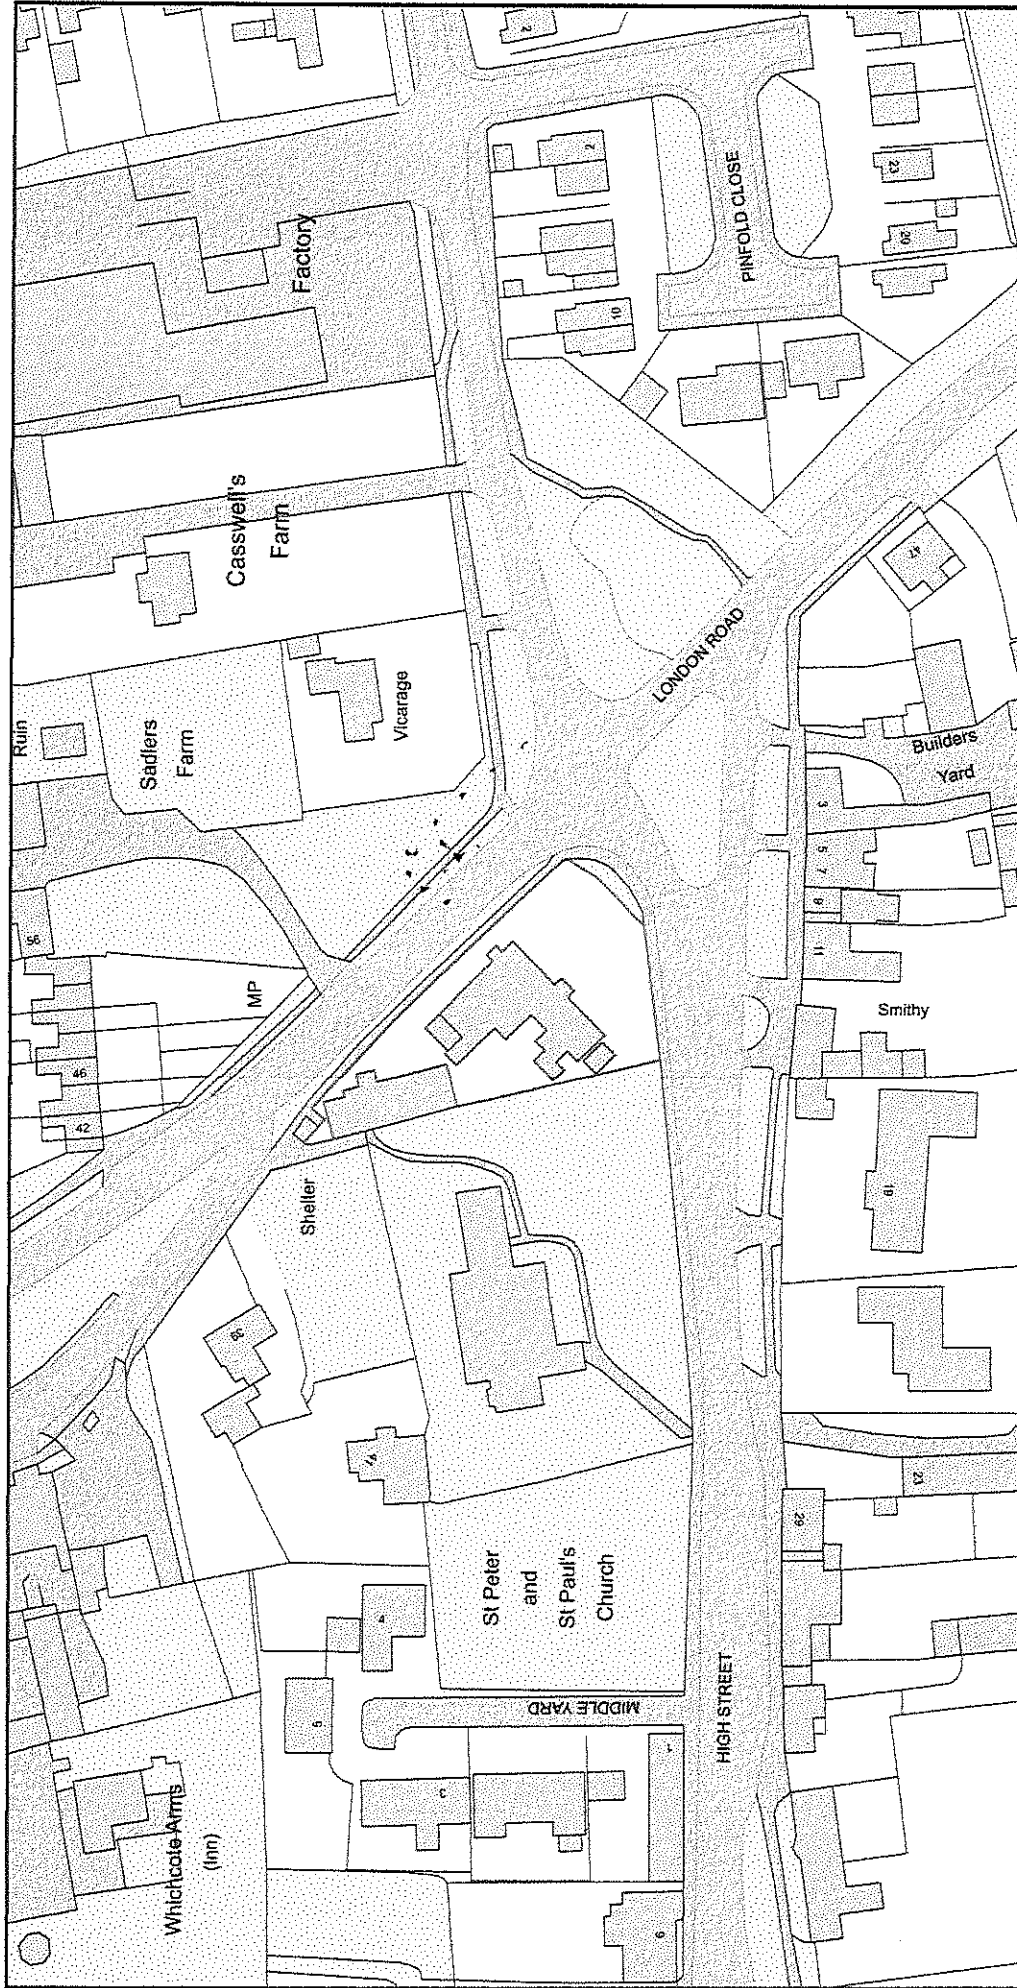

Plan Produced for: **John Sail**
Date Produced: 01 Dec 2021
Plan Reference Number: TQRQM21335142710421
Scale: 1:1250 @ A4