


R NORTH KESTEVEN B
 Y
 13 JAN 2022
 DISTRICT COUNCIL

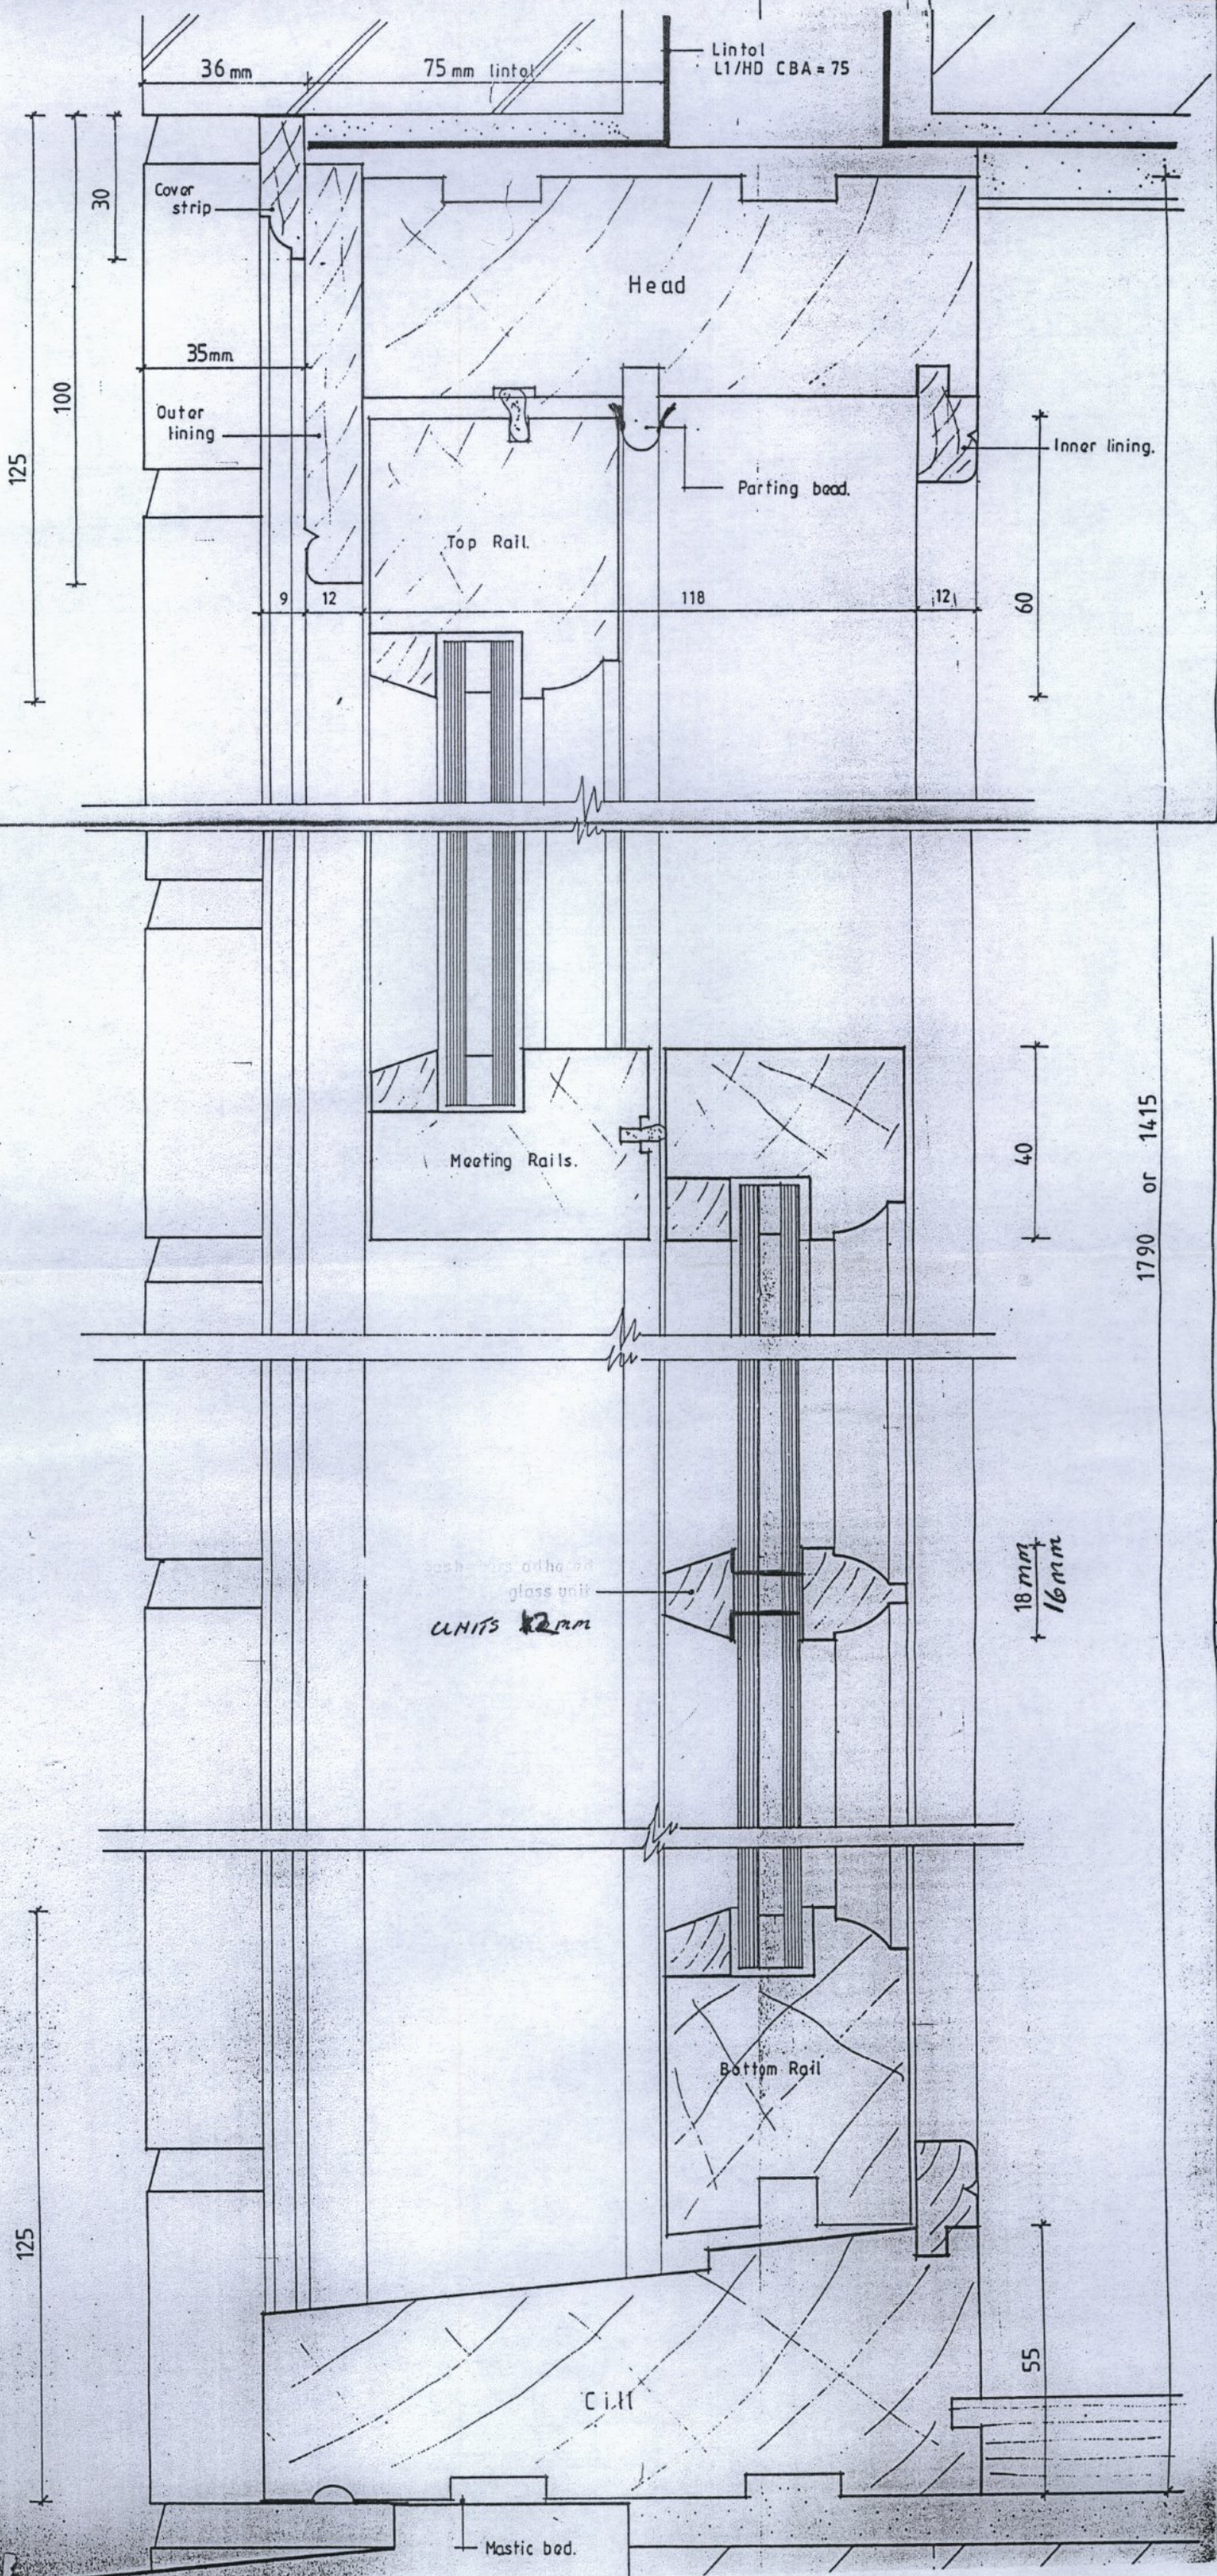

revis	
client	
project	R C S
drawing	
scale	1:10