

Elevations as Existing - Scale : 1:100

A3




NOTES

1. AREA DIMENSIONS
 $A = 10.89m$
 $B = 22.75m$
 $C = 01.95m$
2. DISTANCE FROM REAR OF HOUSE = D
 $01.2m$
3. FROM GARAGE END = E
 $03.0m$

South East

North East

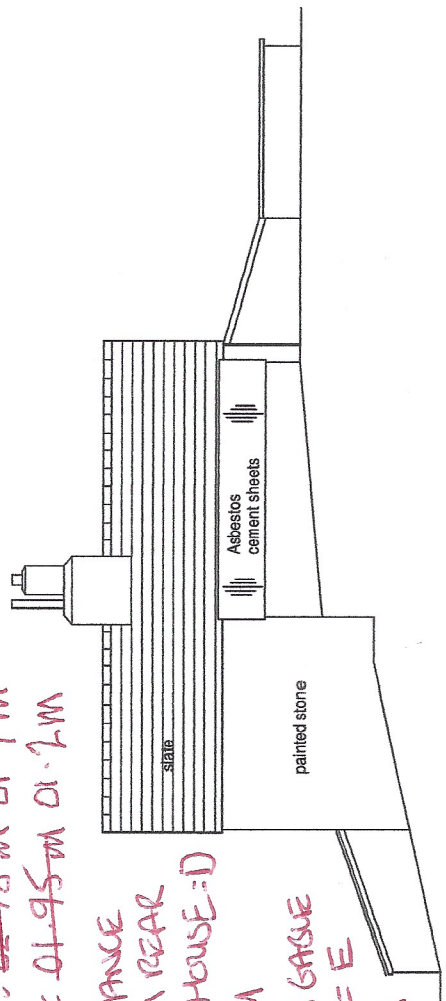

South West

North West



Scale 1 : 100


Verify all dimensions on site.
 © Roger Davies Ltd. Oct. 2021

Cae Ddydd, Llanfechain
 Client: Mr & Mrs N.Elliot
 EXISTING ELEVATIONS
 Drawing No. 4 rev.

Agent:
 Roger Davies Ltd., Chartered Surveyors,
 Gorwel, Llanfyllin, Powys. SY22 5JZ.
 01691 648880 (office@rogdavies.co.uk)




10 kW 22 PANEL SOLAR INSTALLATION

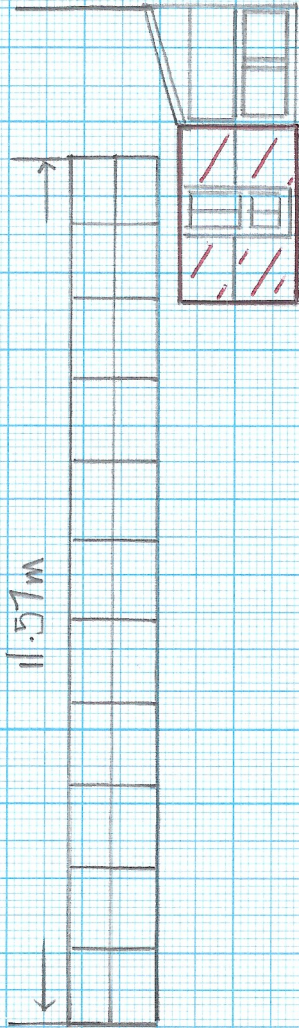


SOUTH EAST

NOTE: SHED NOT SHOWN
ON BLOCK PLAN VIEW

NORTH EAST

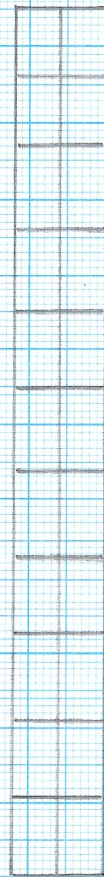

NORTH WEST

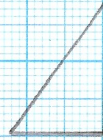

SOUTH WEST

0 1m 2m 3m 4m 5m SCALE 1:100

CATE DARRHO. LANDSCAPING
CLIENT MRC N. ELLOTT

AGENT: N/A