




C.Y SOUTH Proposed 1:50

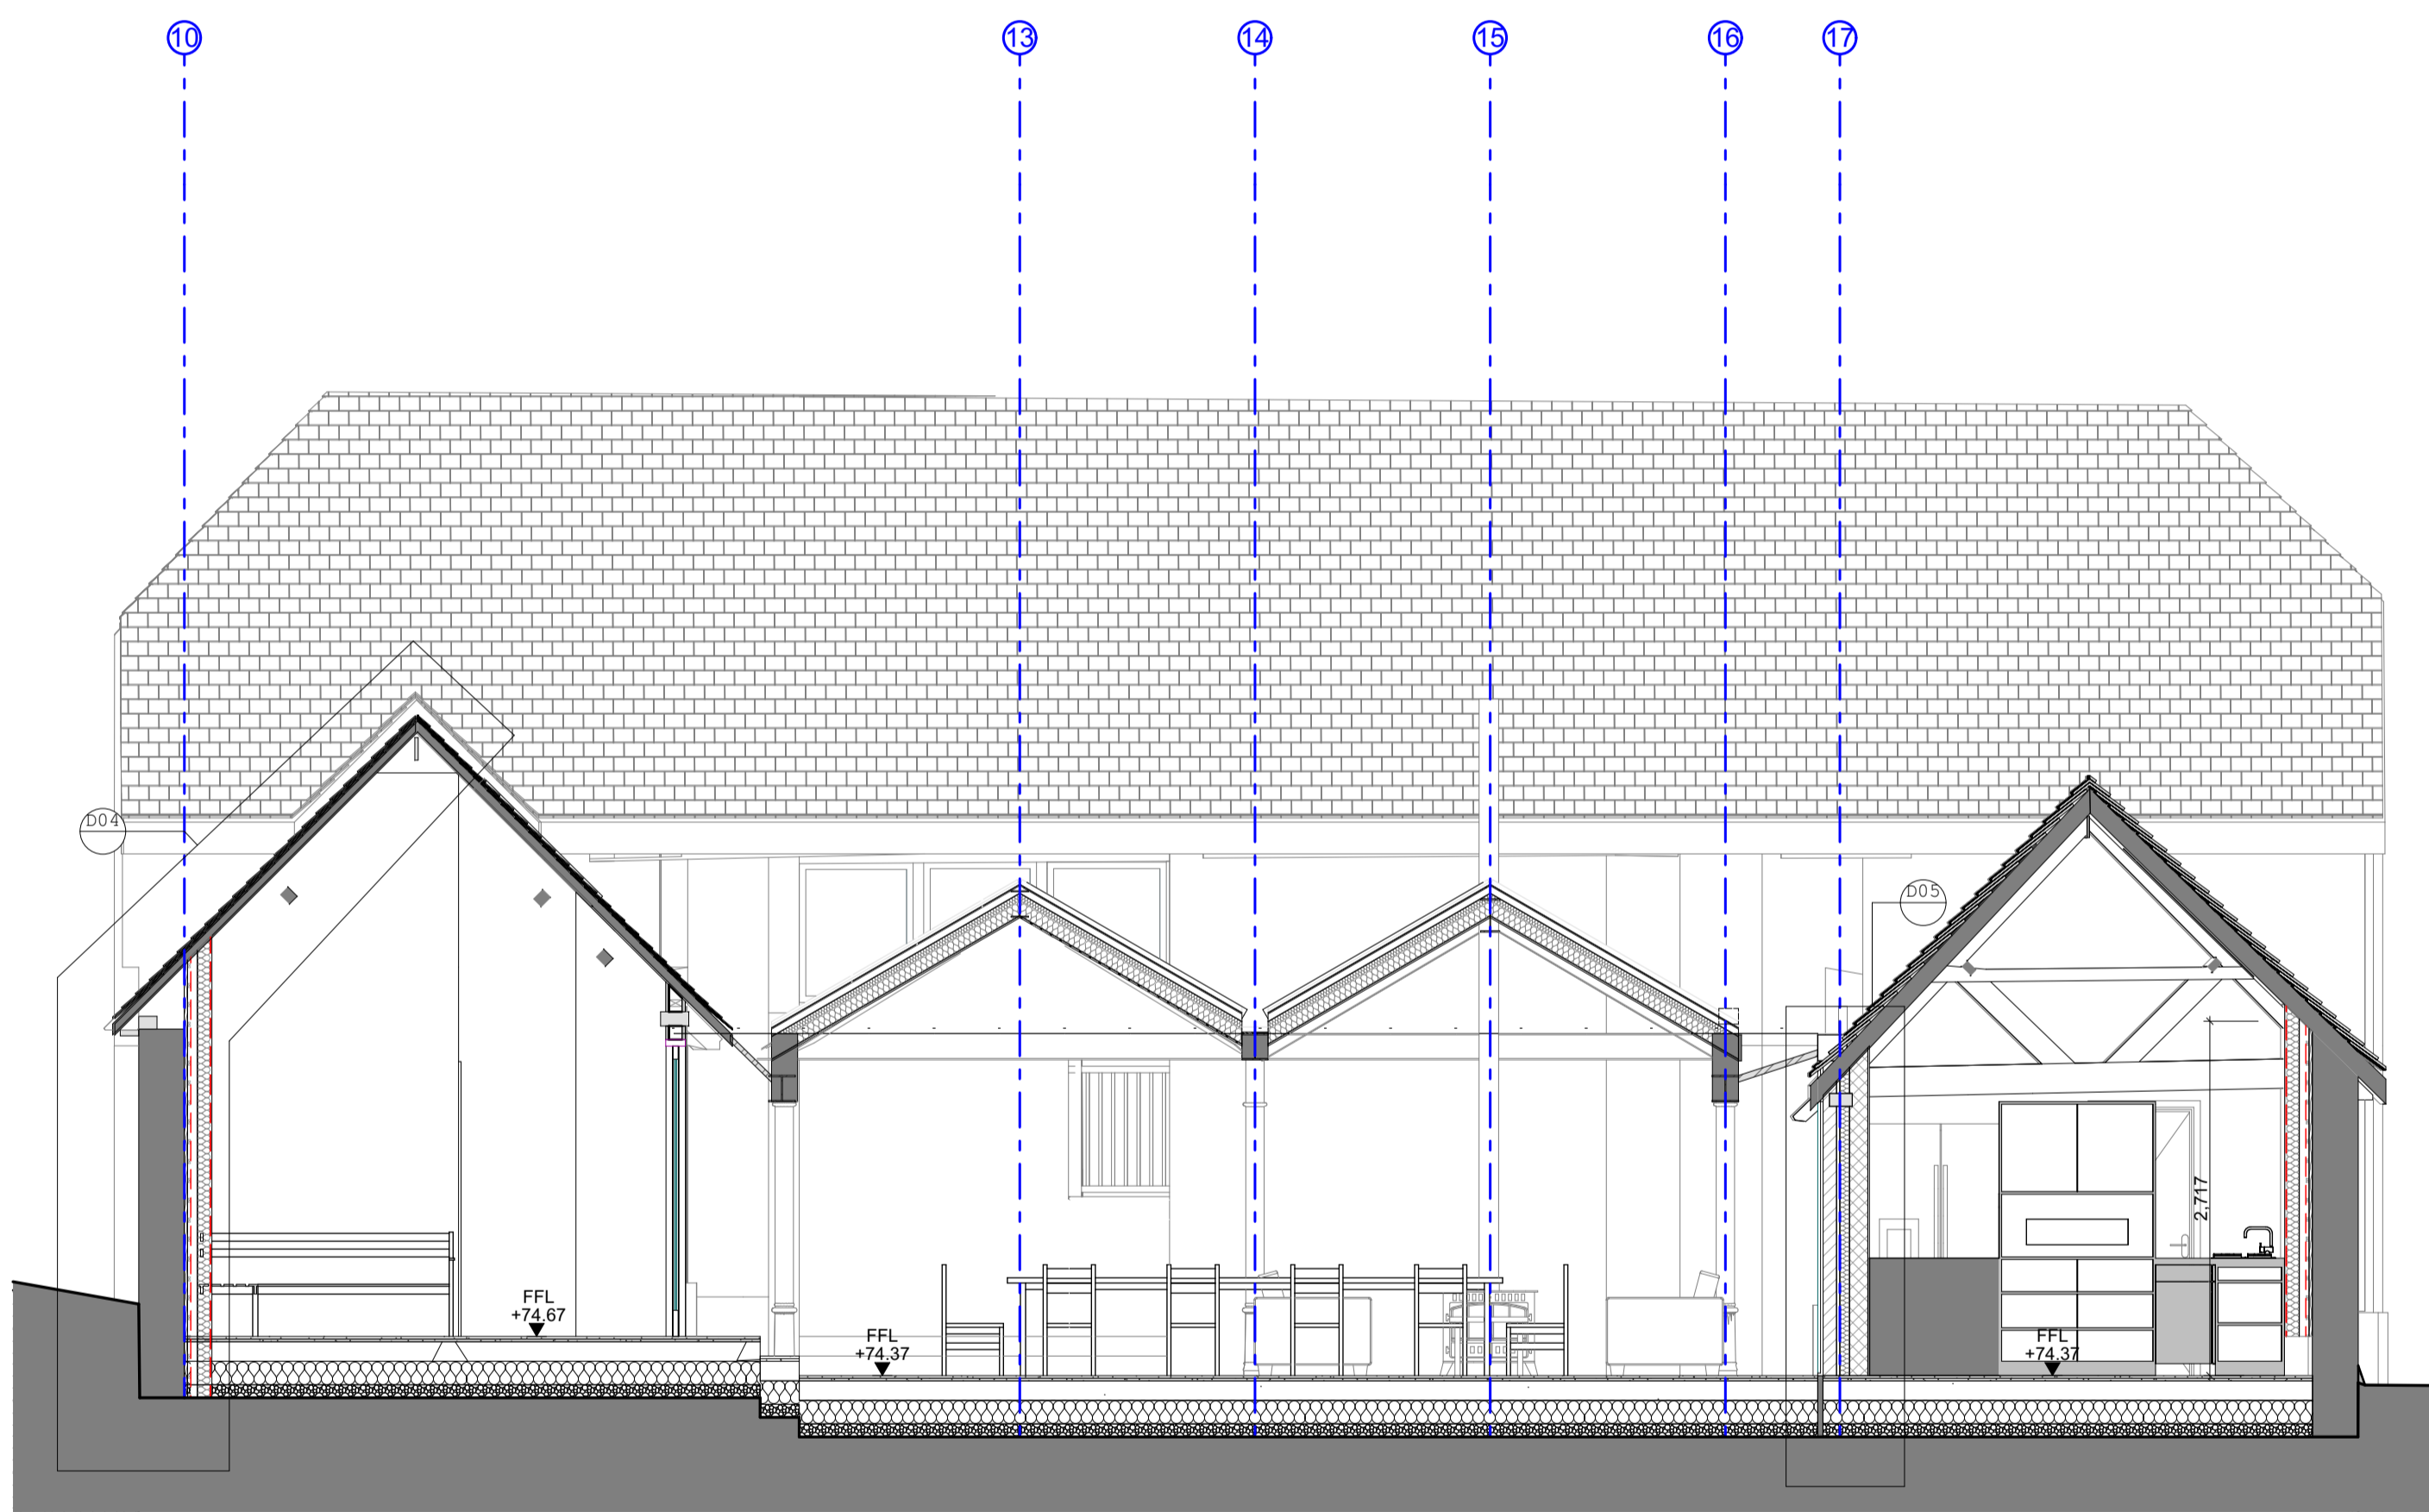

Overall Section B-B 1:50

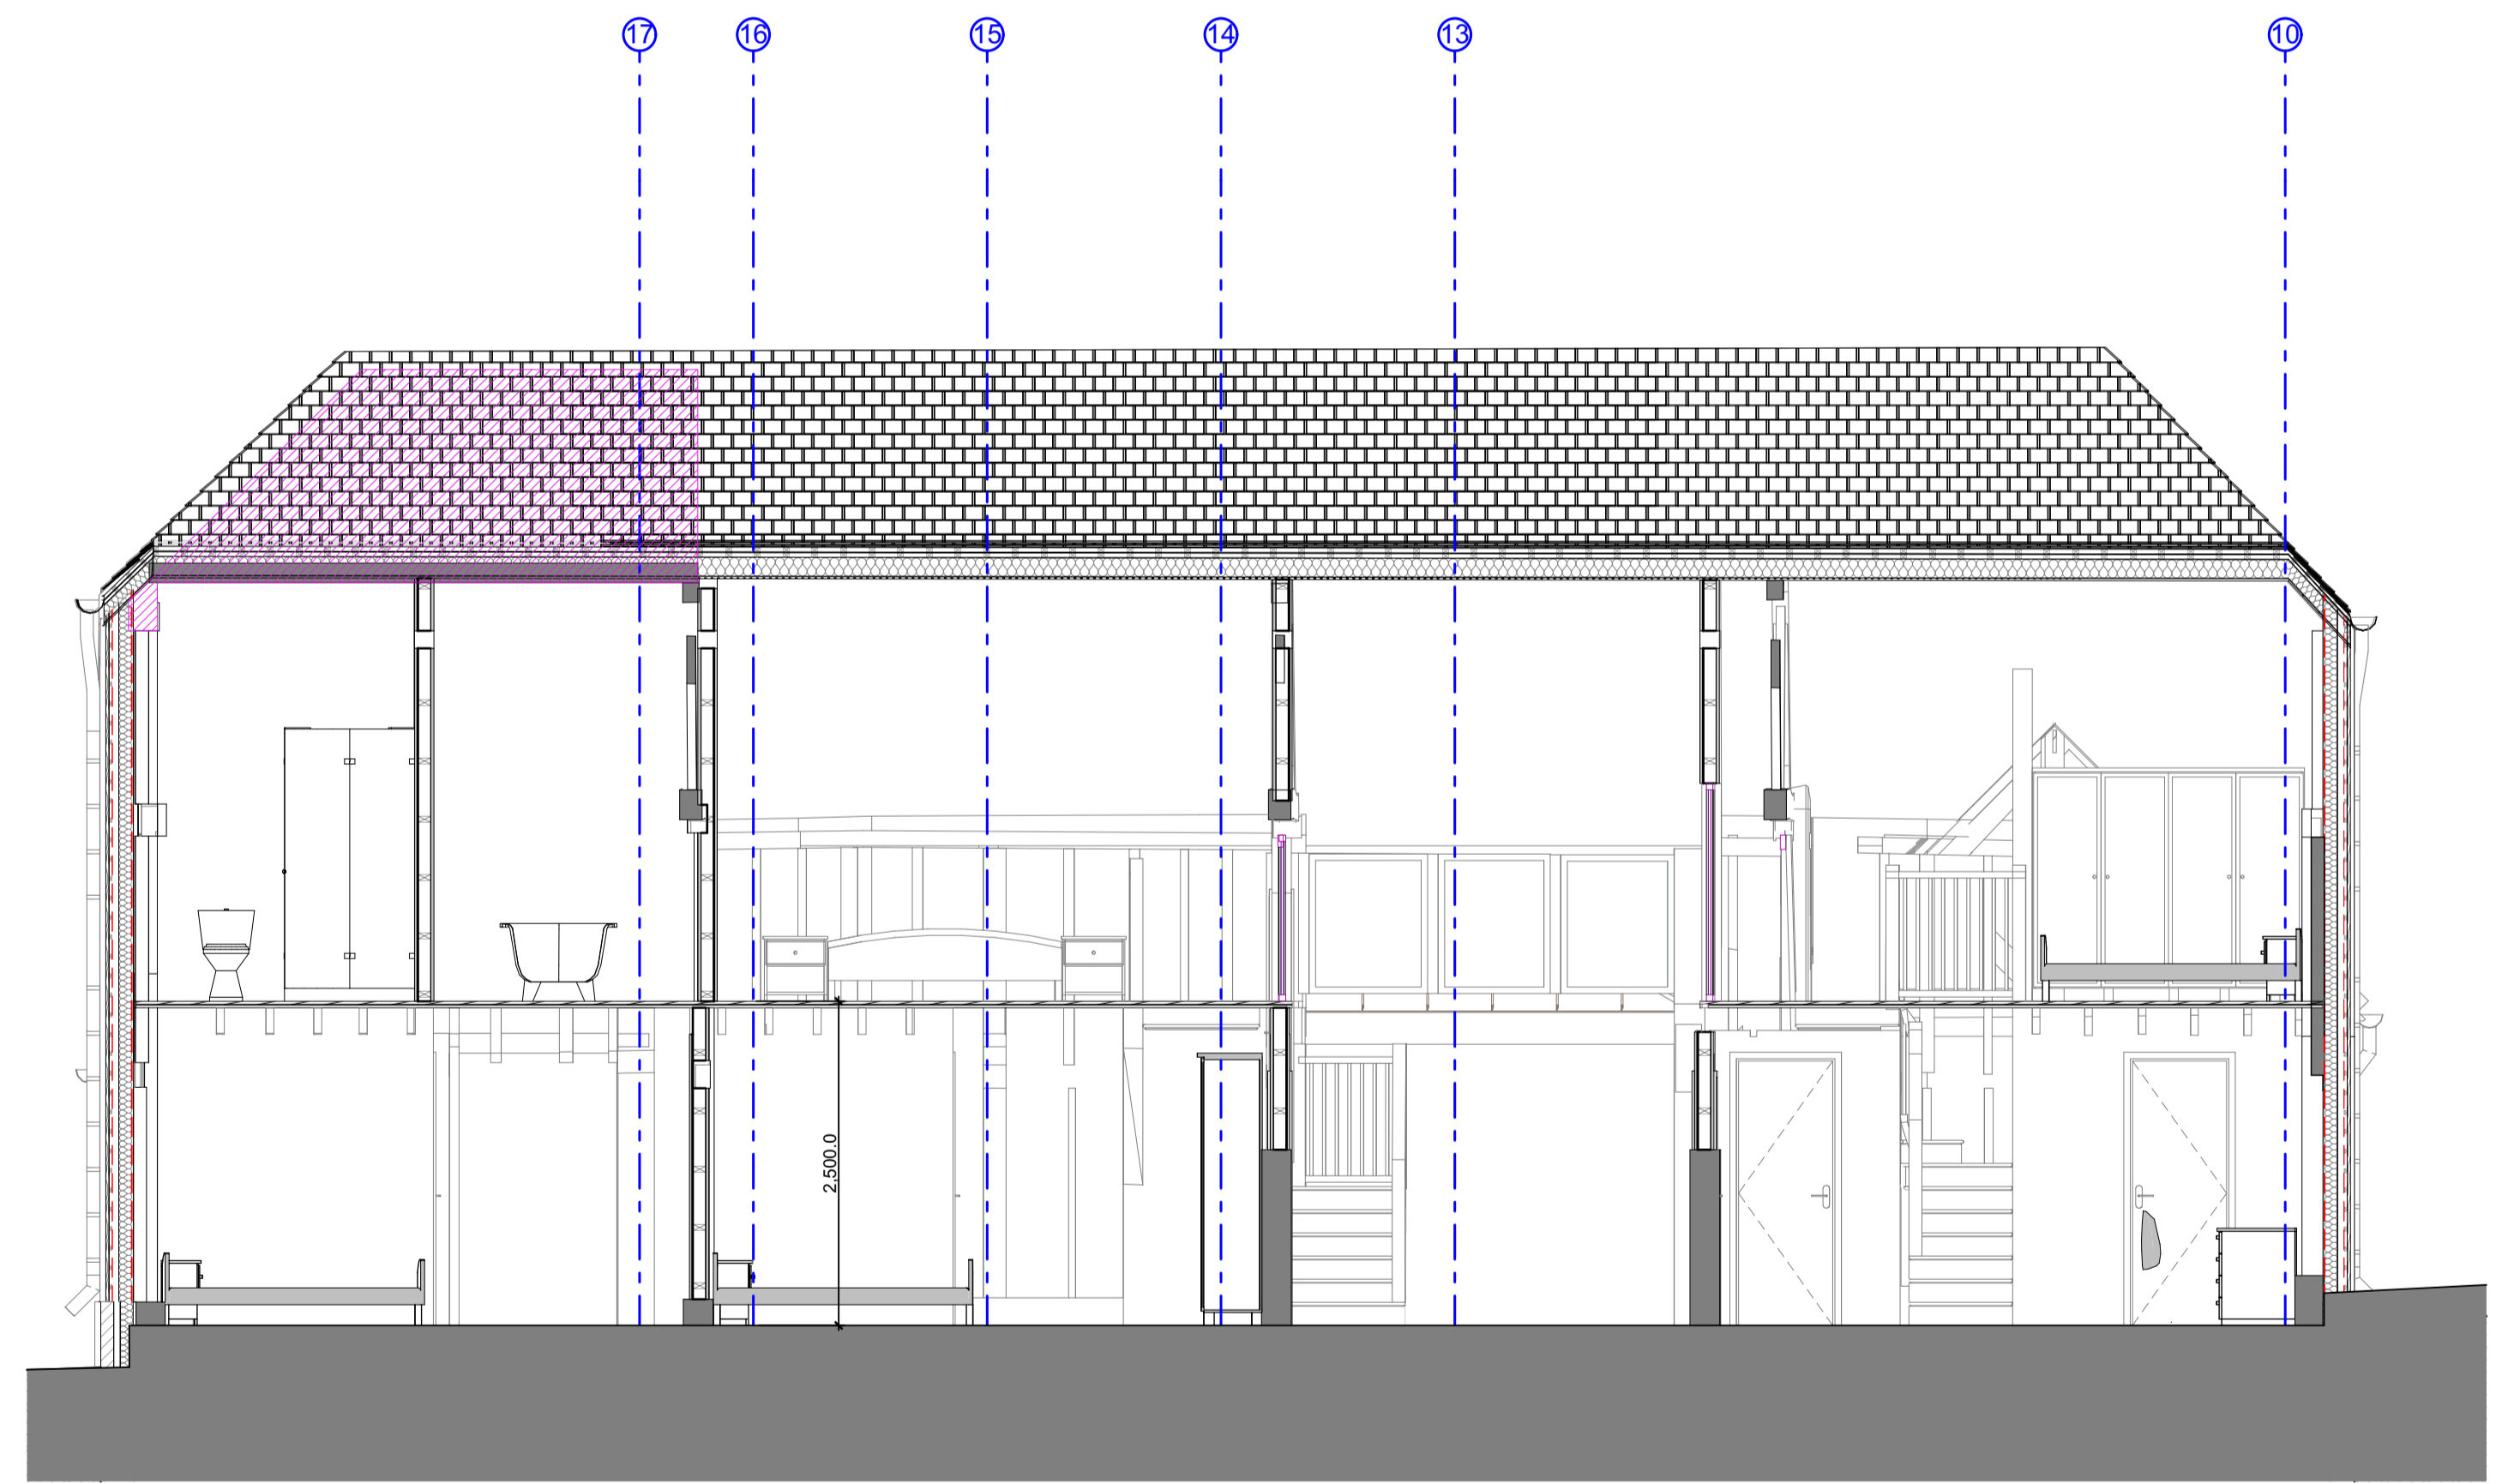

Overall Section C-C 1:50

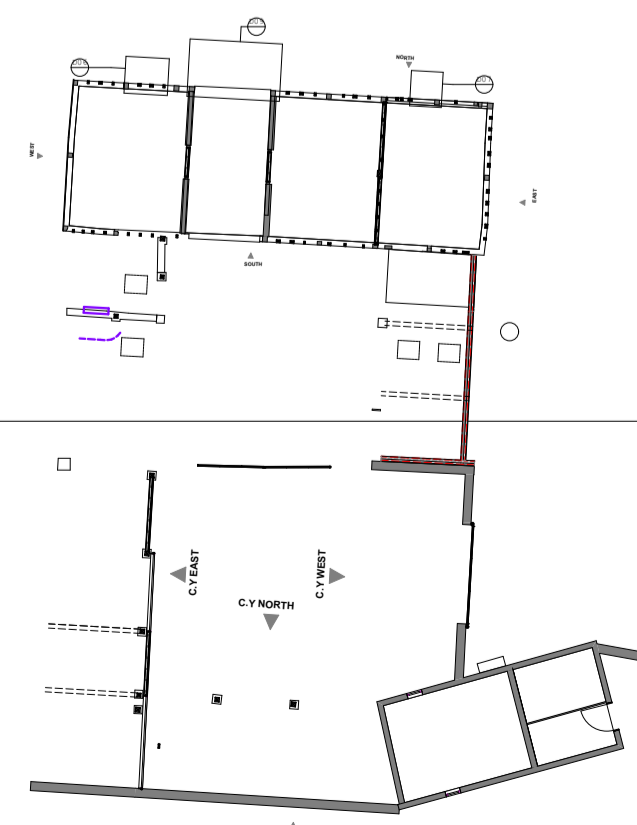

Key Plan

Drawing Numbers


SK Sketch Scheme
 P Planning
 A-0 General
 A-1 Plans
 A-2 Elevations
 A-3 Sections
 A-4 Large scale
 A-5 Details
 A-6 Schedules
 A-7 Interior design

Drawing Status

Comment
 Information
 Sketch
 Planning
 Tender
 Building Regulations
 Construction
 As Built

This drawing must not be used for construction or installation purposes unless stated.
 Do not scale from this drawing except for planning and building regulations.
 All dimensions must be verified on site and confirmed in writing by the CA (or the Party responsible for coordination of the documents) before completing shop drawings and setting out the work, notwithstanding that a Drawing is issued for Construction.
 All setting out dimensions, grid lines, eastings, northings and levels are to be verified and confirmed in writing by the CA (or the Party responsible for coordination of the documents) before construction, notwithstanding that a Drawing is issued for Construction.
 This drawing is to be read in conjunction with other drawings, the technical specification and associated schedules prepared by Stedman Blower.

Rev.	CHD	Description	Date

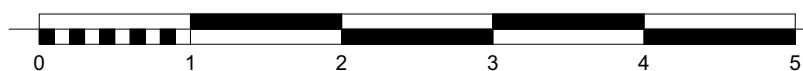

Client

Candida Baker

Job Title

Dickhurst Farm
 Petworth Road
 Chiddingfold
 Surrey
 GU27 5BG

STEDMAN BLOWER

01438 581 800
 info@stedmanblower.uk
 www.stedmanblower.uk

6 The Square
 Liphook GU50
 74H

Drawing Title

Proposed Overall Sections B-B & C-C

Drawing Status	TENDER DRAFT	Technician
Architect	NS & JS	
Original Size	A1	Date
Drawing Number	5528-BC-A-303	Revision

Copyright on this drawing is held by Stedman Blower