




SECTION A-A

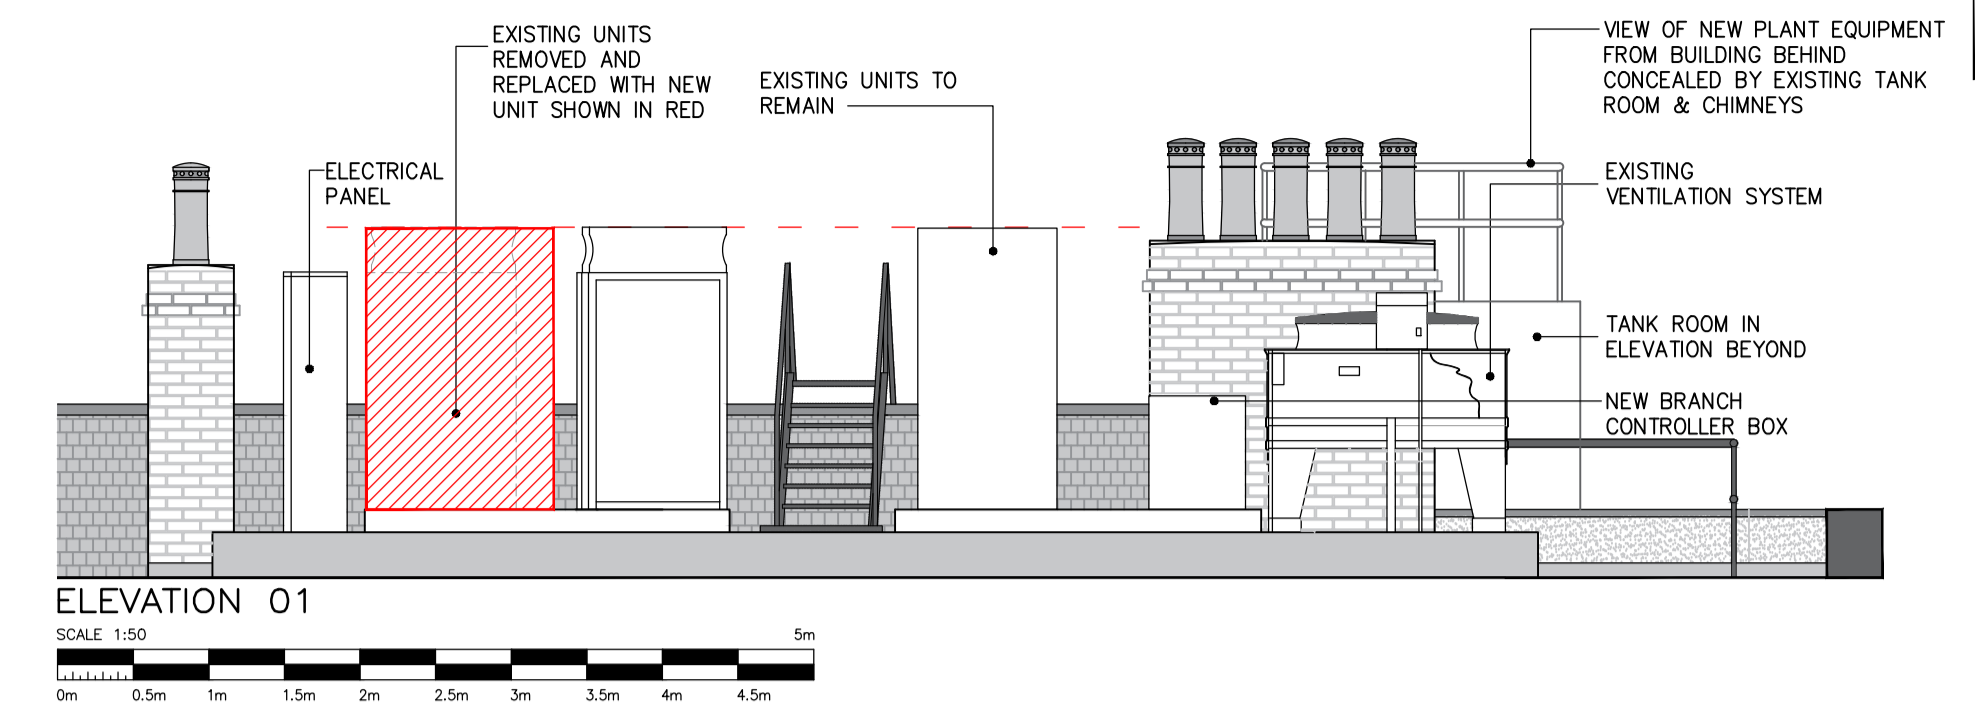


ELEVATION 01

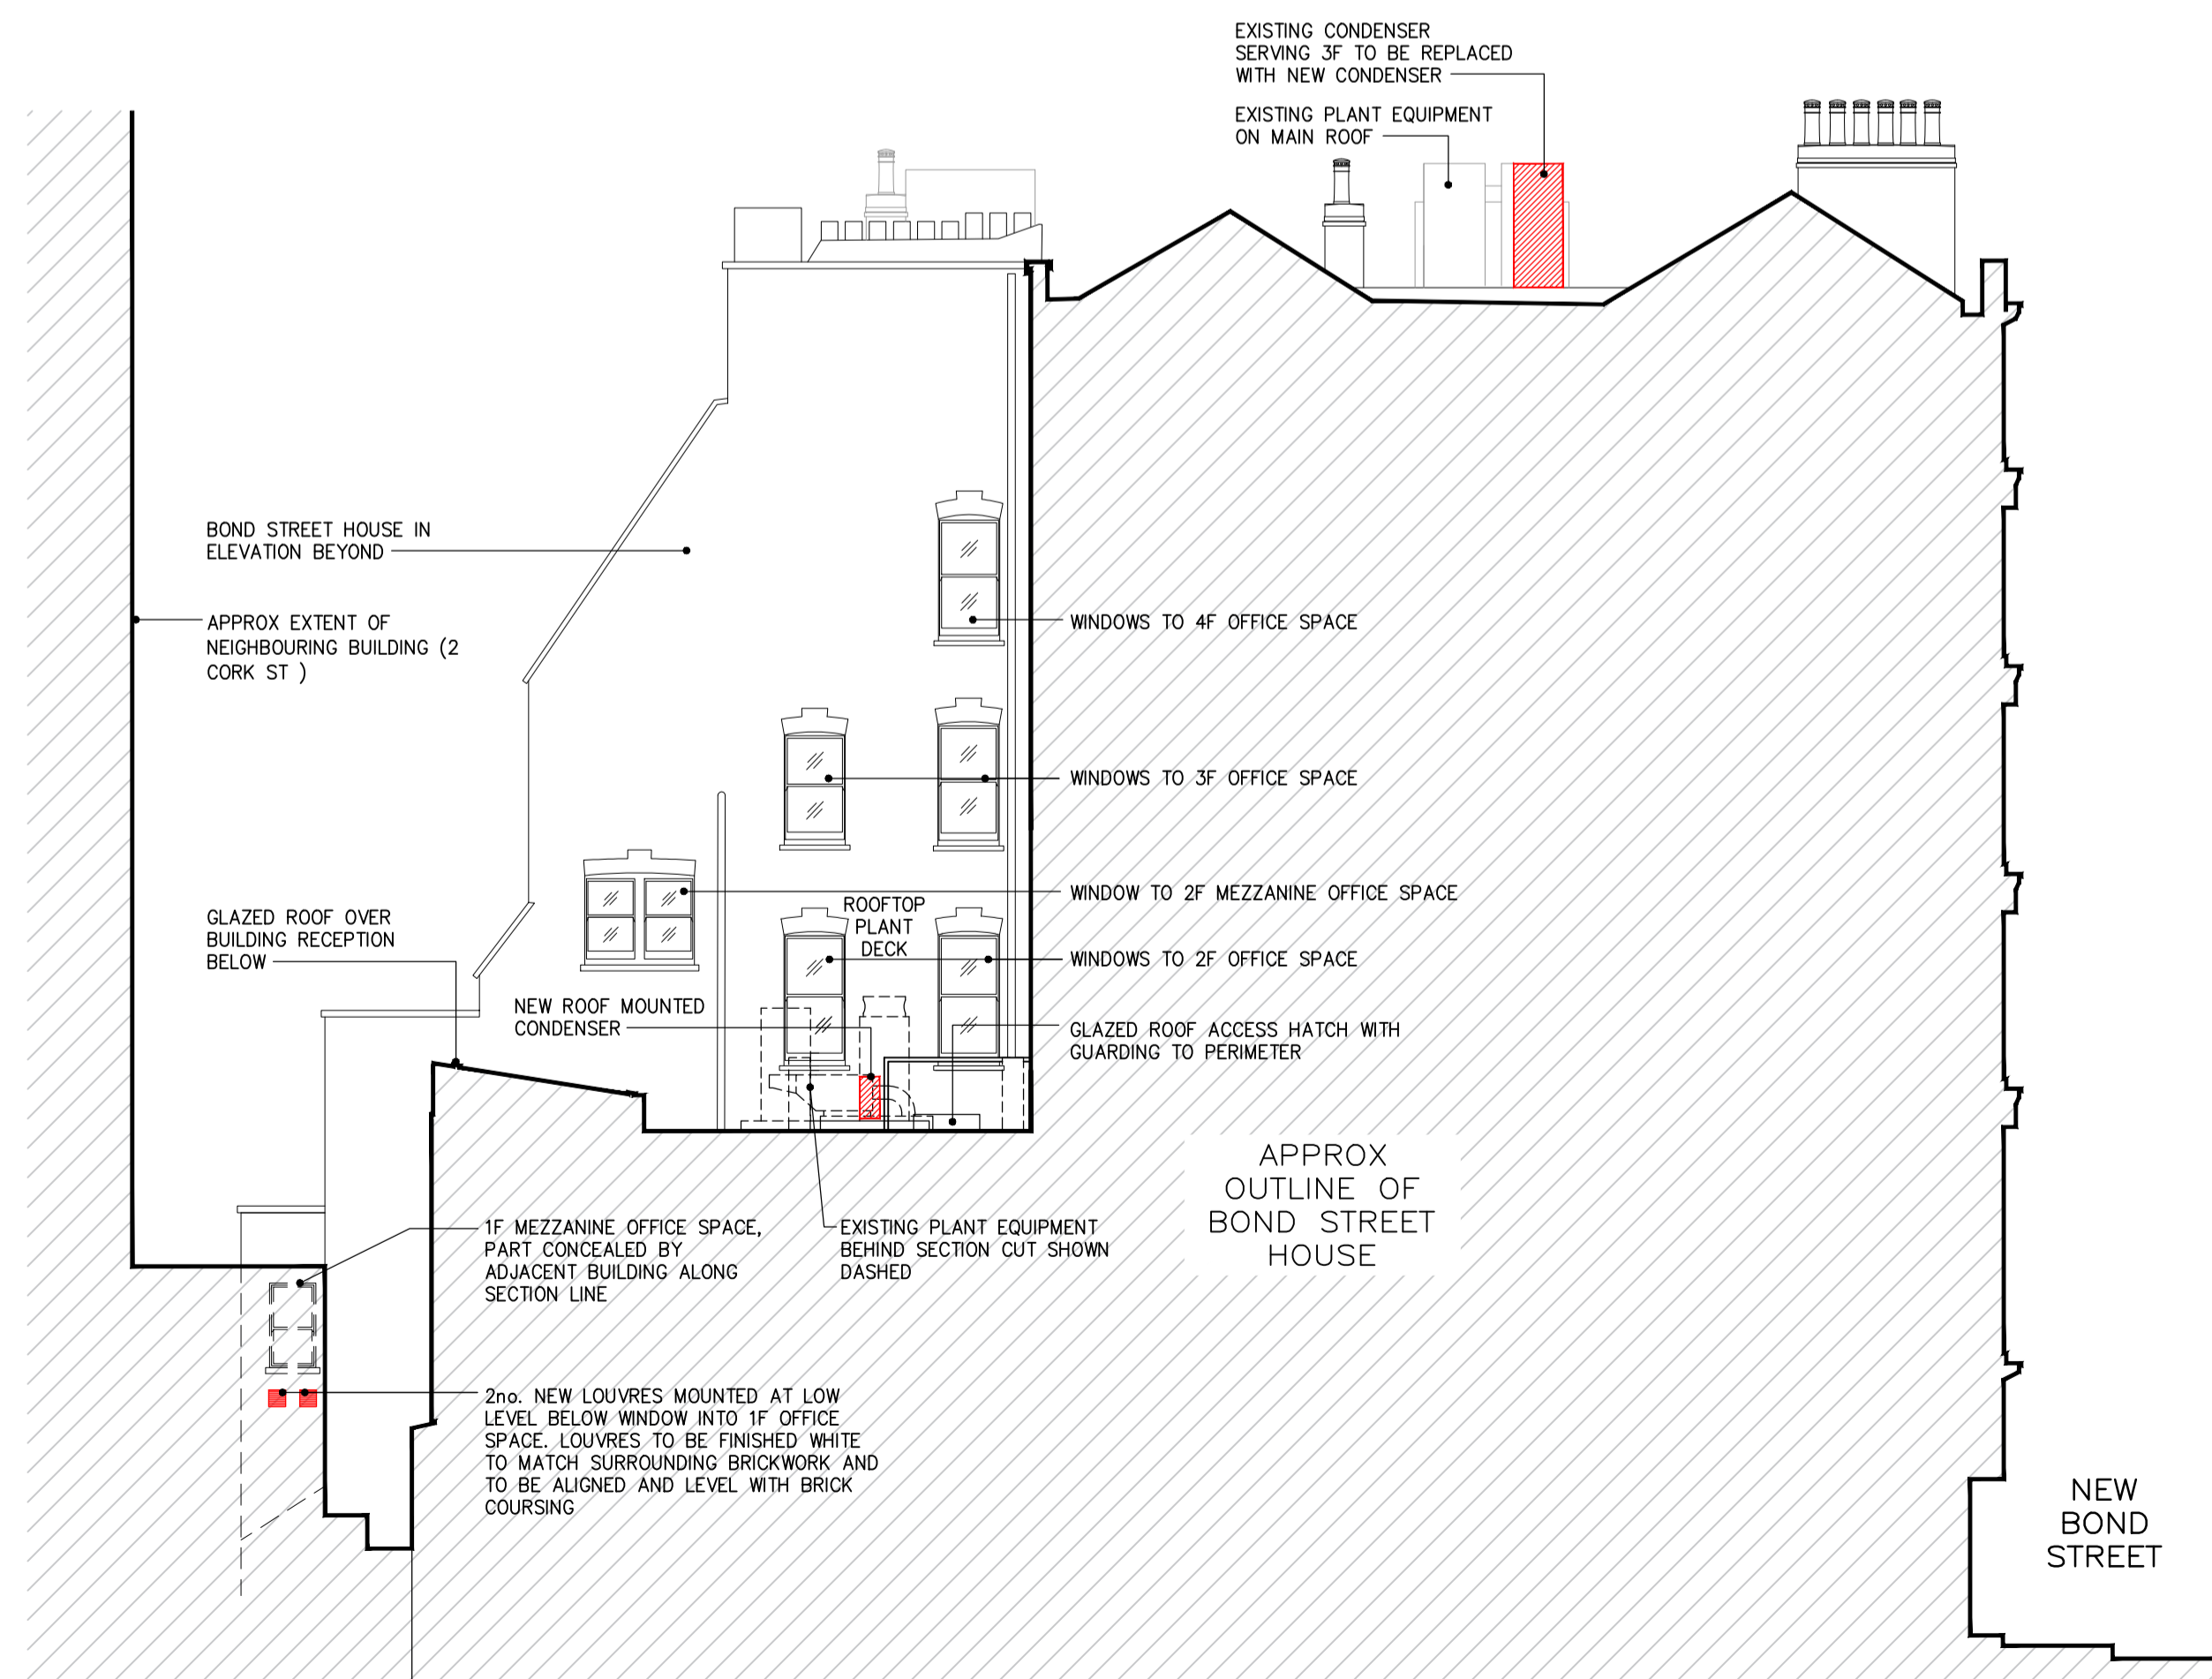

SECTION B-B

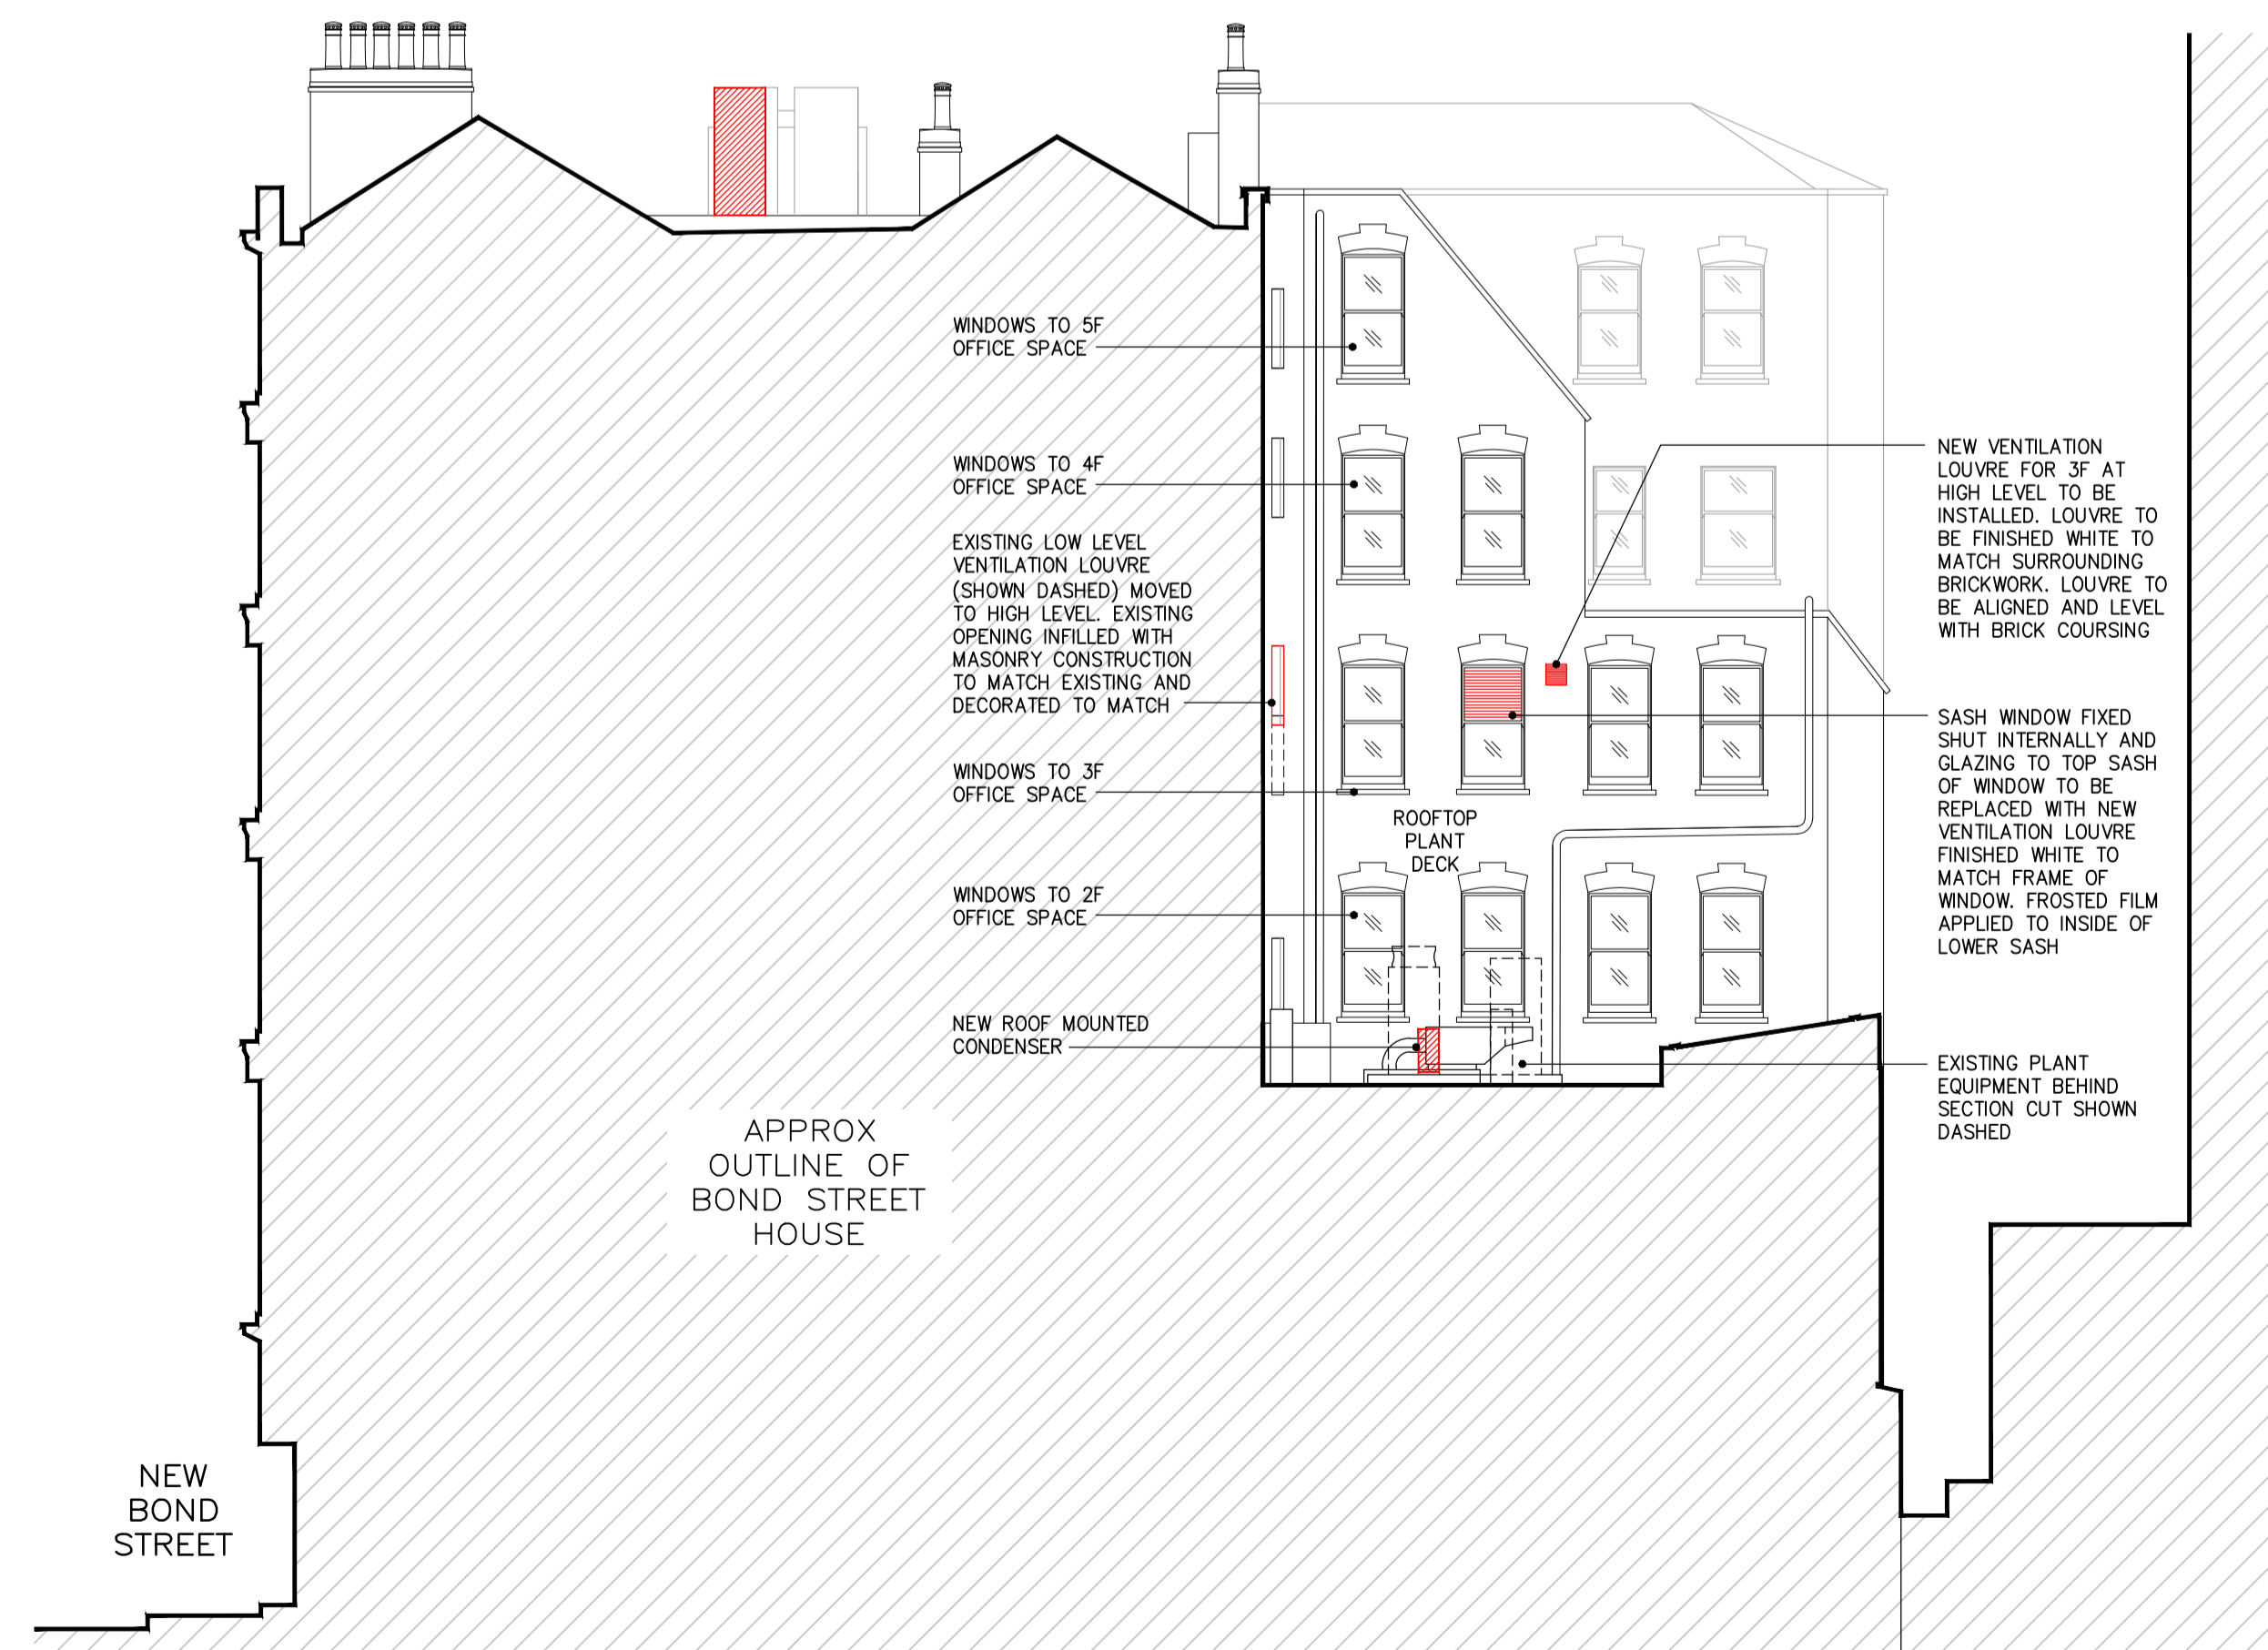

SECTION C-C

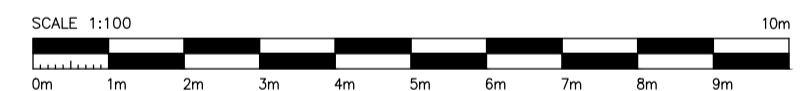

DO NOT SCALE FROM THIS DRAWING. ALL DIMENSIONS IN MILLIMETERS UNLESS OTHERWISE STATED.

DRAWING IS FOR PLANNING PURPOSES ONLY
 DRAWING IS TO BE READ IN CONJUNCTION WITH ALL OTHER ARCHITECT'S AND OTHER CONSULTANT'S INFORMATION.
 ANY DISCREPANCIES FOUND ON THE DRAWINGS, SPECIFICATIONS OR ON SITE TO BE COMMUNICATED IMMEDIATELY AND PRIOR TO COMMENCEMENT OR CONTINUATION OF WORKS.

REV	DATE	DESCRIPTION
A	21.02.22	ISSUED FOR PLANNING
	07.02.22	FIRST ISSUE

BOND STREET HOUSE
 14 CLIFFORD STREET. W1S 4JU

PROPOSED
 SECTIONS & ELEVATIONS

mcdonaldarchitects.co.uk
 1 Spectrum Studios | Manor Gardens | London | N7 6ER | t +44 (0)20 7281 2200

DATE	JAN 2022	SCALE	1:50	NO.	A1
NO.	SM	NO.	1468-005	NO.	A