




South Elevation

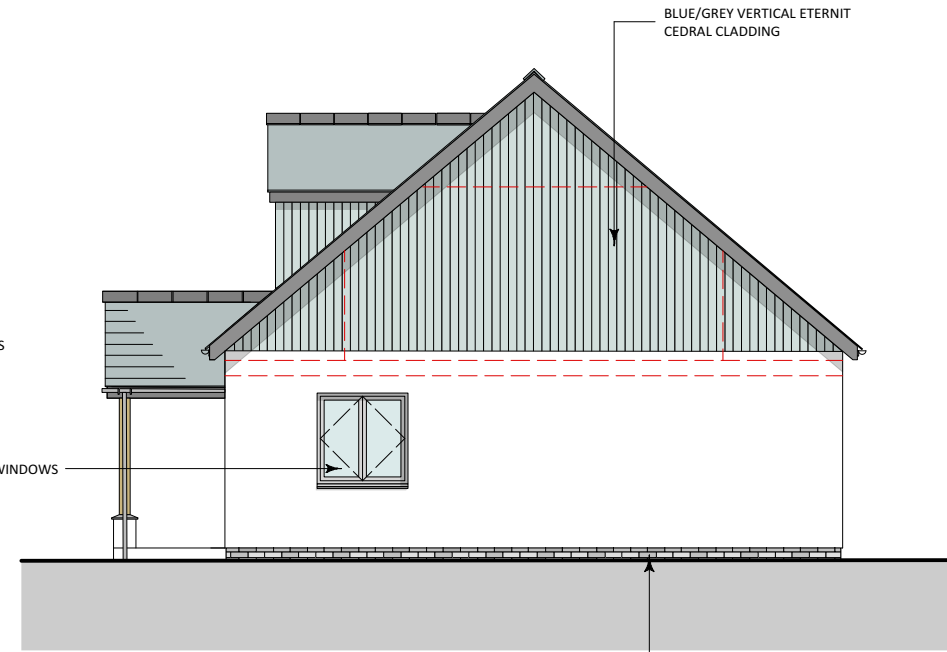

East Elevation

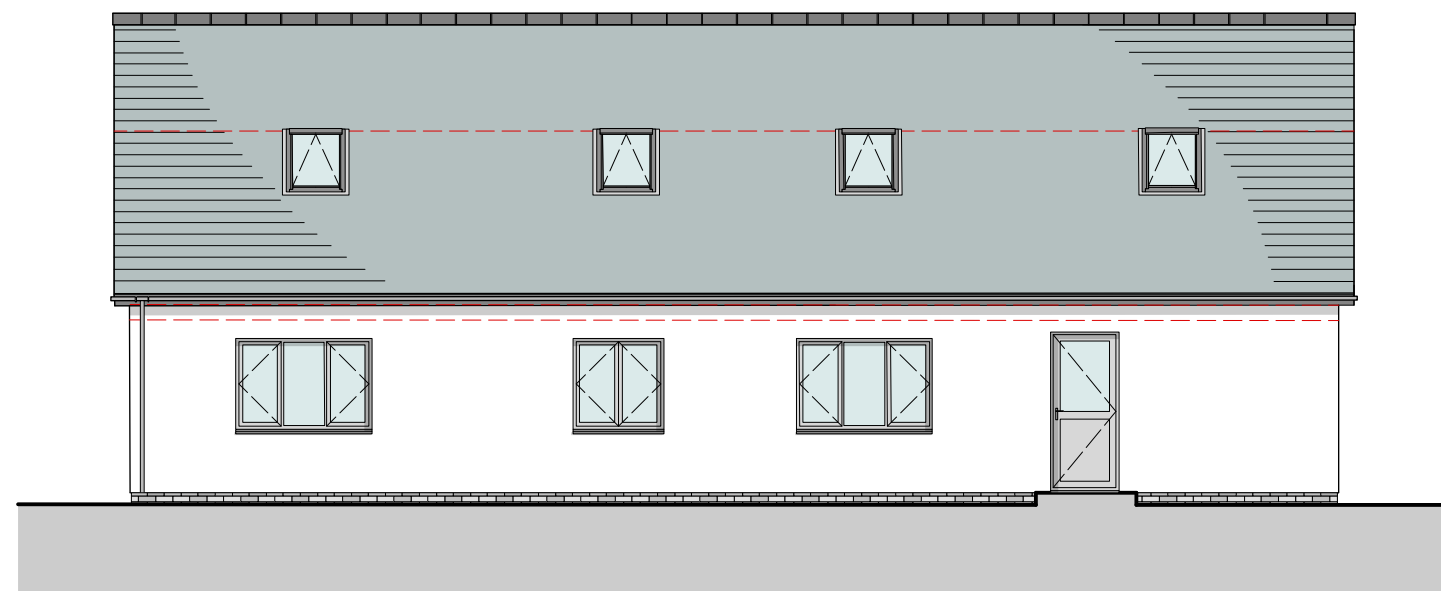

North Elevation

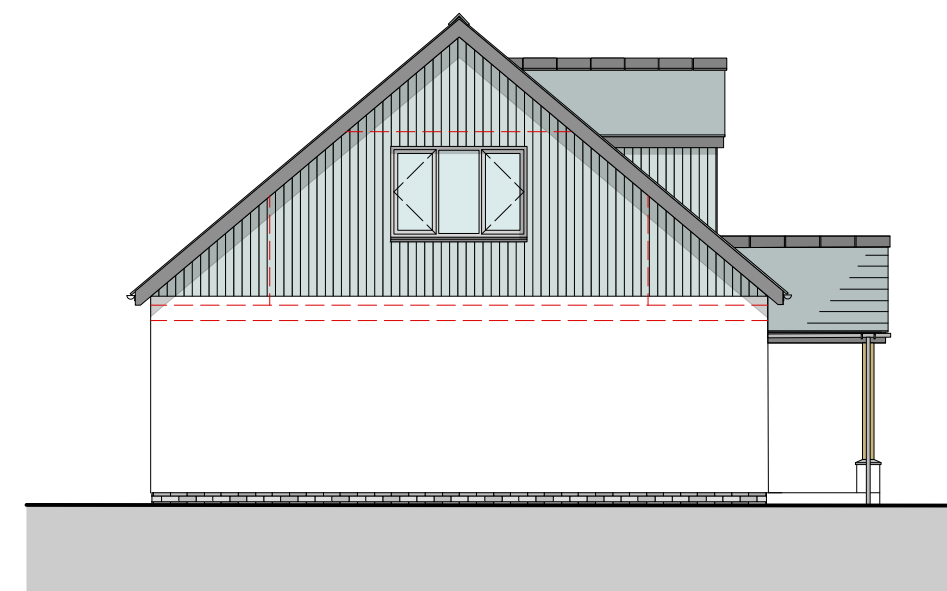

West Elevation

Scale  
1:50  
0m 1m 2m  
CHECK SCALE BAR PRIOR TO SCALING  
MEASUREMENTS FROM THIS DRAWING

**Elevations**

PROJECT:  
Proposed Dwelling  
Dobles Lane  
Holworthy  
Devon, EX22 6JD  
CLIENT:  
Mr J Palmer  
STAGE:  
Planning  
REVISIONS:

DATE:  
February 2022

SHEET A3 DWN. BY: HP. DRW NO. 1111 09 REV