


Scale
1:50
0m 1m 2m

CHECK SCALE BAR PRIOR TO SCALING
MEASUREMENTS FROM THIS DRAWING

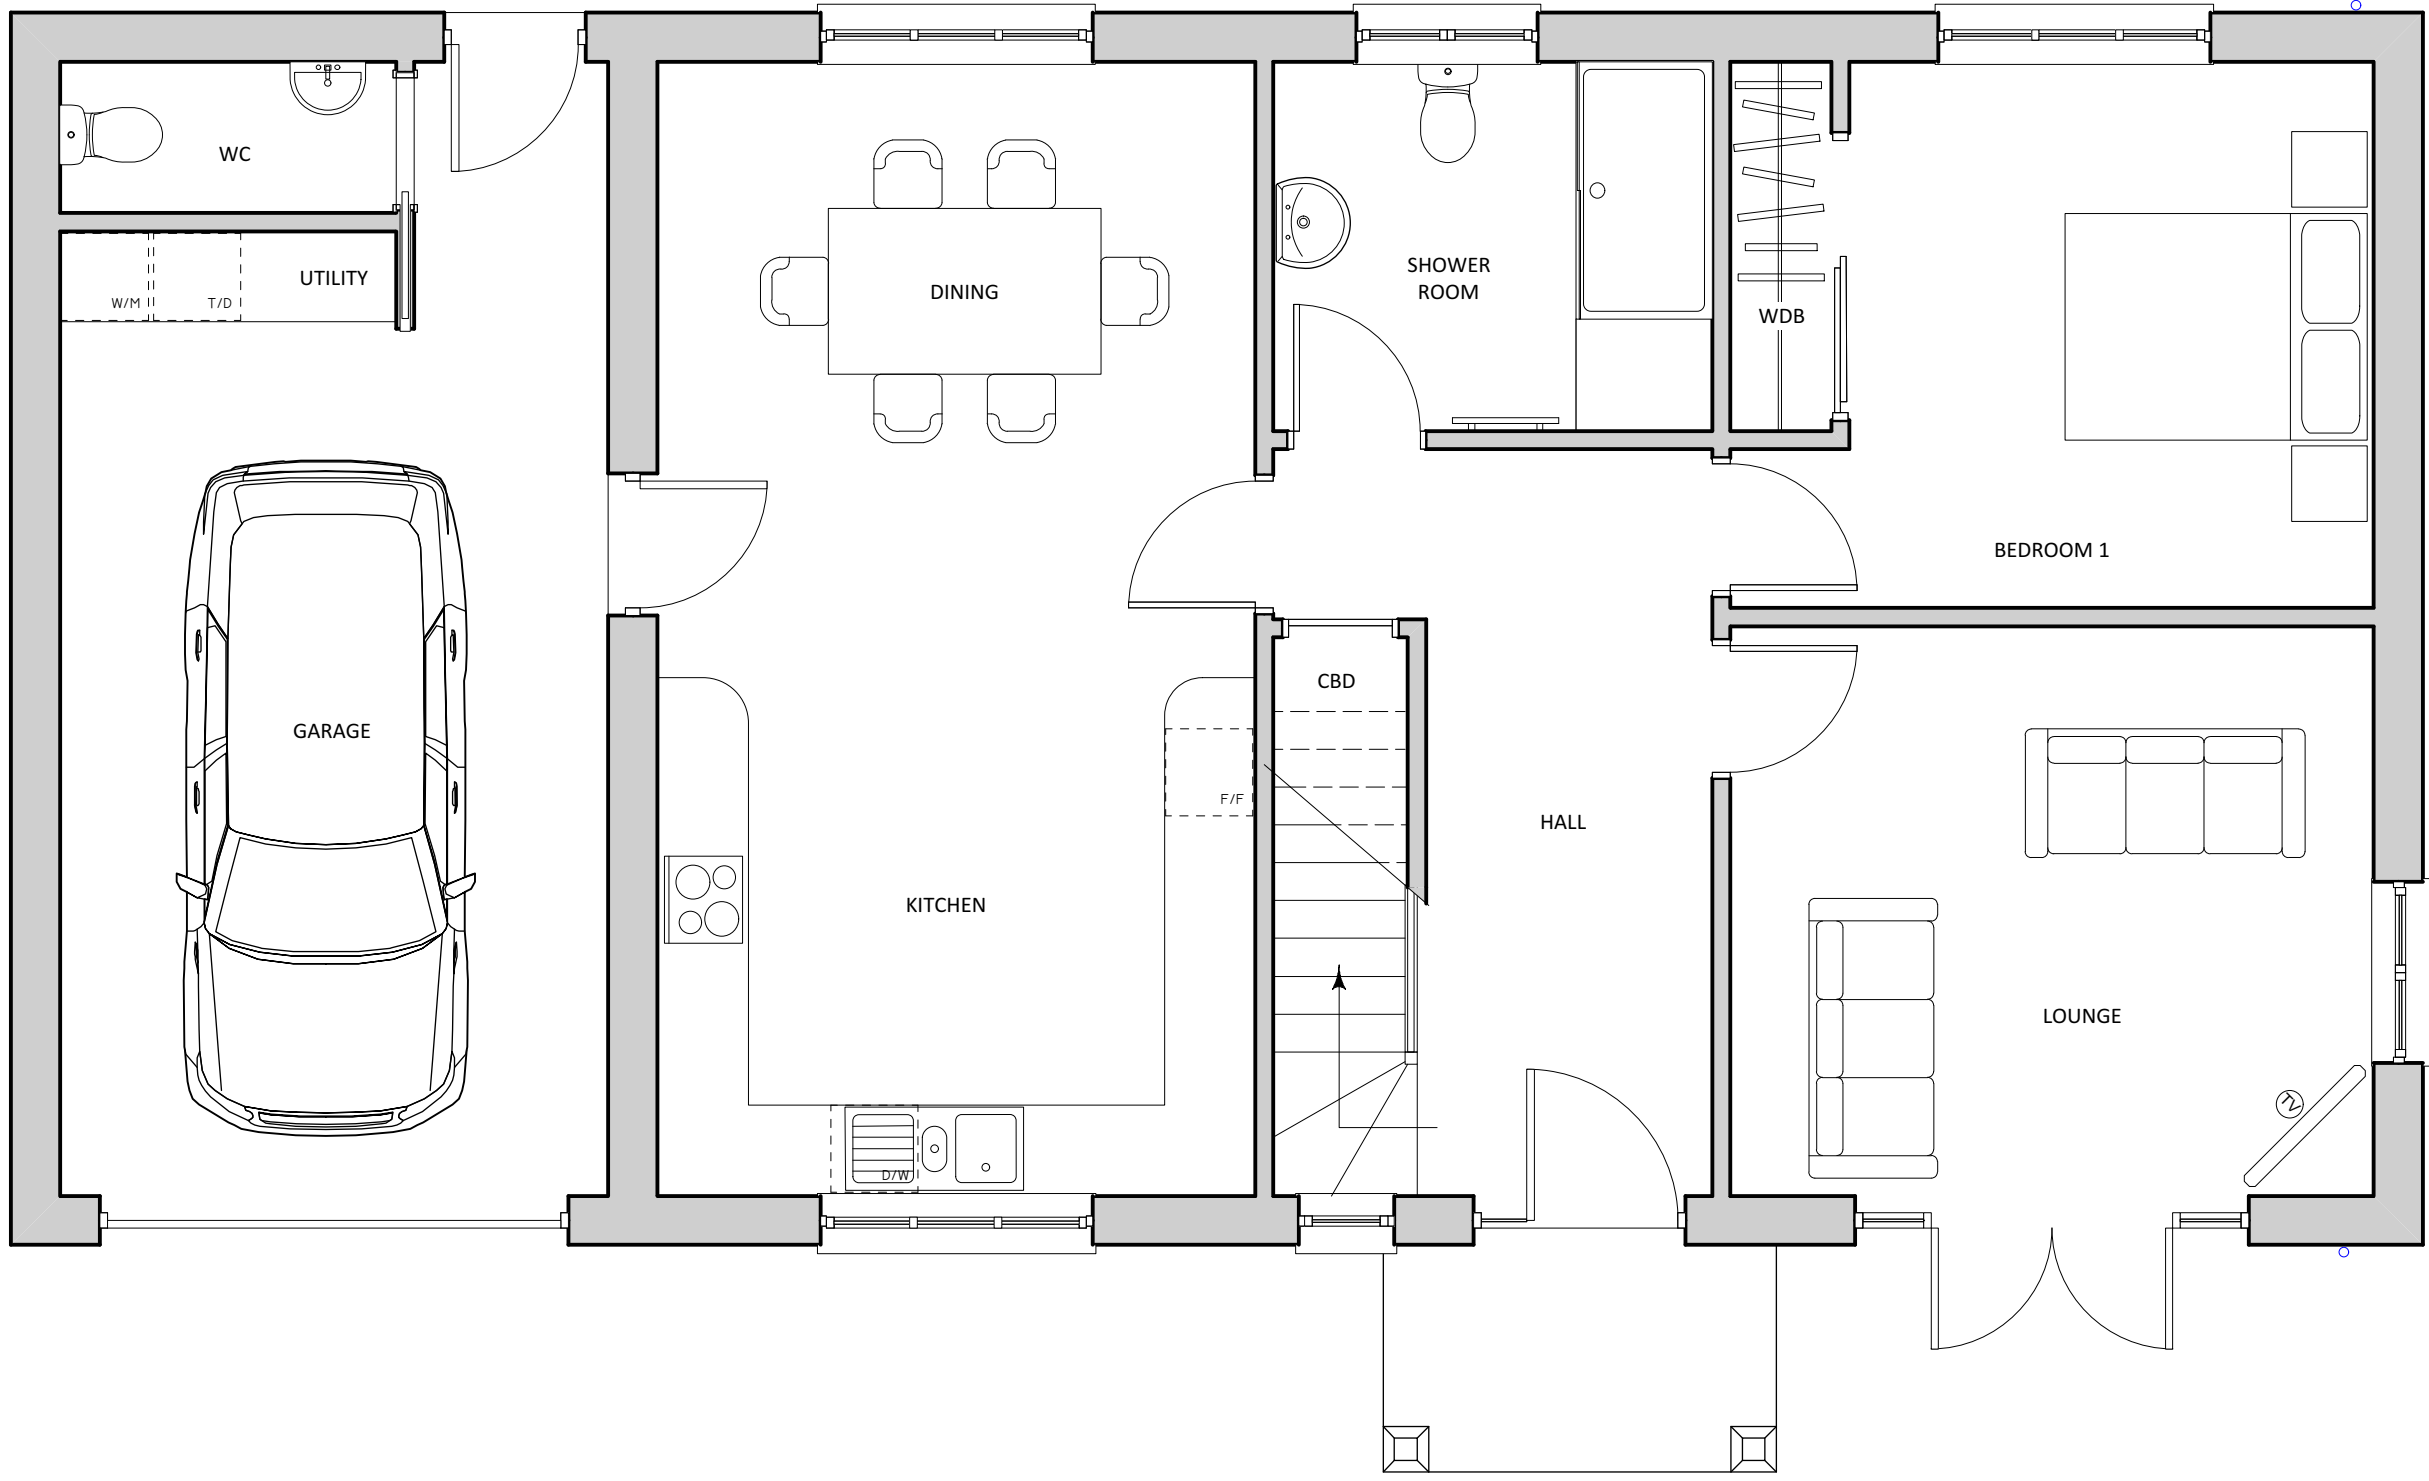

Ground Floor

PROJECT:
Proposed Dwelling
Dobles Lane
Holsworthy
Devon, EX22 6JD
CLIENT:
Mr J Palmer
STAGE:
Planning
REVISIONS:

DATE:
February 2022

SHEET A3 DWN. BY: HP. DRW NO. 1111 07 REV