


Location Plan, 1:1000

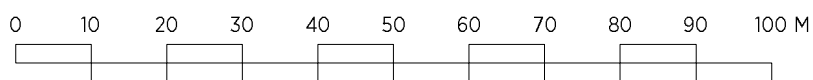

PLANNING

Revision:

Project: Garngibboch House, Airdrie

Job No: NV0554

Client: -

Scale: 1:1000@A4

Title: Location Plan

Drawn: AD/ rpk

Dwg. No: E(0)001

Date: 08.02.22

Bradbury House
10 High Craighall
Glasgow, G4 9UD

NVDC
ARCHITECTS

0141 959 8752
enquiries@nvdc.co.uk
www.nvdc.co.uk