

-	-	-	-	-	-
-	-	-	-	-	-
-	-	-	-	-	-
-	-	-	-	-	-
A	FIRST ISSUE	IJM	-	-	02/02/22
MK	REVISIONS	DRN	CHK	APP	DATE


HARLESTON HALL
 HARLESTON
 STOWMARKET
 IP14 3JQ

EXISTING PLAN ELEVATION

PLANNING

ORIGINAL DRAWING SIZE A3 SCALE: 1:100

DRAWING NUMBER	REV
T782 - E - PLAN	A

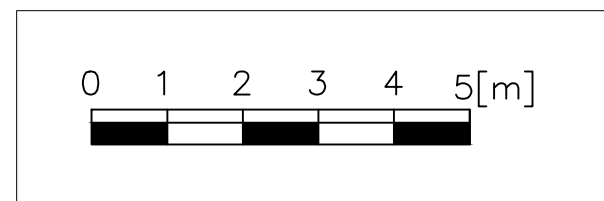



TRECO Ltd,
 Pyramid House
 1 Tiverton Way
 Tiverton Business Park
 Tiverton
 Devon
 EX16 6TG

Tel: 01884 250790
 Web: www.tresco.co.uk
 e-mail: info@tresco.co.uk