


Waves End, Polzeath, Wadebridge, PL27 6ST

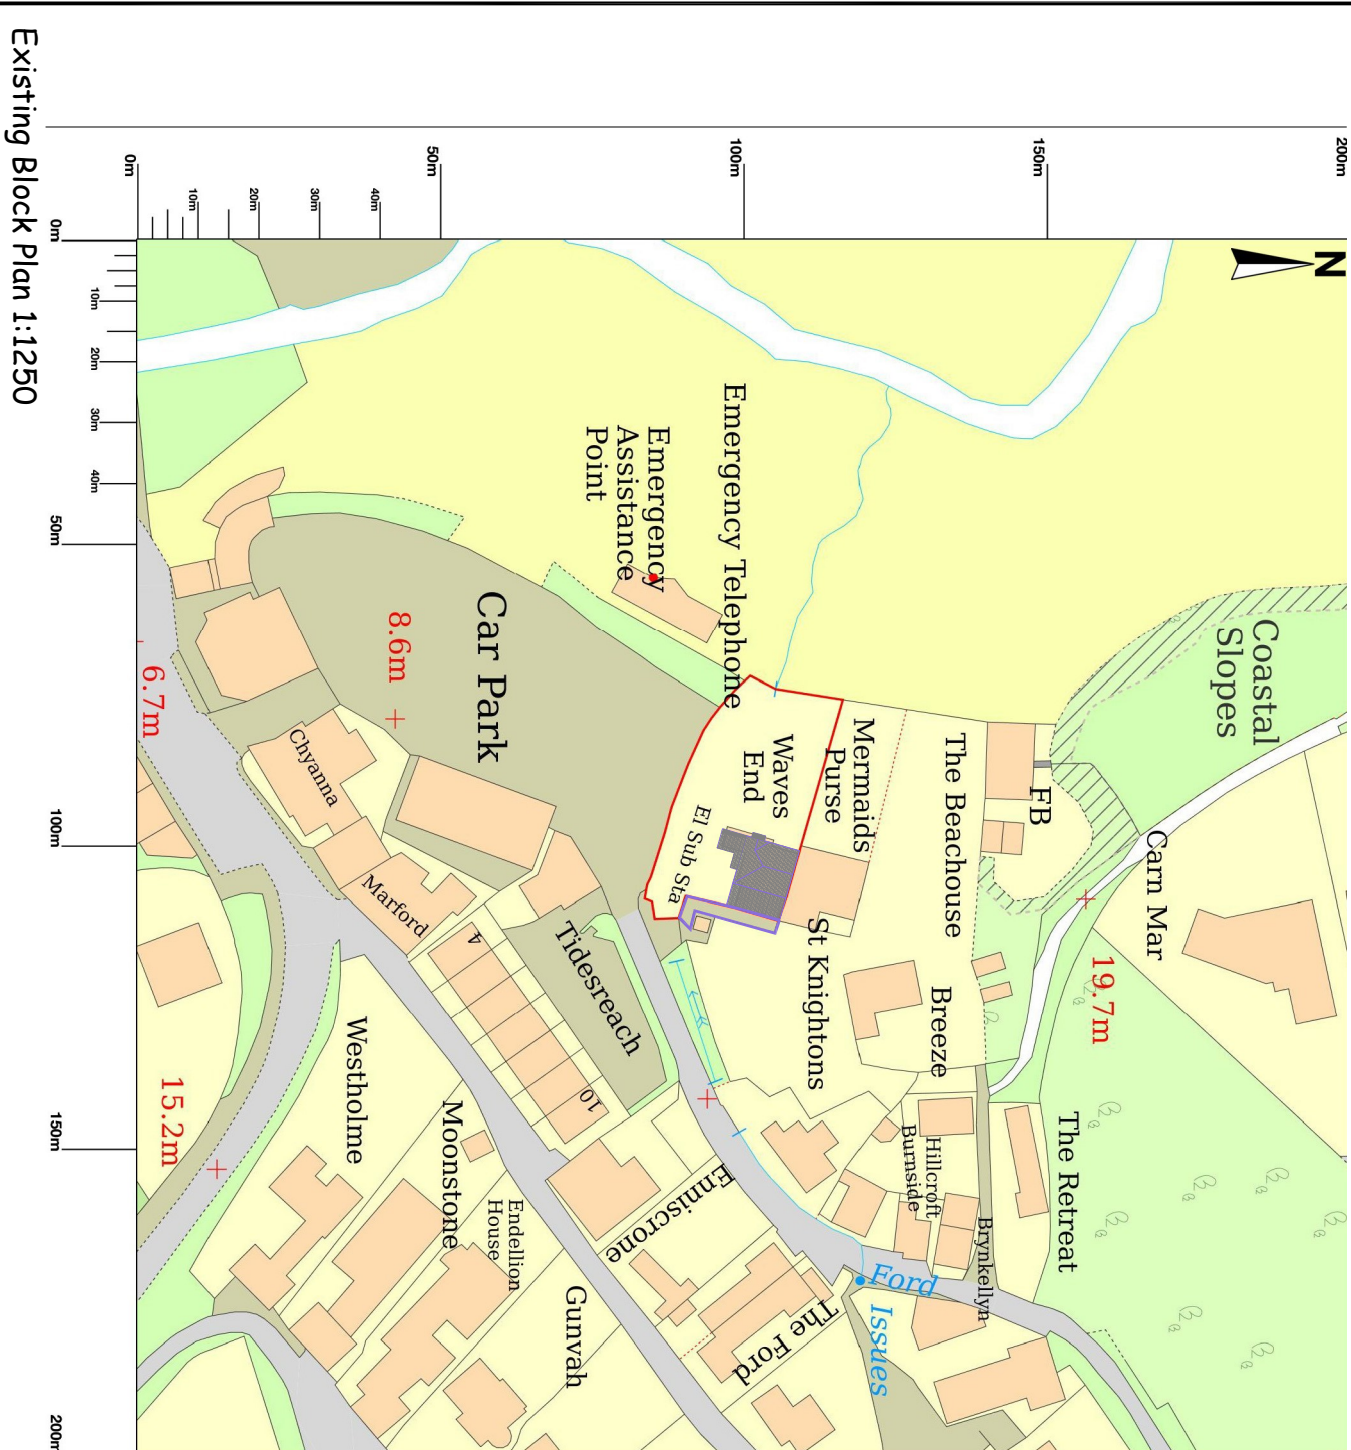

Existing Block Plan 1:1250

Notes:
 The survey has been carried out to an accuracy consistent with the scale of the drawing. The information contained in this drawing is for reference only and should not be used for any other purpose without the written consent of the author.

REV	DESCRIPTION	BY	DATE

SEB
 Designer: *James Polzeath*
 Project Manager: *James Polzeath*

Client: WAVES END
Project: Waves End Polzeath Wadebridge PL27 6ST

Drawing Title: Existing Block Plan

Drawn: SEB	Checked:
Scale: 1:1250	Date: 18th Feb 22
SB 2022 WE	Drawing No: EXIB 03