


Waves End, Polzeath, Wadebridge, PL27 6ST

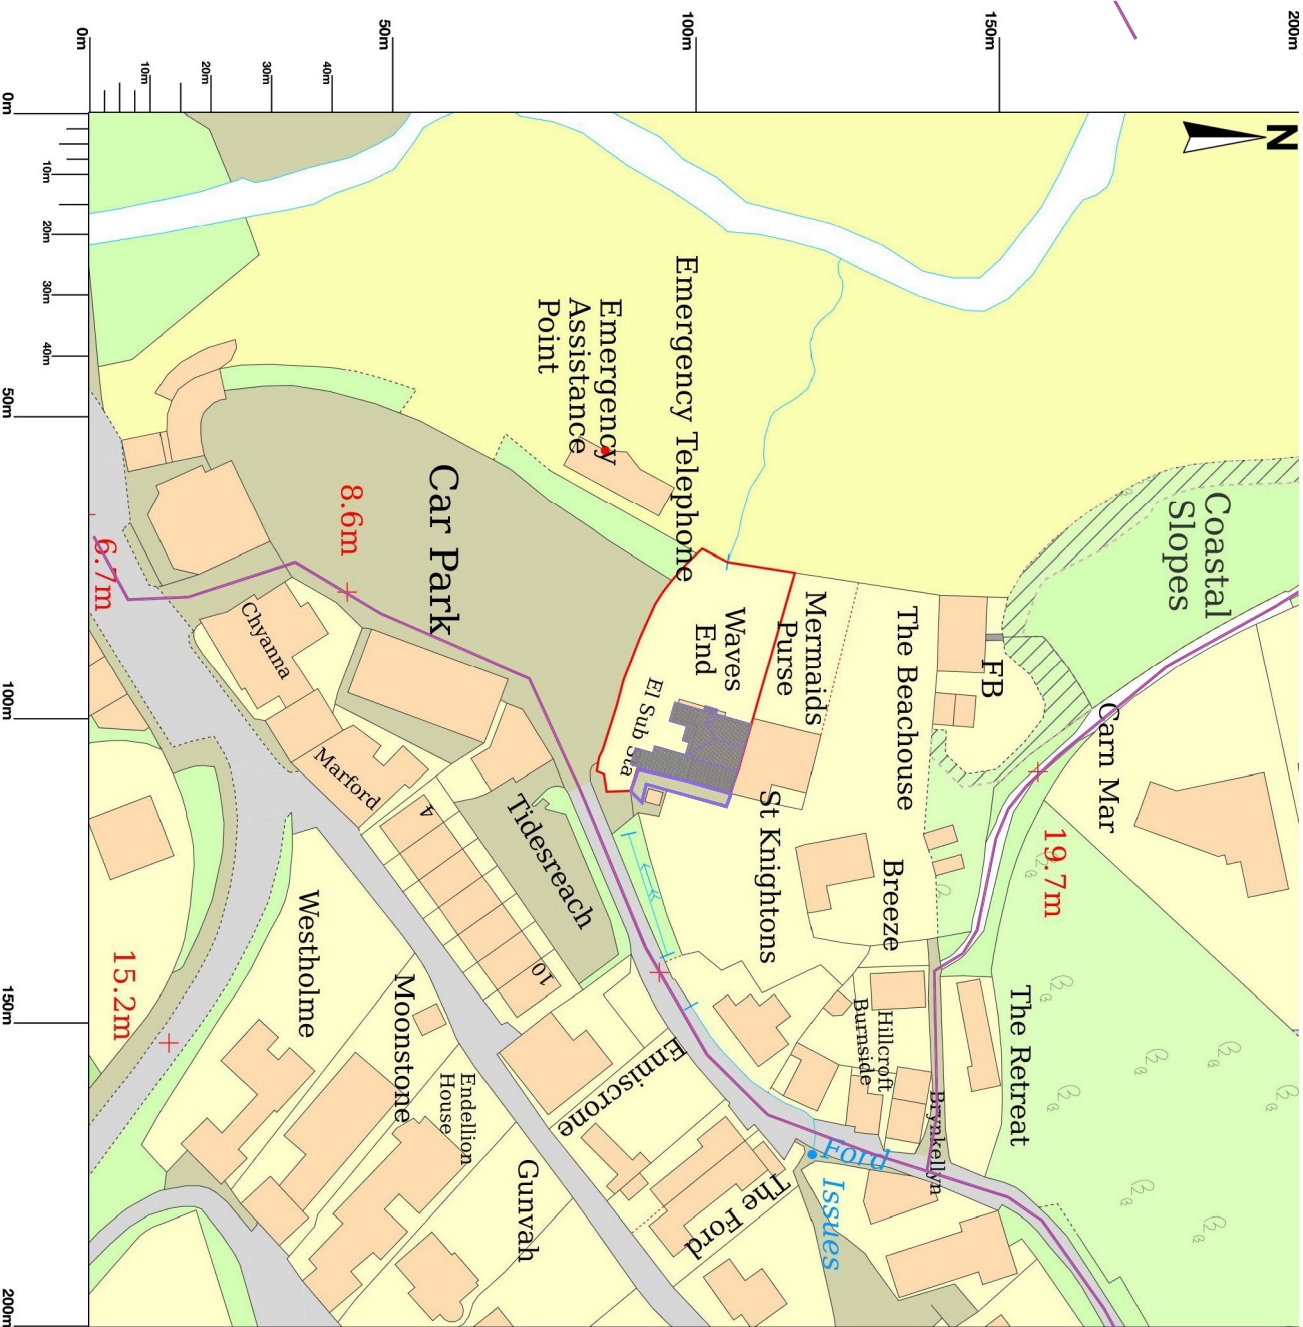

Proposed Block Plan 1:1250

Notes:
 The survey has been carried out to an accuracy consistent with the scale of the drawing. The plan is a preliminary design and should not be used for construction without the assistance of a professional engineer.

REV	DATE	BY	DATE
1	23.12.22	SEB	

SEB
 Designer
 James Blaine
 Project Lead

Client:
 WAVES END

Project:
 Waves End
 Polzeath
 Wadebridge
 PL27 6ST

Drawing Title:
 Proposed Block Plan

Drawn: SEB	Checked:	Revision:
Scale: 1:1250	Date: 18th Feb. 22	A
SB 2022 WE	Drawing No: PROP 03	