




Serial number: 231461
©Crown copyright and database right 2022
Ordnance Survey licence 100048957
Reproduction in whole or in part is prohibited
without the prior permission of Ordnance Survey

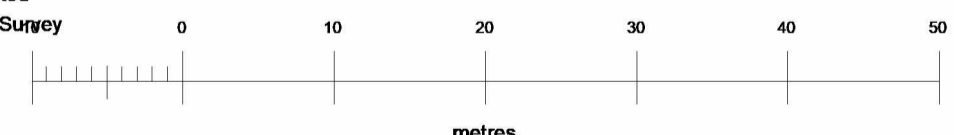

1 Existing-Site Layout
1 : 500

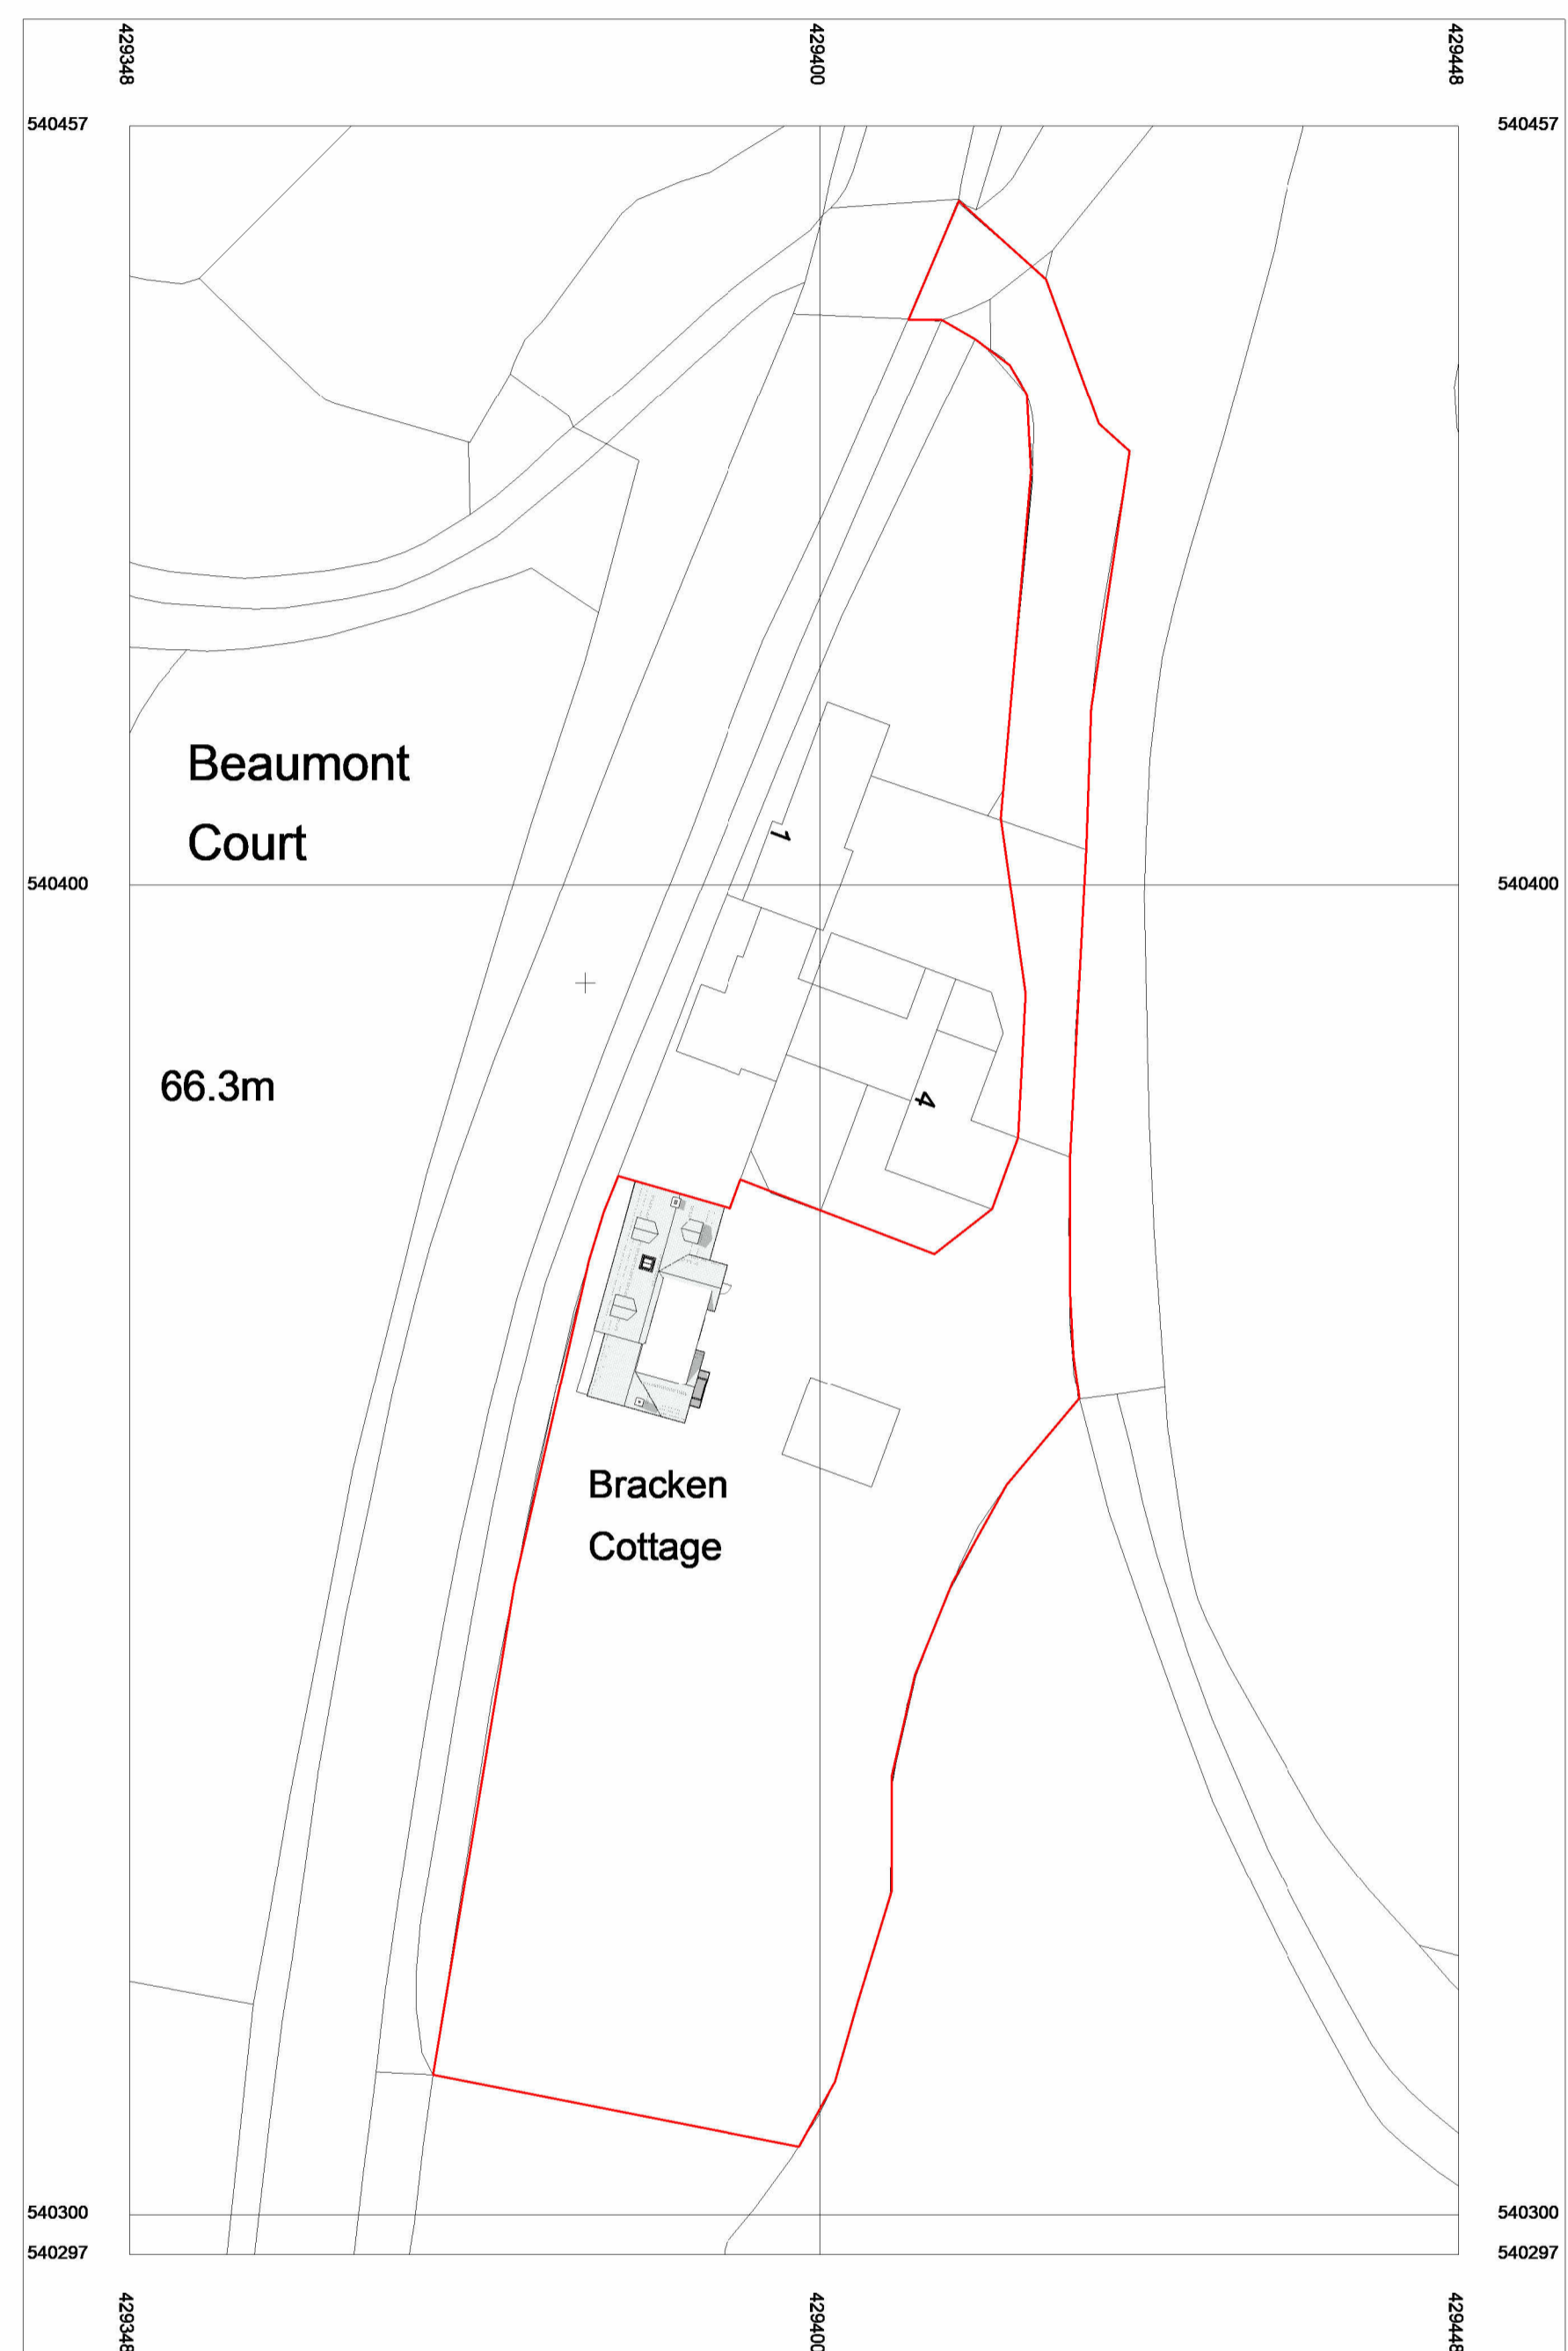

Serial number: 231461
©Crown copyright and database right 2022
Ordnance Survey licence 100048957
Reproduction in whole or in part is prohibited
without the prior permission of Ordnance Survey

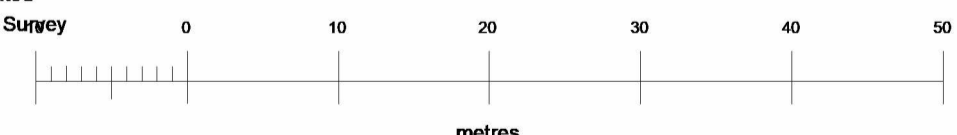

2 Proposed-Site Layout
1 : 500

IF IN ANY DOUBT PLEASE ASK THE DESIGNER FOR CLARIFICATION
DO NOT SCALE FROM DRAWINGS. ALL DIMENSIONS TO BE CHECKED ON SITE
THE COPYRIGHT FOR THESE DRAWINGS REMAINS THE PROPERTY OF
EMERALD ARCHITECTS LTD. THEY MUST NOT BE REPRODUCED IN ANY WAY
WITHOUT EMERALD ARCHITECTS PRIOR WRITTEN CONSENT

Notes:
DO NOT SCALE from this drawing. Only figured dimensions are to be taken from the drawing.
- The Contractor must verify all dimensions on site before commencing any work or shop drawings.
- The Contractor must report any discrepancies to the Architect before commencing work. If this drawing exceeds the quantities taken in anyway, the Architect is to be informed before work is initiated.
This drawing is copyright and must not be reproduced without the consent of Emerald Architects Limited.
CDM
Work covered by the CDM Regulations 2015 is not to start until a Health & Safety Plan has been produced.
For health and safety aspects of the design please refer to the Designers CDM Hazard register which may make reference to any of the details depicted in this drawing together with manufacturers components, method statements & health & safety data sheets.

SITE TO WHICH APPLICATION RELATES
OUTLINED IN RED THUS

No.	Revision Description	Date	By
REVISION SCHEDULE			

CLIENT: **Rebecca Williams**

PROJECT: **Proposed Remodel and Extension of Private Residence**

PROJECT ADDRESS: **Bracken Cottage
Bankfoot
Shincliffe
Co. Durham
DH1 2PD**

TITLE: **Site Layouts**

Emerald Architects
Flass Gardens, Esh Winning,
Durham DH7 9QD
M: 07841650233
E: siobhan@emerald-architects.com
W: www.emerald-architects.com

SCALE	DATE	DESIGNER	AUTHOR	CHECKER
1:500	23/01/2022 16:49:08	Designer	Author	Checker
STAGE	DRAWING NUMBER	PROJECT NUMBER	SHEET SIZE	
Prelim	001	2125	A1	