


IF IN ANY DOUBT PLEASE ASK THE DESIGNER FOR CLARIFICATION
DO NOT SCALE FROM DRAWINGS. ALL DIMENSIONS TO BE CHECKED ON SITE
THE COPYRIGHT FOR THESE DRAWINGS REMAINS THE PROPERTY OF
EMERALD ARCHITECTS LTD. THEY MUST NOT BE REPRODUCED IN ANY WAY
WITHOUT EMERALD ARCHITECTS PRIOR WRITTEN CONSENT

Notes:
DO NOT SCALE from this drawing. Only figured dimensions are to be taken from the drawing.
The Contractor must verify all dimensions on site before commencing any work or shop drawings.
The Contractor must report any discrepancies to the Architect before commencing work. If this drawing exceeds the quantities taken in anyway, the Architect is to be informed before work is initiated.


This drawing is copyright and must not be reproduced without the consent of Emerald Architects Limited.

CDM
Work covered by the CDM Regulations 2015 is not to start until a Health & Safety Plan has been produced.


For health and safety aspects of the design please refer to the Designers CDM Hazard register which may make reference to any of the details depicted in this drawing together with manufacturers components, method statements & health & safety data sheets.

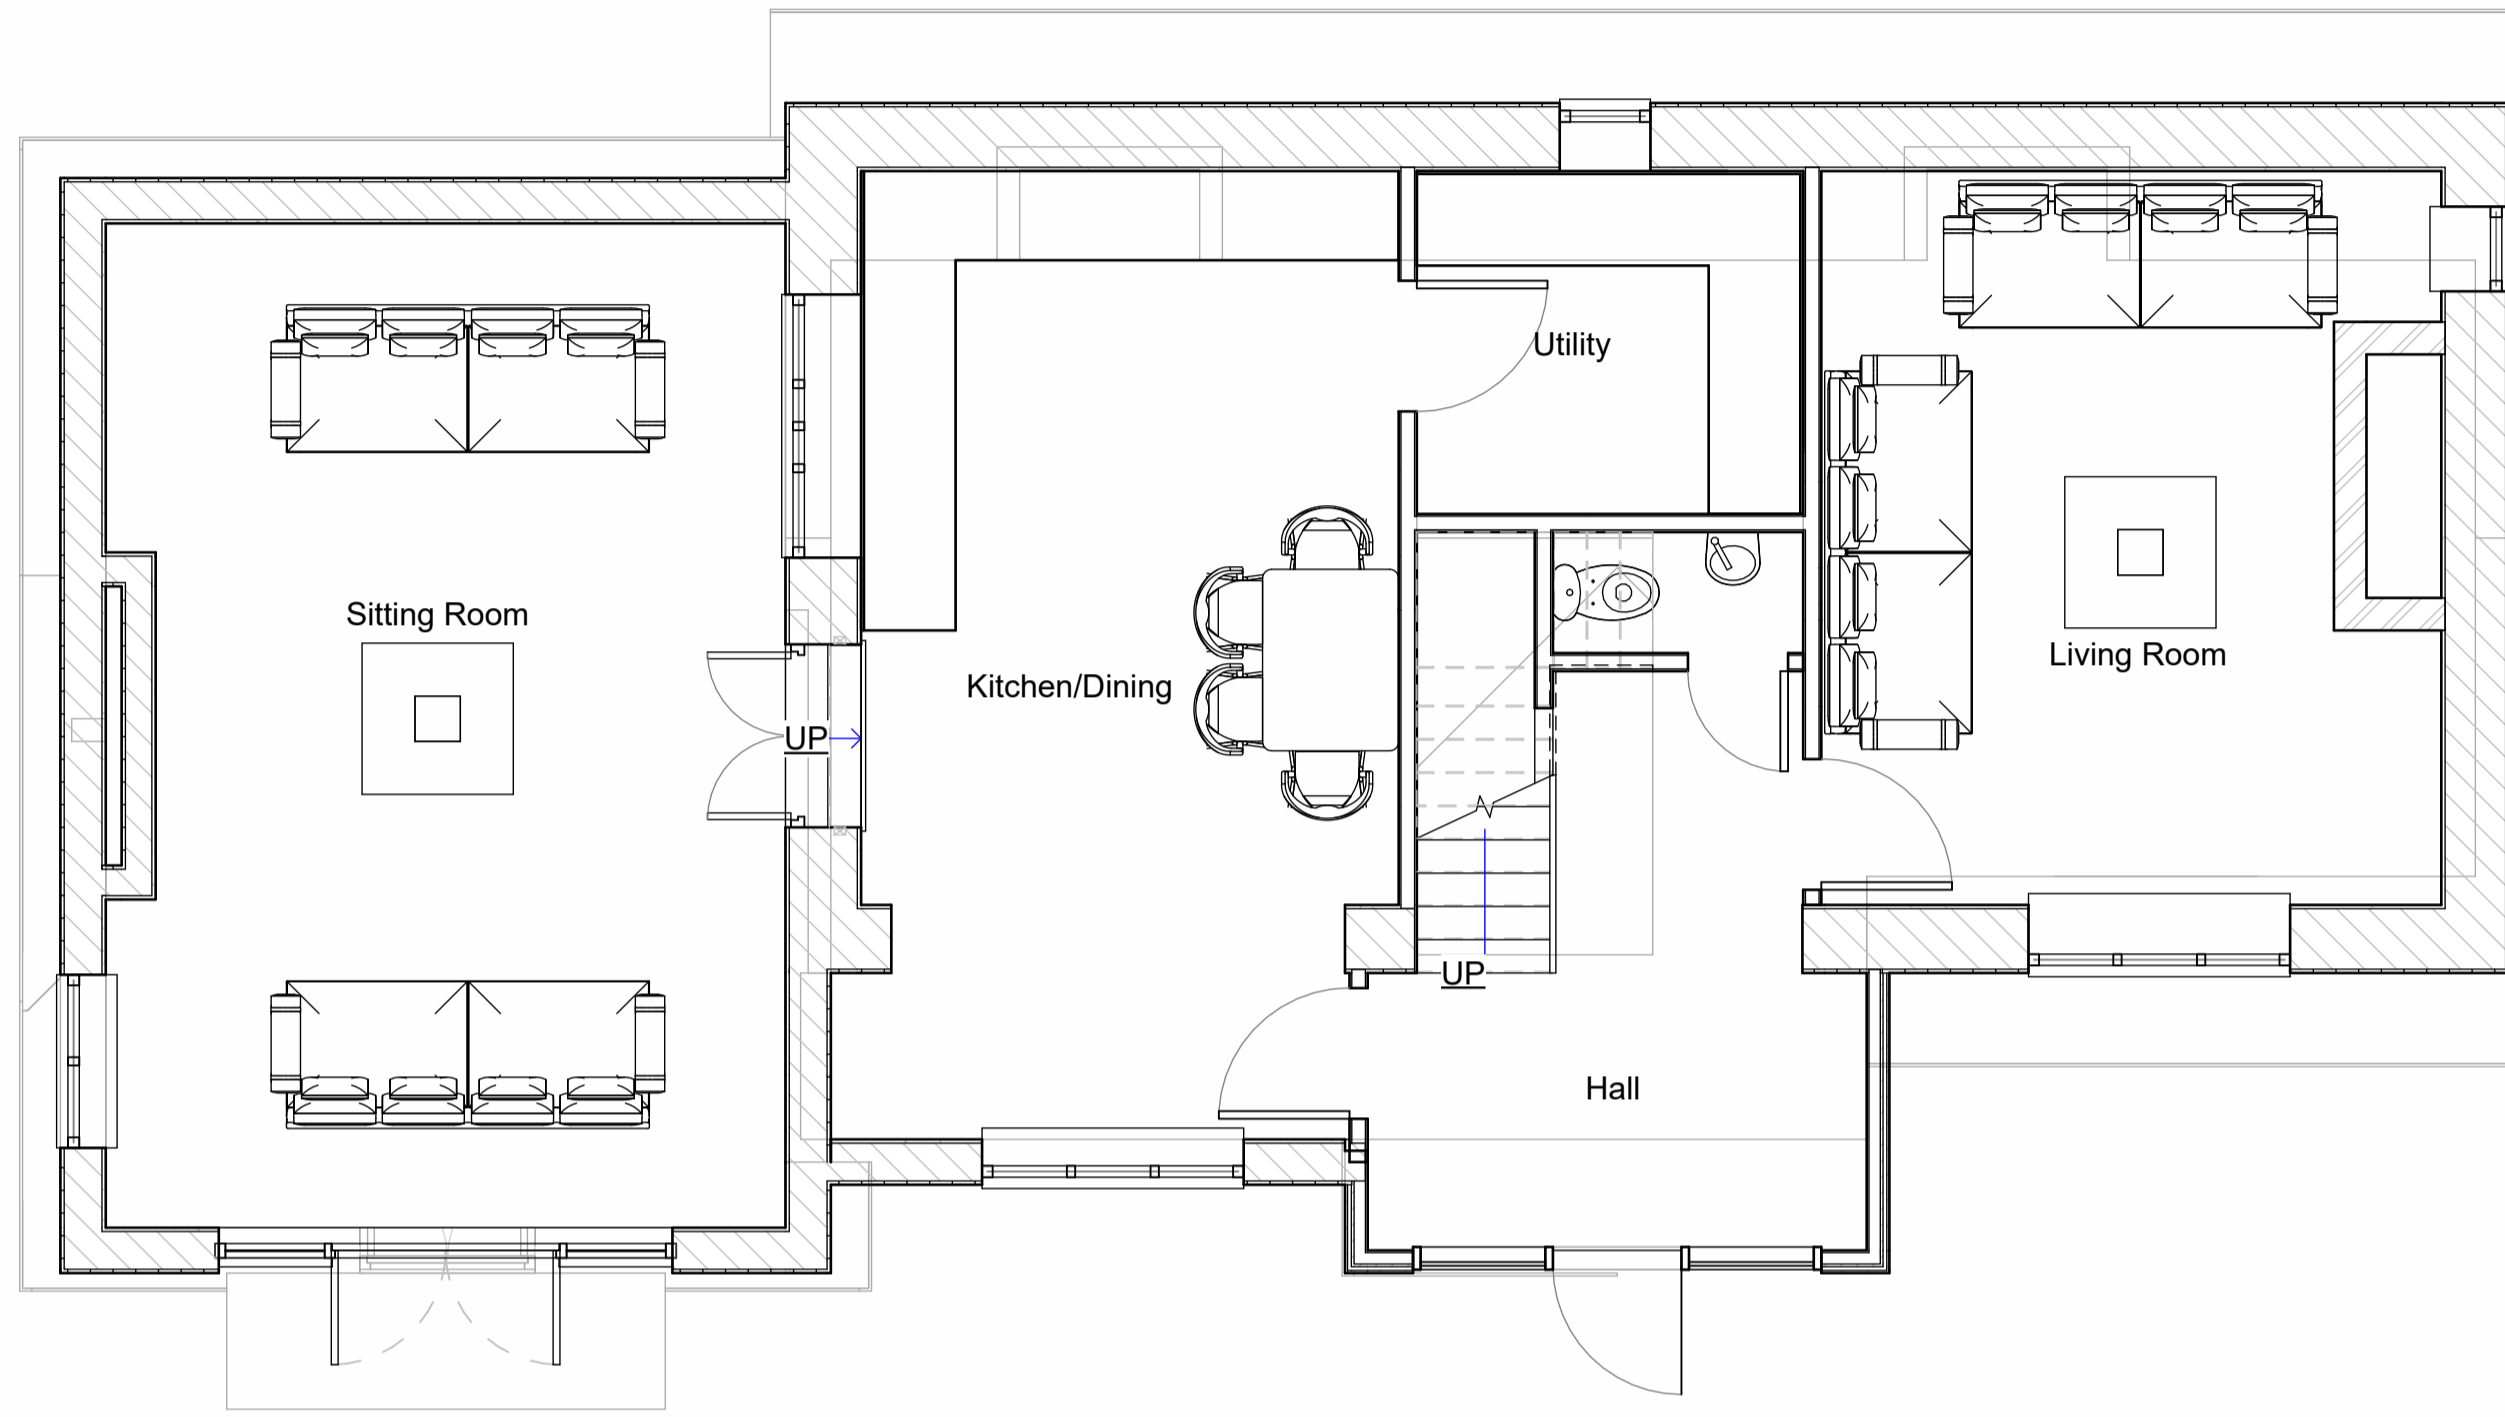


2
003 Proposed-GFL
1 : 50

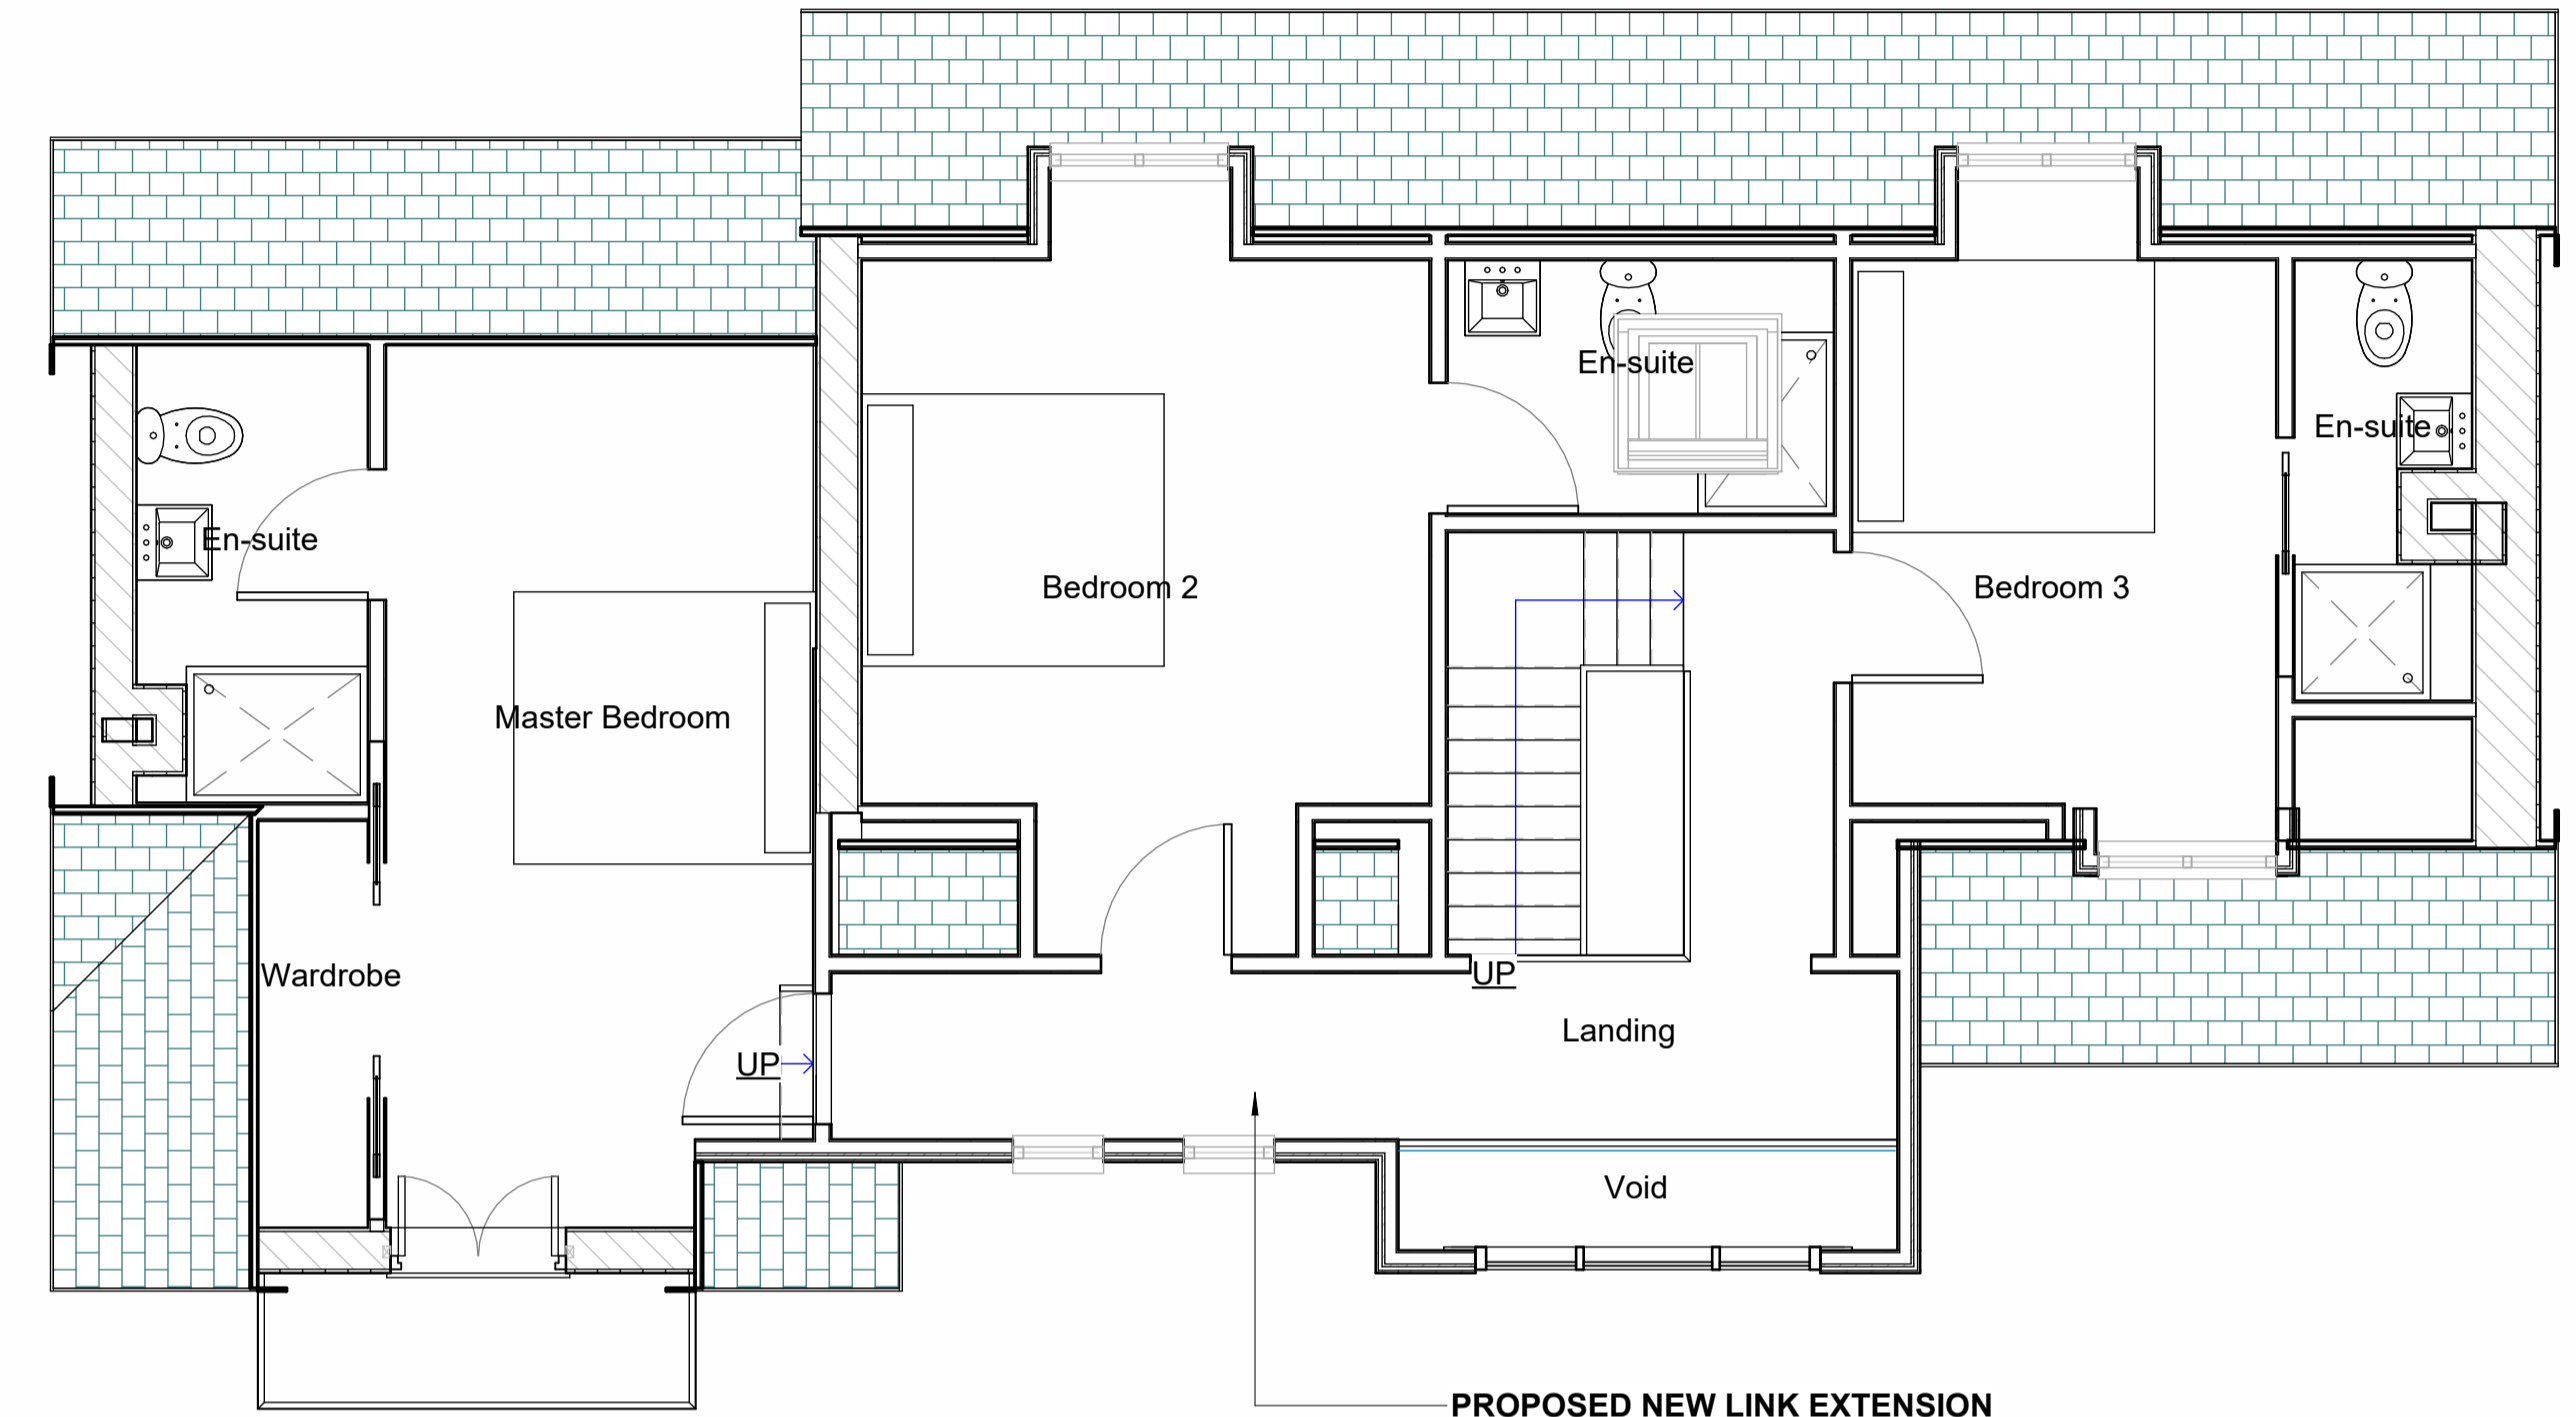

3
003 Proposed-FFL
1 : 50

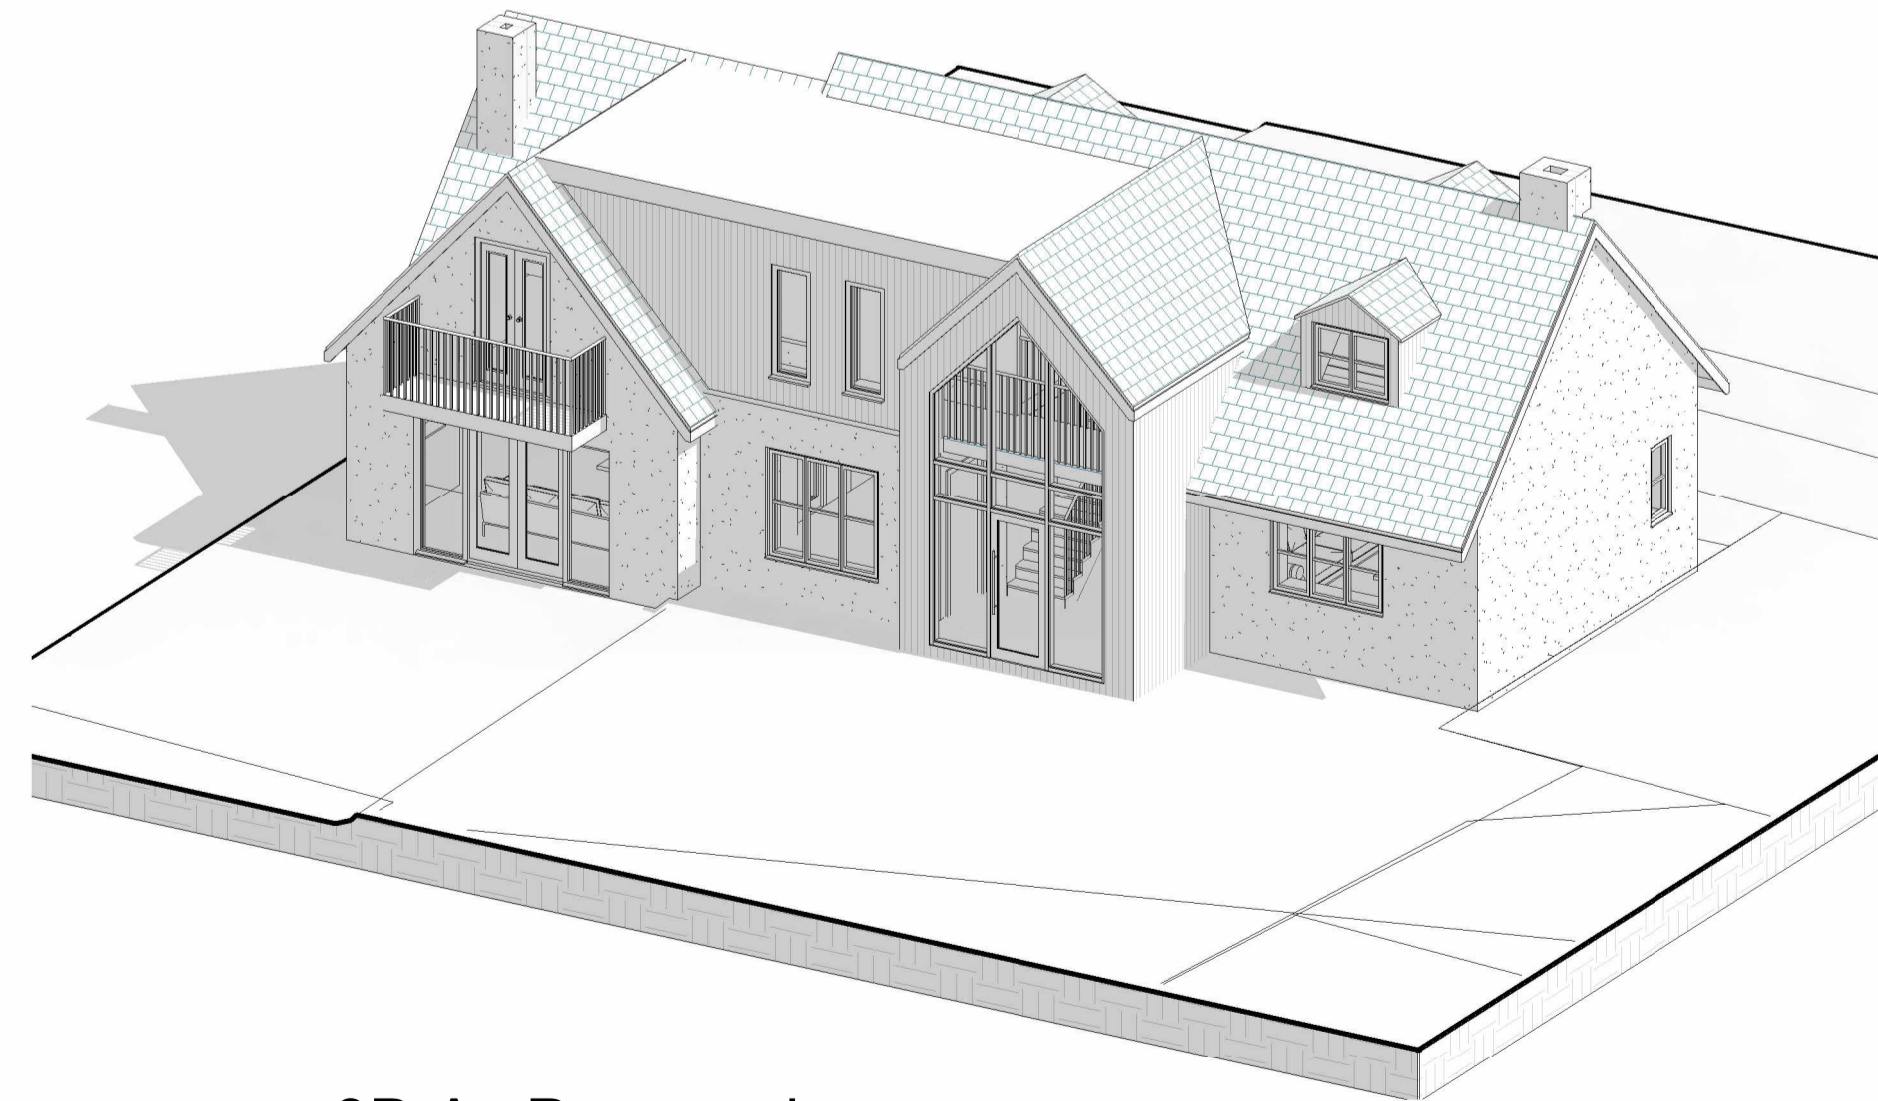


1
003 3D As Proposed

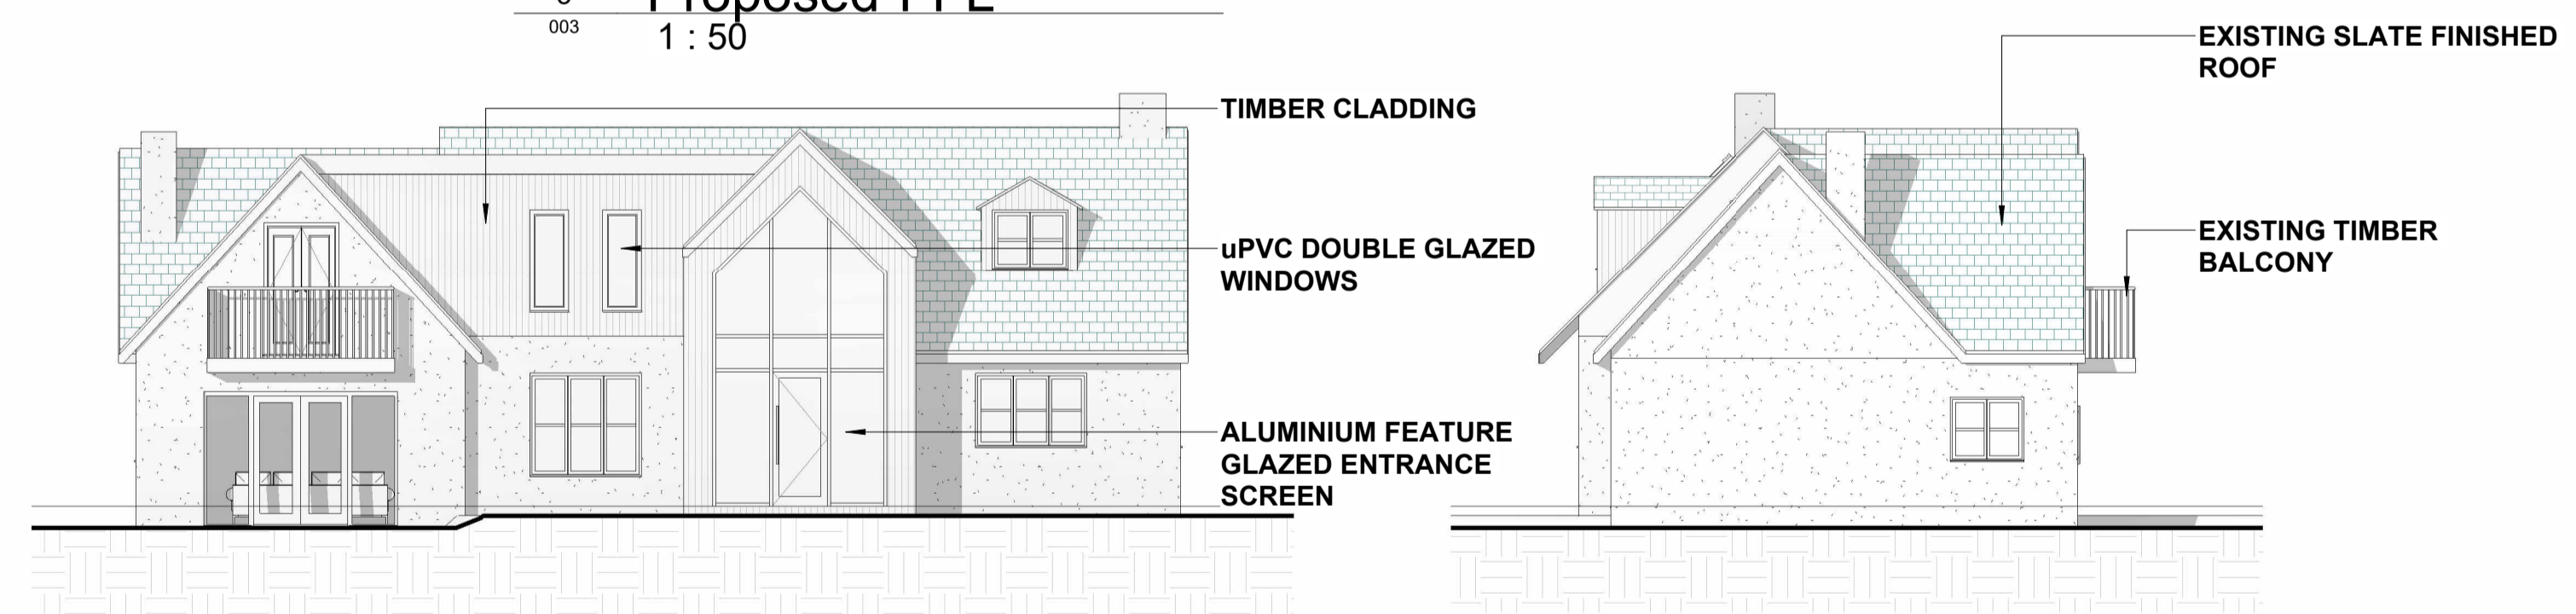


4
003 Proposed - Front
1 : 100

5
003 Proposed - Left
1 : 100

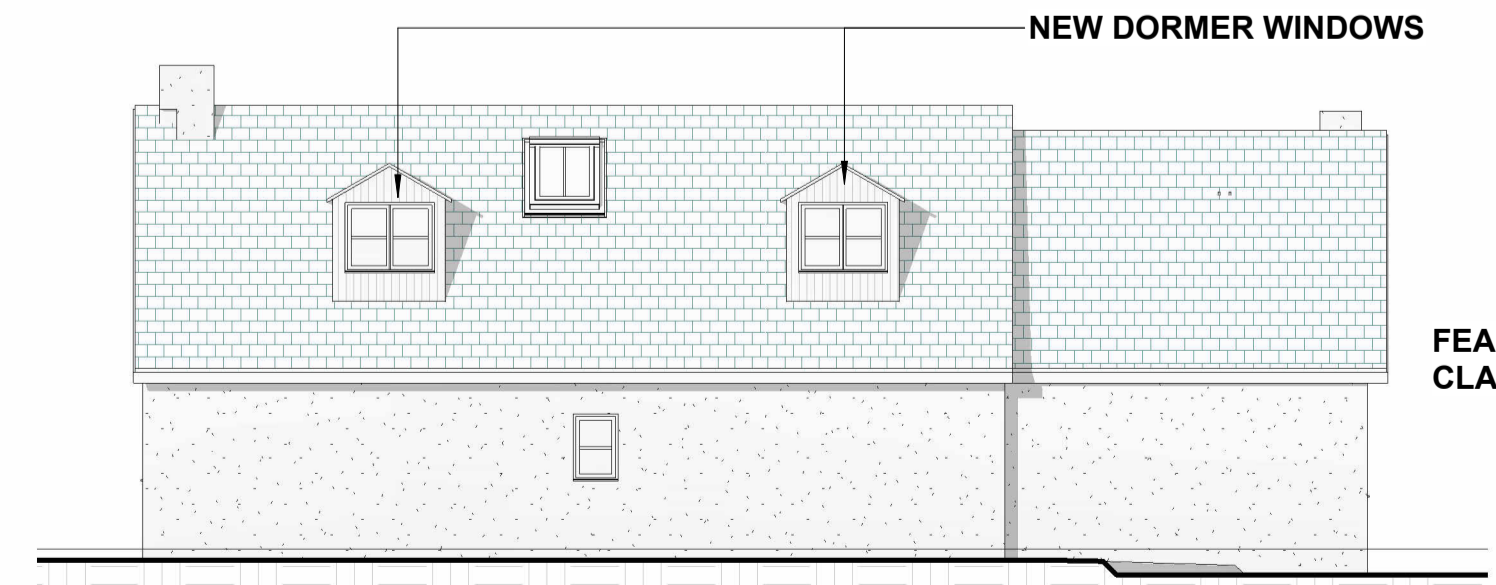

6
003 Proposed - Rear
1 : 100

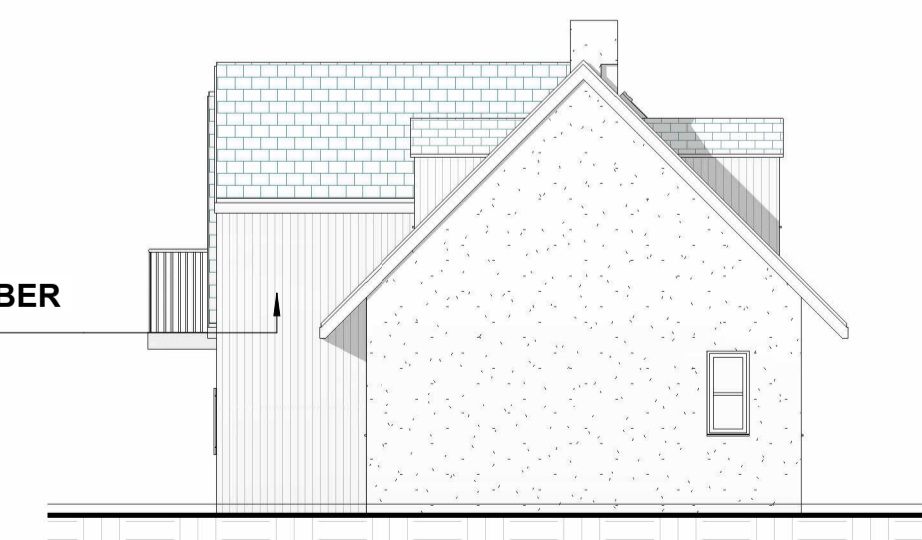

7
003 Proposed - Right
1 : 100

No.	Revision Description	Date	By
REVISION SCHEDULE			

CLIENT:	Rebecca Williams
PROJECT:	Proposed Remodel and Extension of Private Residence
PROJECT ADDRESS:	Bracken Cottage Bankfoot Shincliffe Co. Durham DH1 2PD
TITLE:	Proposed Views

Emerald Architects
Flass Gardens, Esh Winning,
Durham DH7 9QD
M: 07841650233
E: siobhan@emerald-architects.com
W: www.emerald-architects.com

DATE:	23/01/2022 16:49:19	DESIGNER:	Author	CHECKER:	Checker	
STAGE:	Prelim	DRAWING NUMBER:	003	PROJECT NUMBER:	2125	
					SHEET SIZE:	A1