


SCALE 1:1250

0M 10M 20M 30M 40M 50M

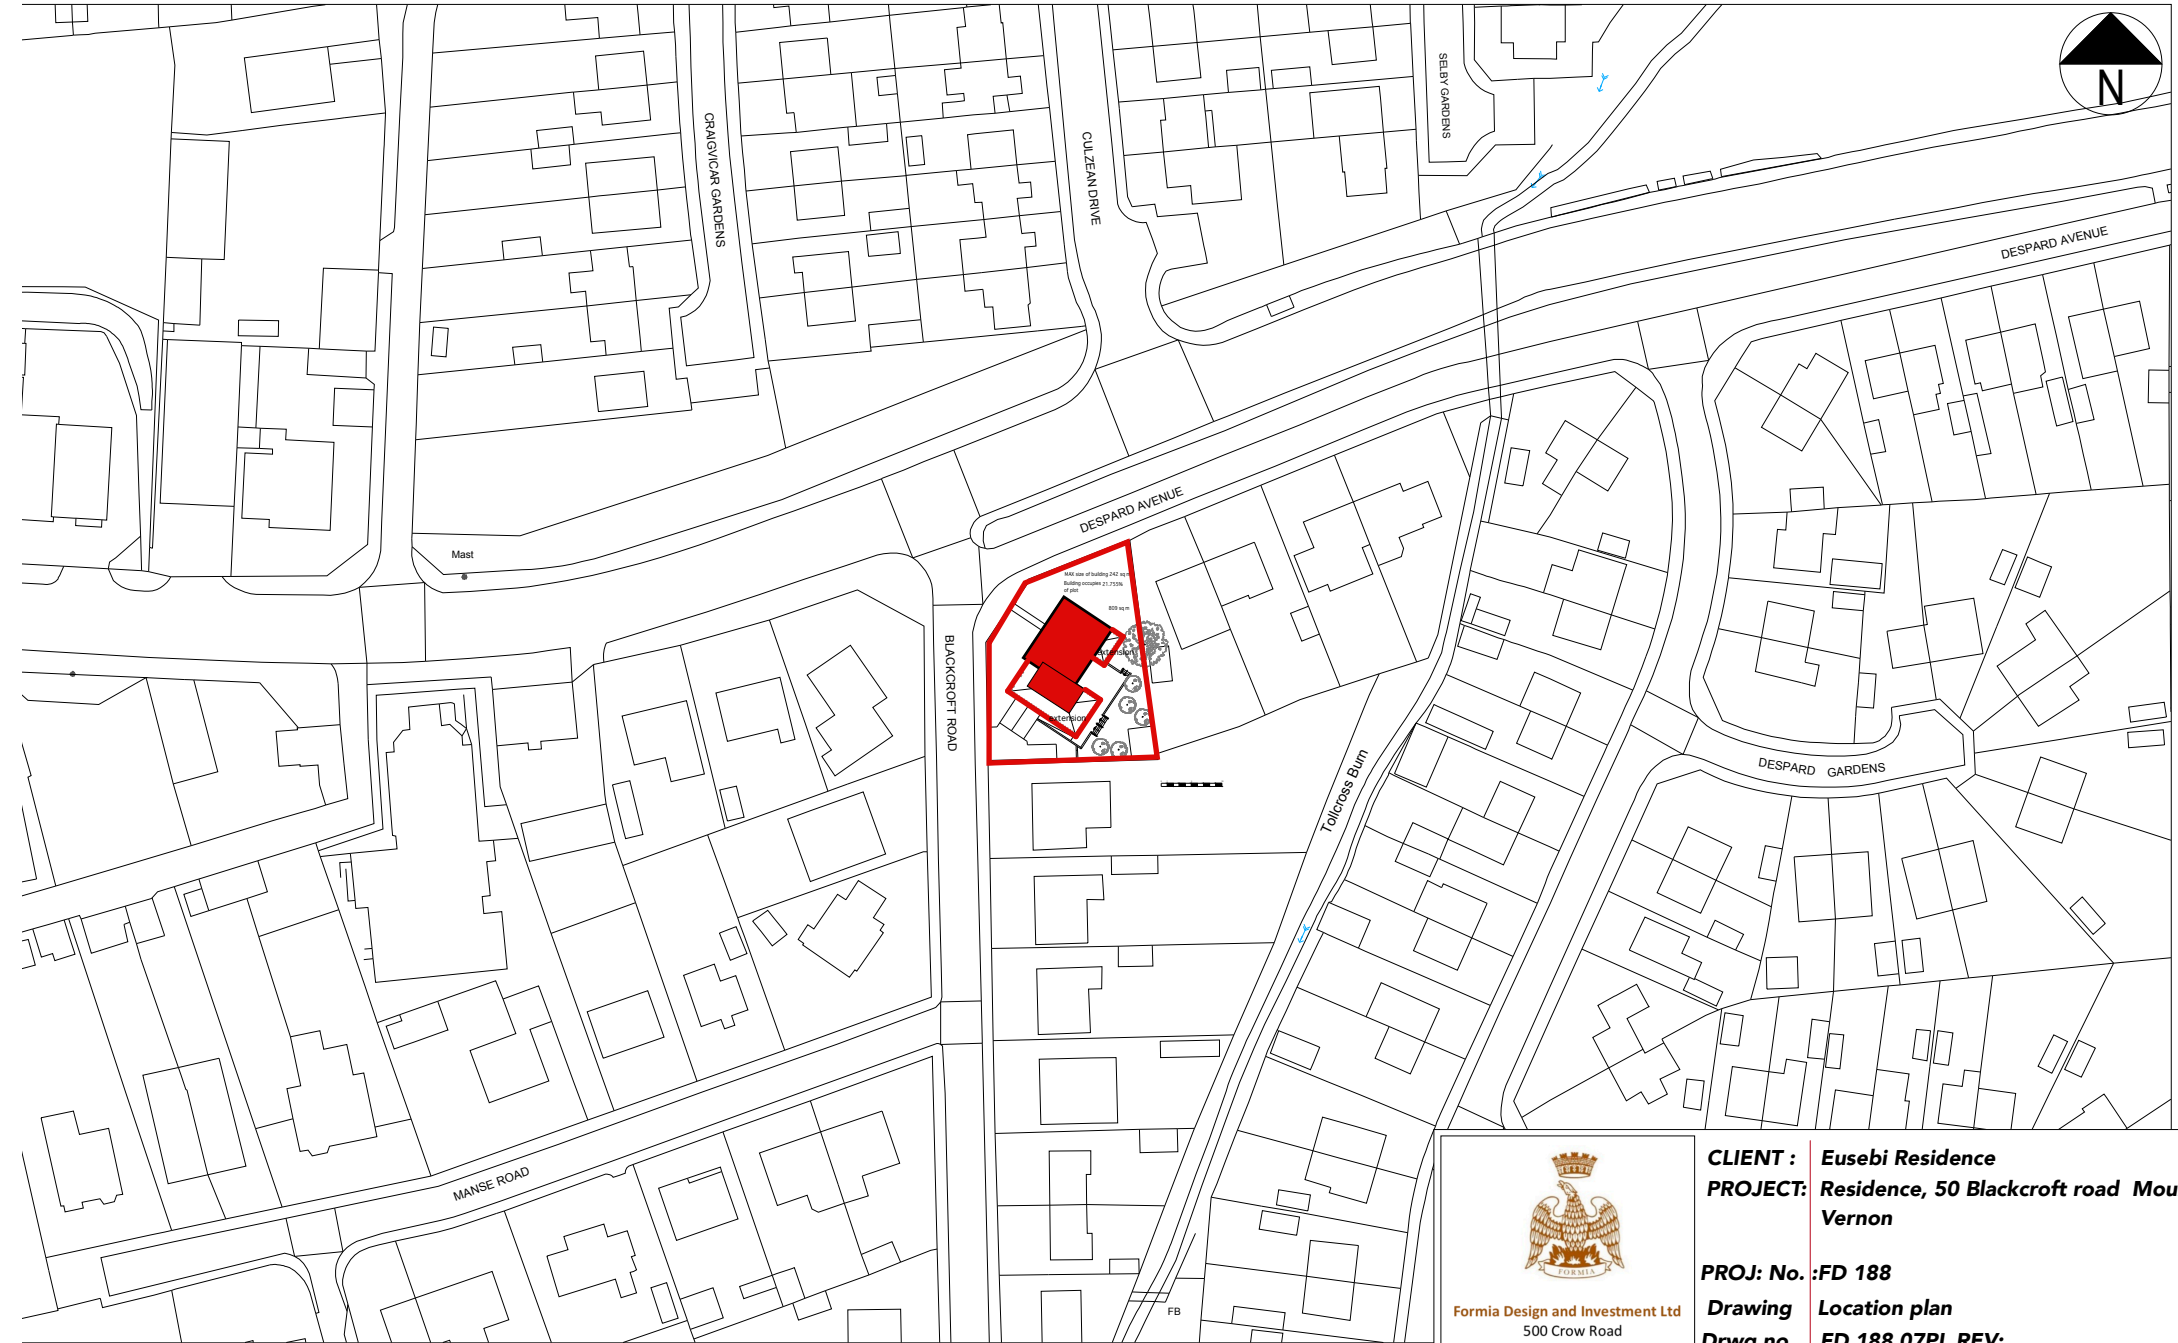

Formia Design and Investment Ltd
500 Crow Road
Glasgow
G11 7DW

CLIENT : Eusebi Residence
PROJECT: Residence, 50 Blackcroft road Mount Vernon

PROJ: No. : FD 188

Drawing Location plan

Drwg no. FD 188.07PL REV:

Scale : 1:1250 @ A1