



DESPARK

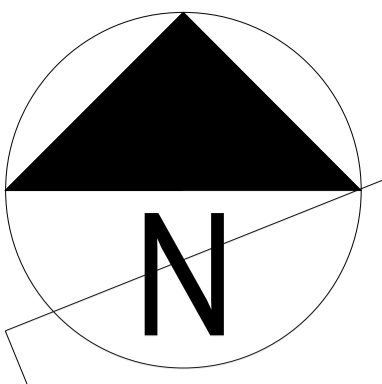


MAX size of building 242 sq m  
Building occupies 21.755%  
of plot

809 sq m

BLACKCROFT ROAD

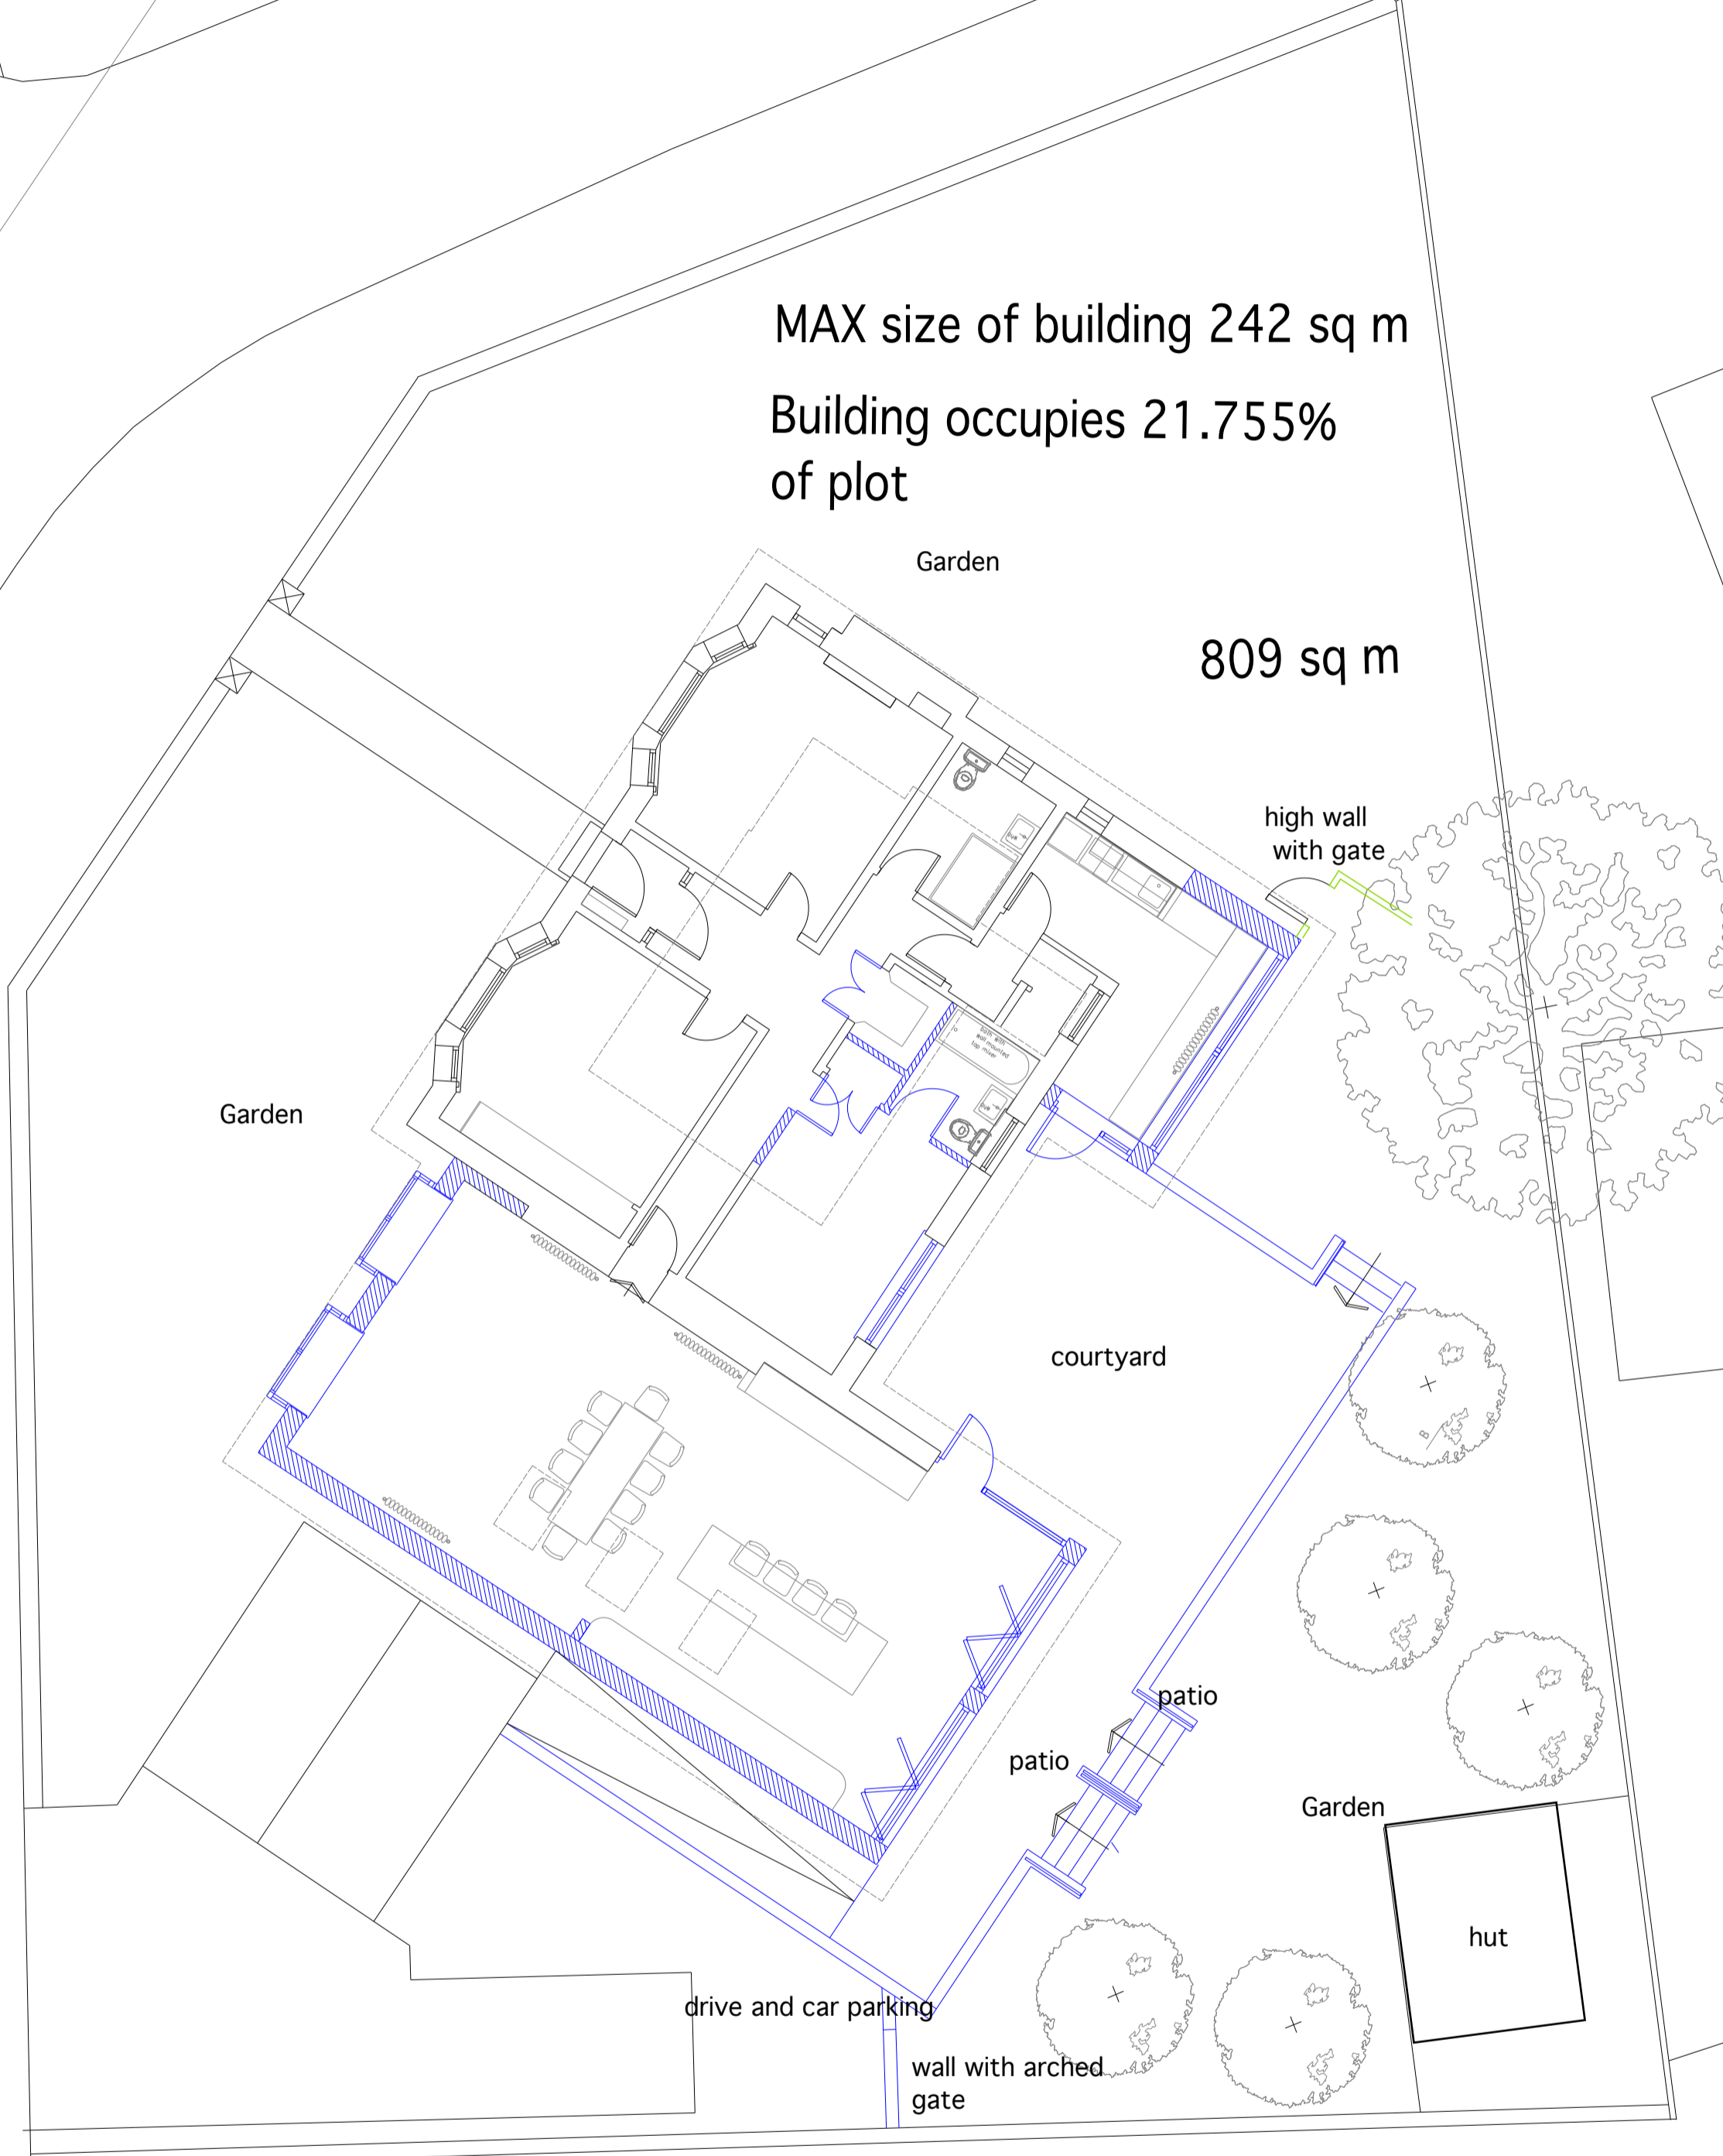

BLOCK PLAN - 1:100 on A1

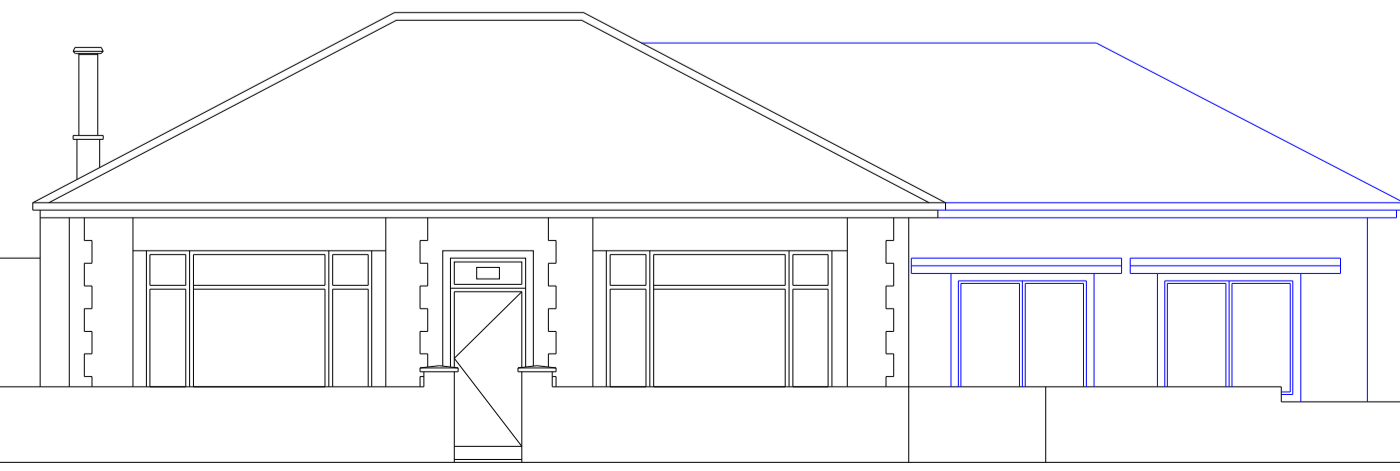

PROPOSED SITE ELEVATIONS 1:100 ON A1



Formia Design and Investment Ltd  
500 Crow Road  
Glasgow  
G11 7DW

**CLIENT :** Eusebi Residence  
**PROJECT:** Residence, 50 Blackcroft road Mount Vernon  
**PROJ: No.:** FD 188  
**Drawing** Proposed Block plan  
**Drwg no.** FD 188.06PL REV:  
**Scale :** 1:100 @ A1