




PROPOSED ELEVATION AA -

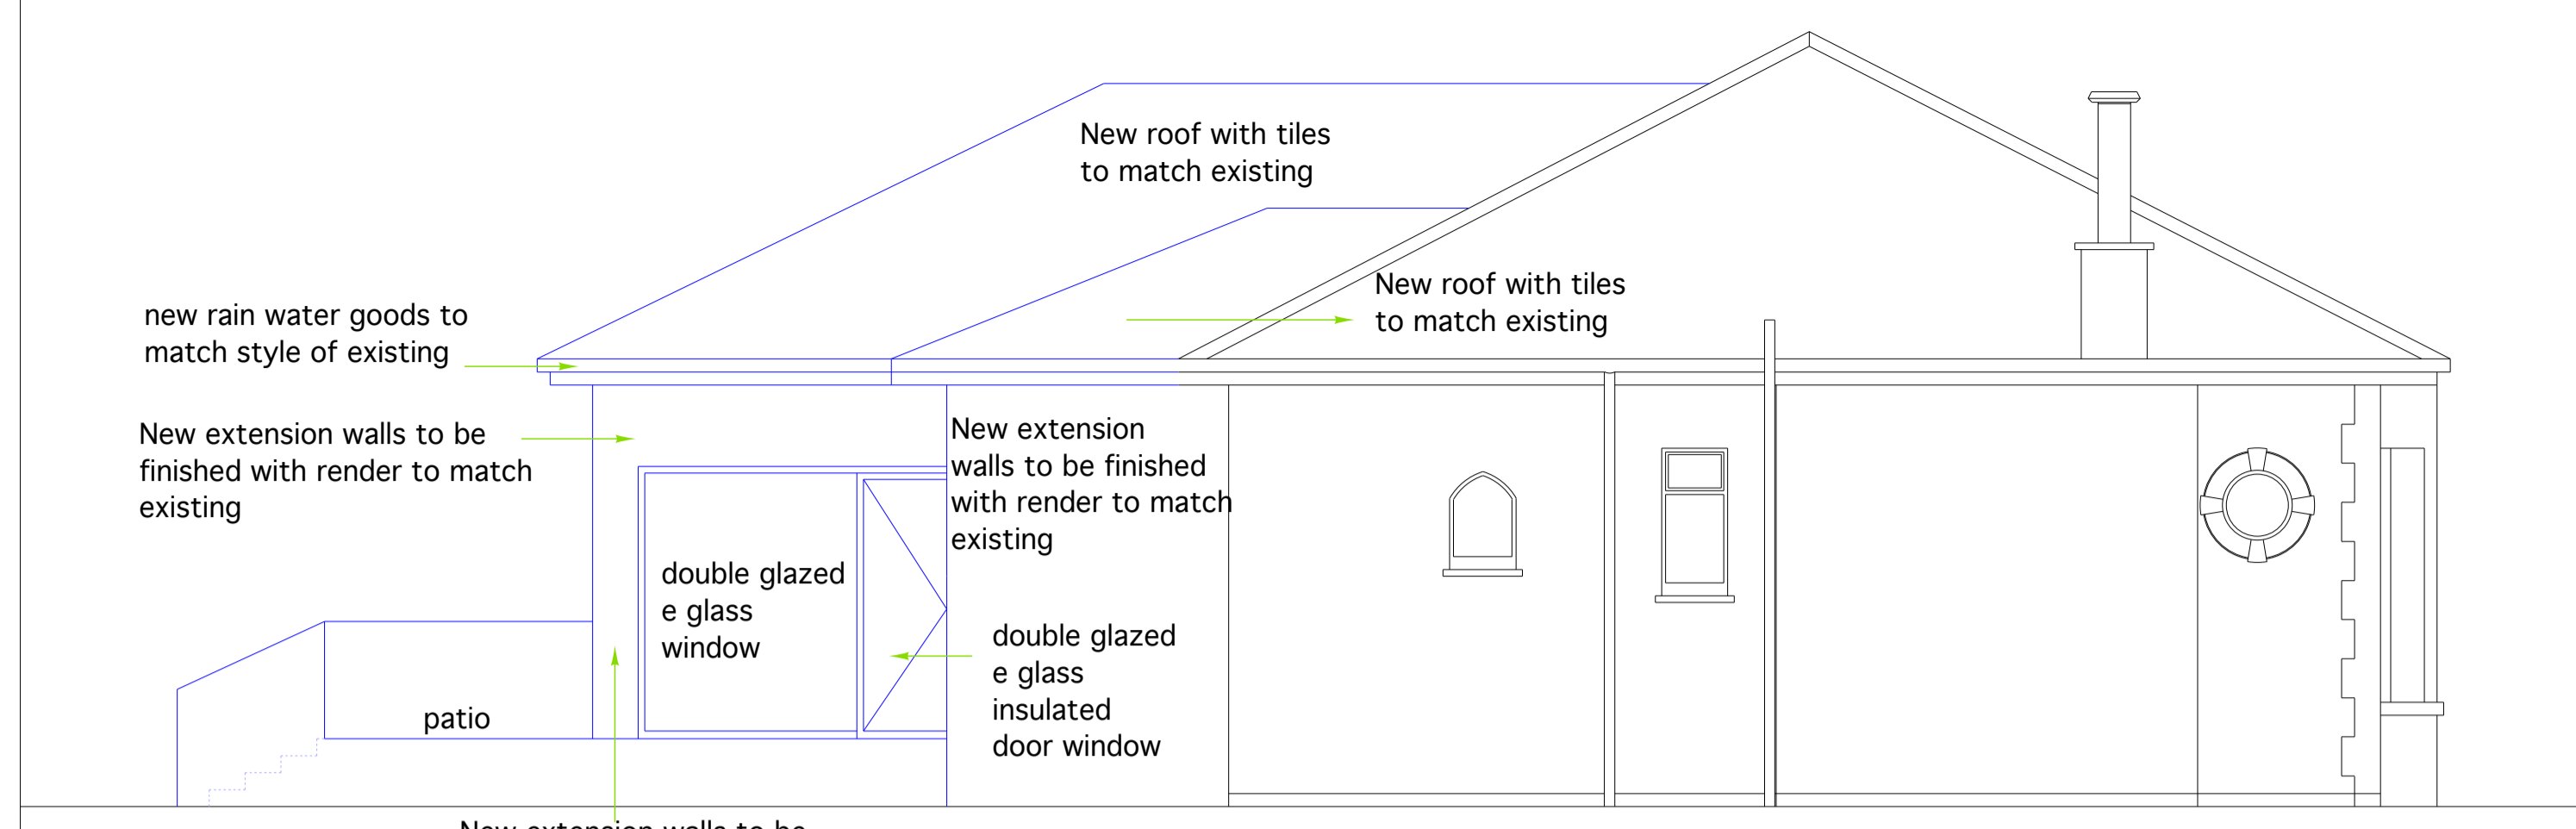


PROPOSED ELEVATION CC -

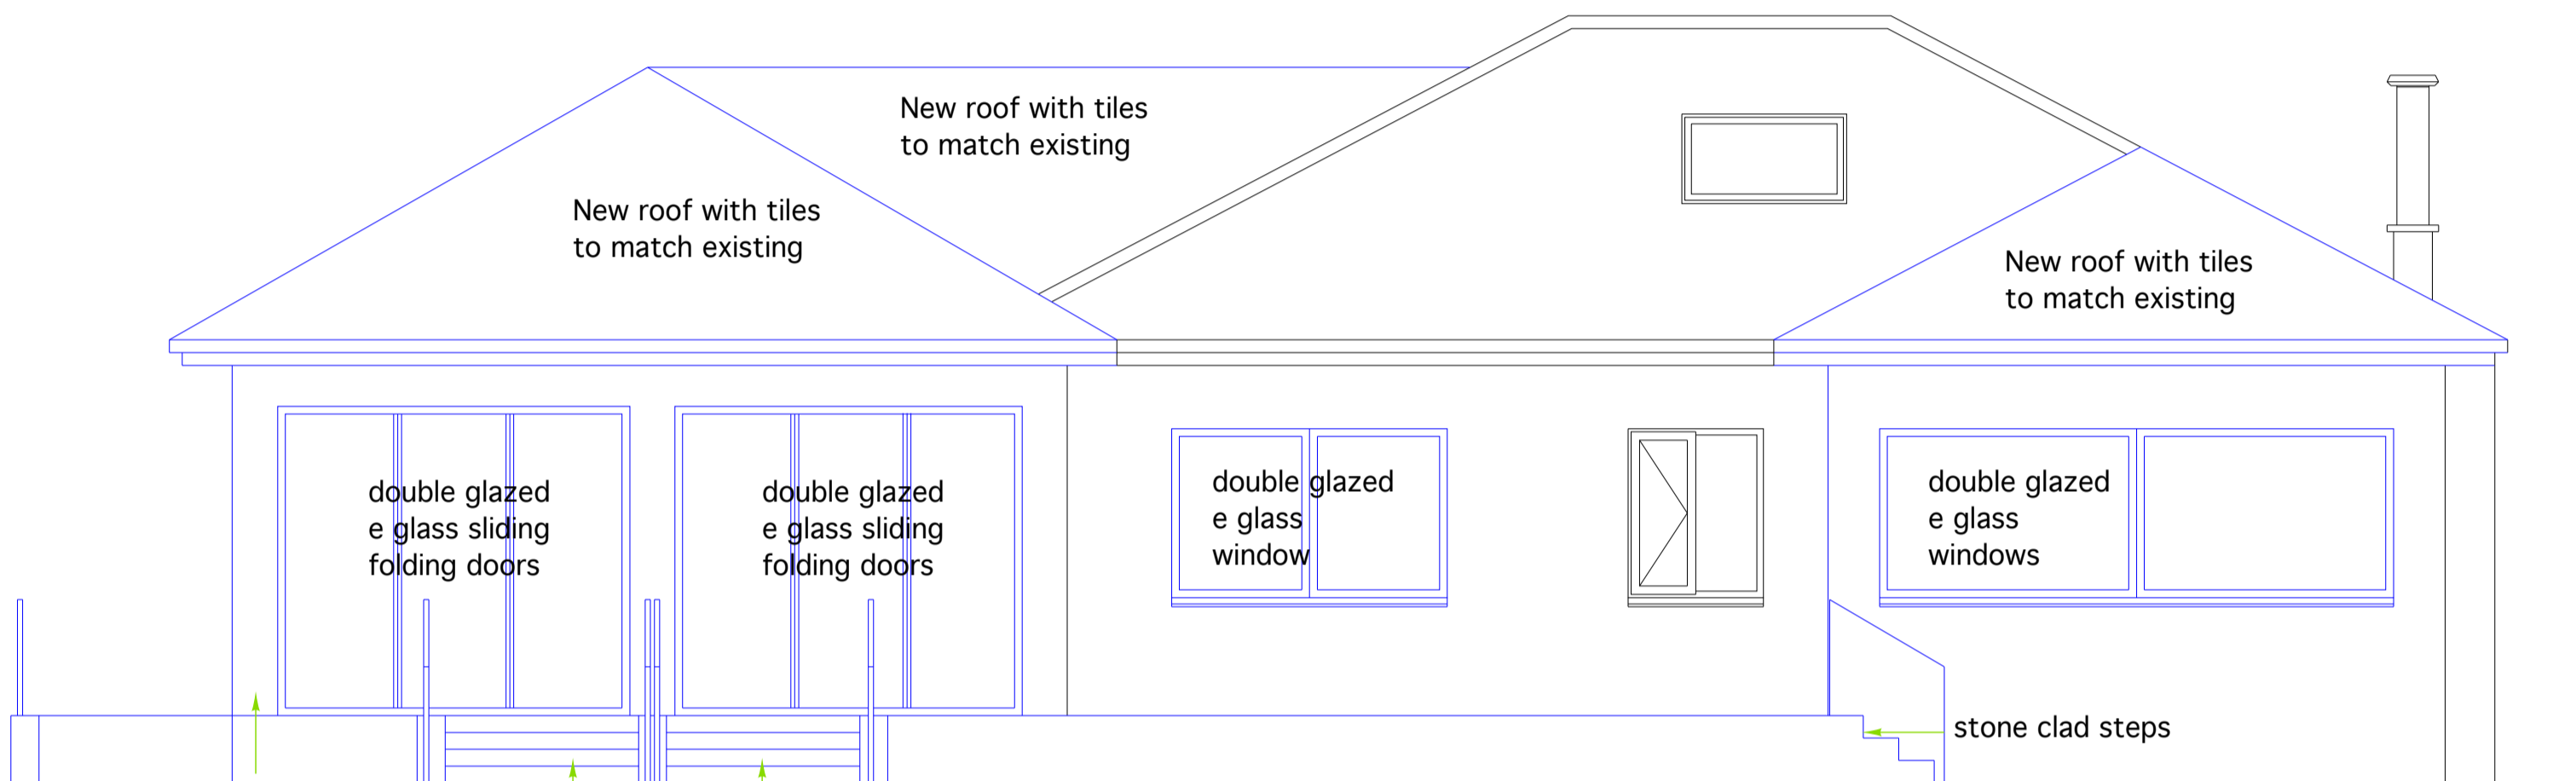


PROPOSED ELEVATION DD -

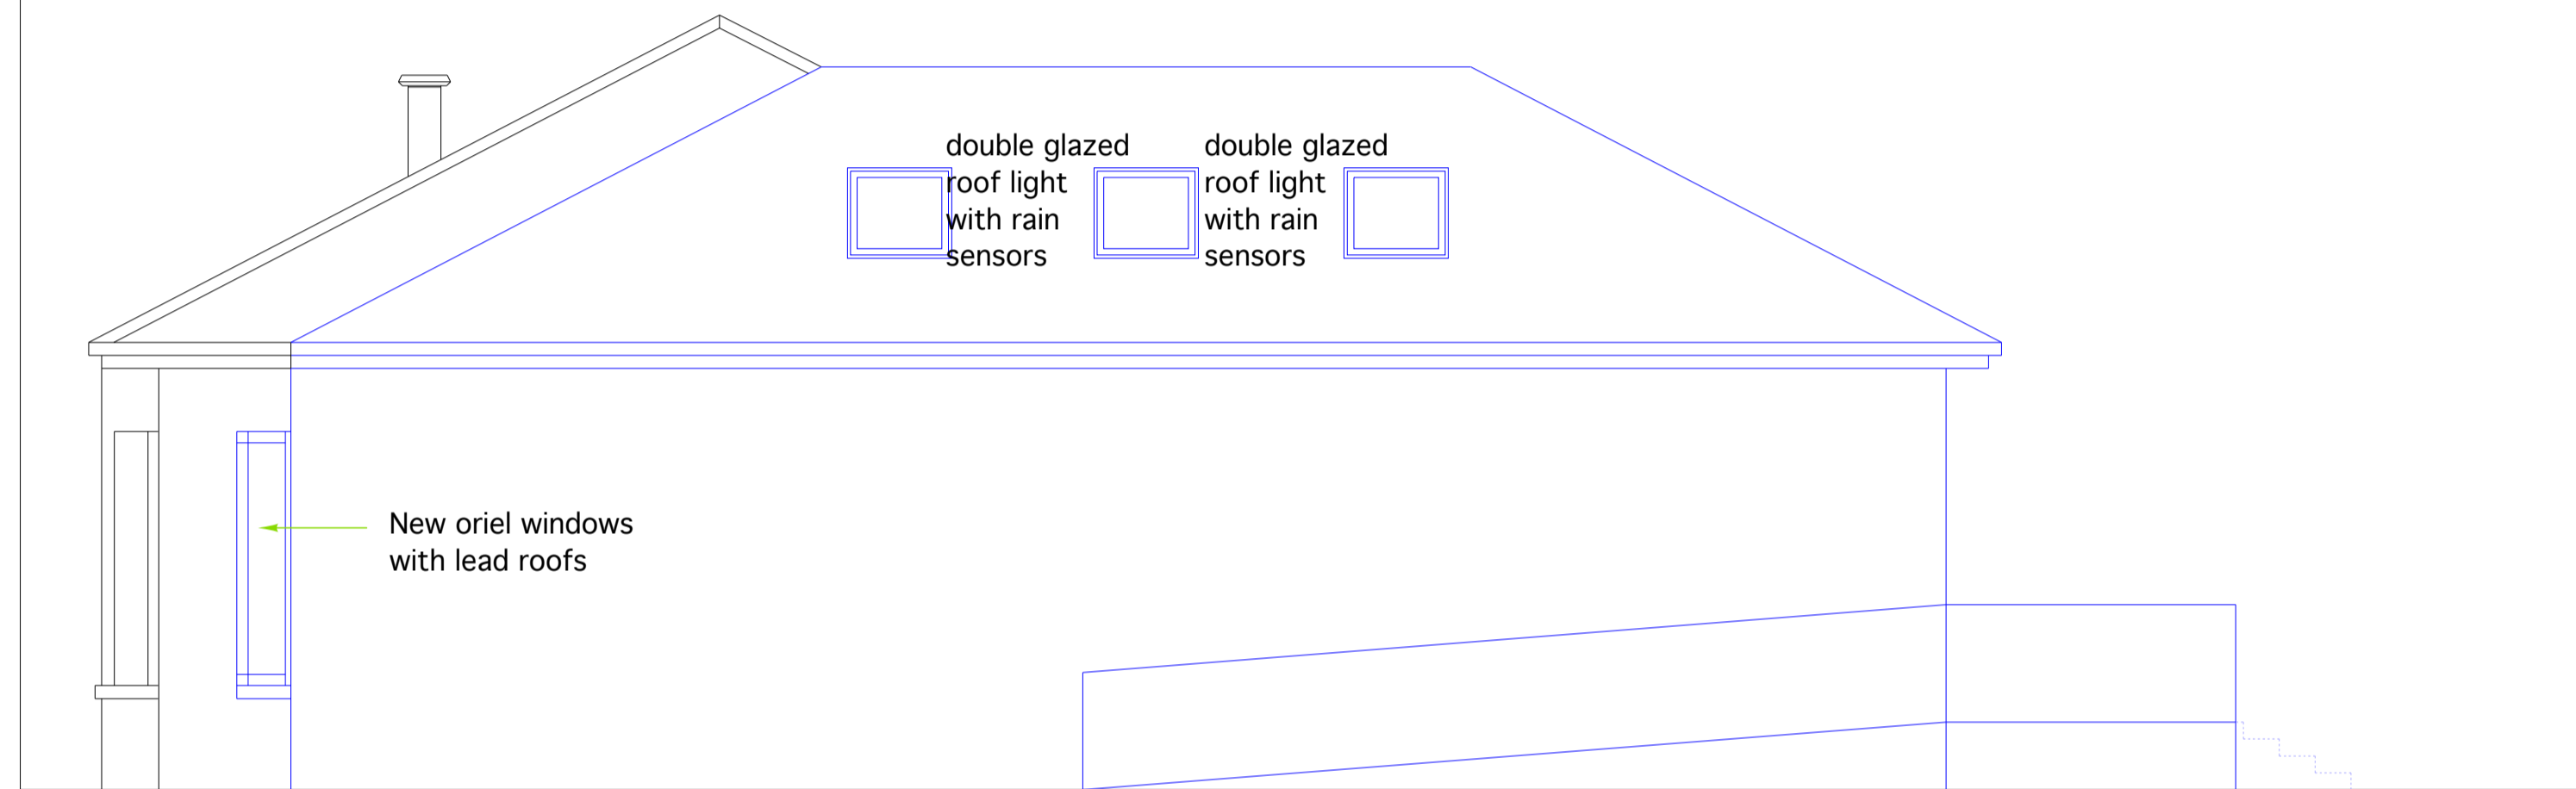

PROPOSED ELEVATION BB -

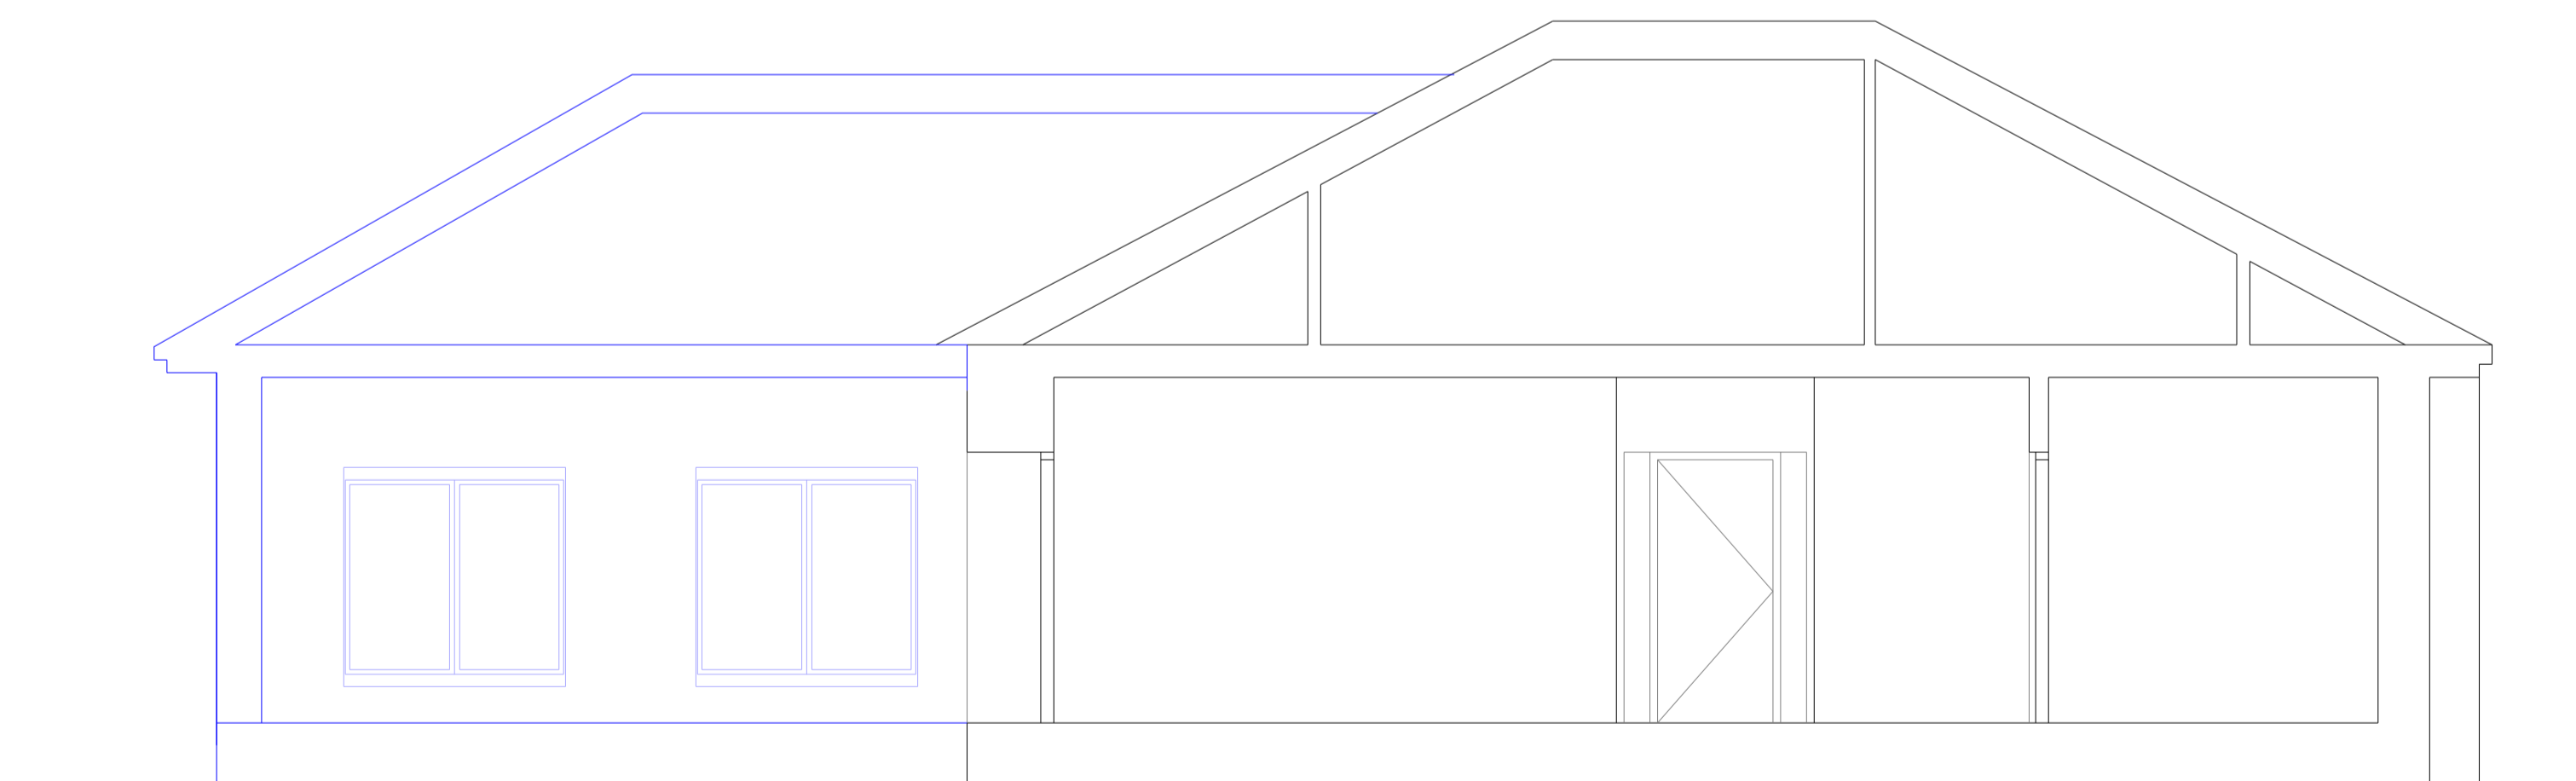


PROPOSED SECTION AA -

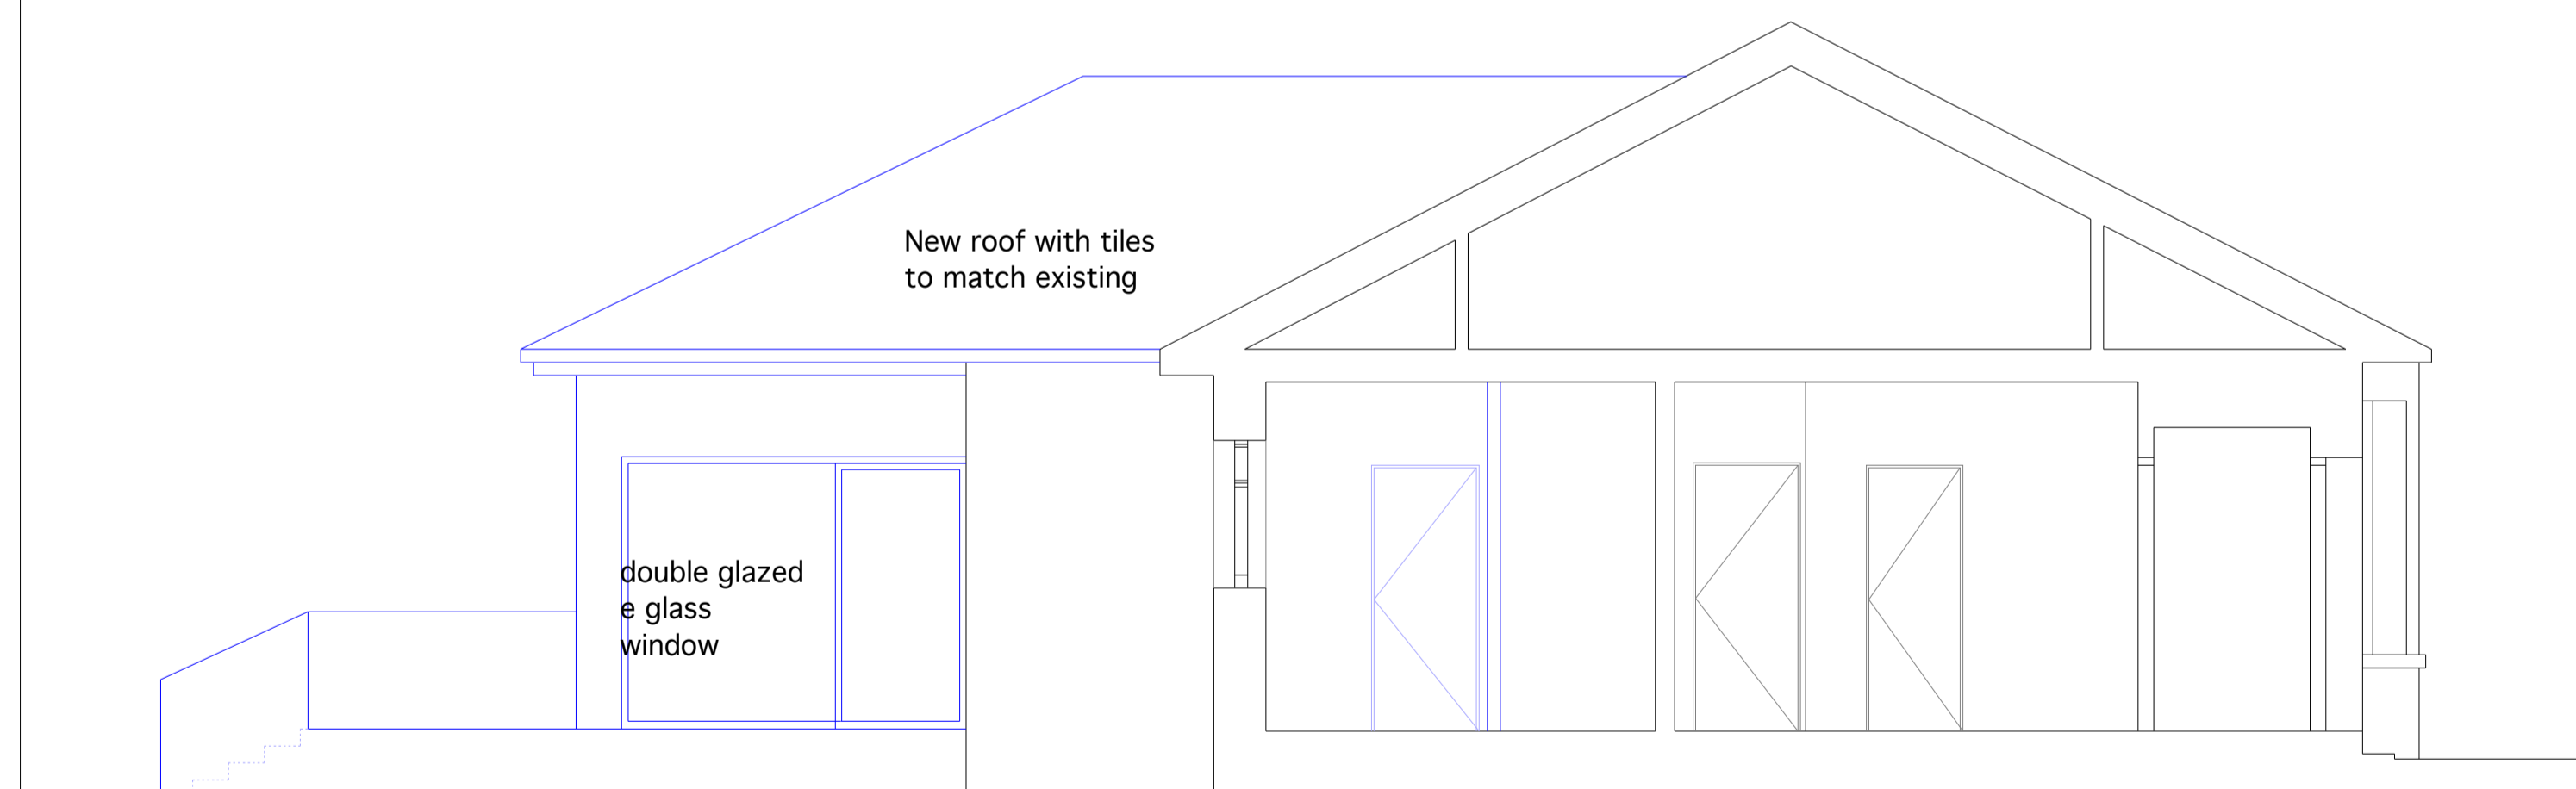

PROPOSED SECTION BB -

# PROPOSED ELEVATIONS 1:50 ON A1



 <p>Formia Design and Investment Ltd 500 Crow Road Glasgow G11 7DW</p>	<b>CLIENT :</b> Eusebi Residence
	<b>PROJECT:</b> Residence, 50 Blackcroft road Mount Vernon
	<b>PROJ: No. :</b> FD 188
	<b>Drawing</b> Existing Elevations
	<b>Drwg no.</b> FD 188.04PL REV:
<b>Scale :</b> 1:50 @ A1	

