



Existing outbuilding  
to be demolished

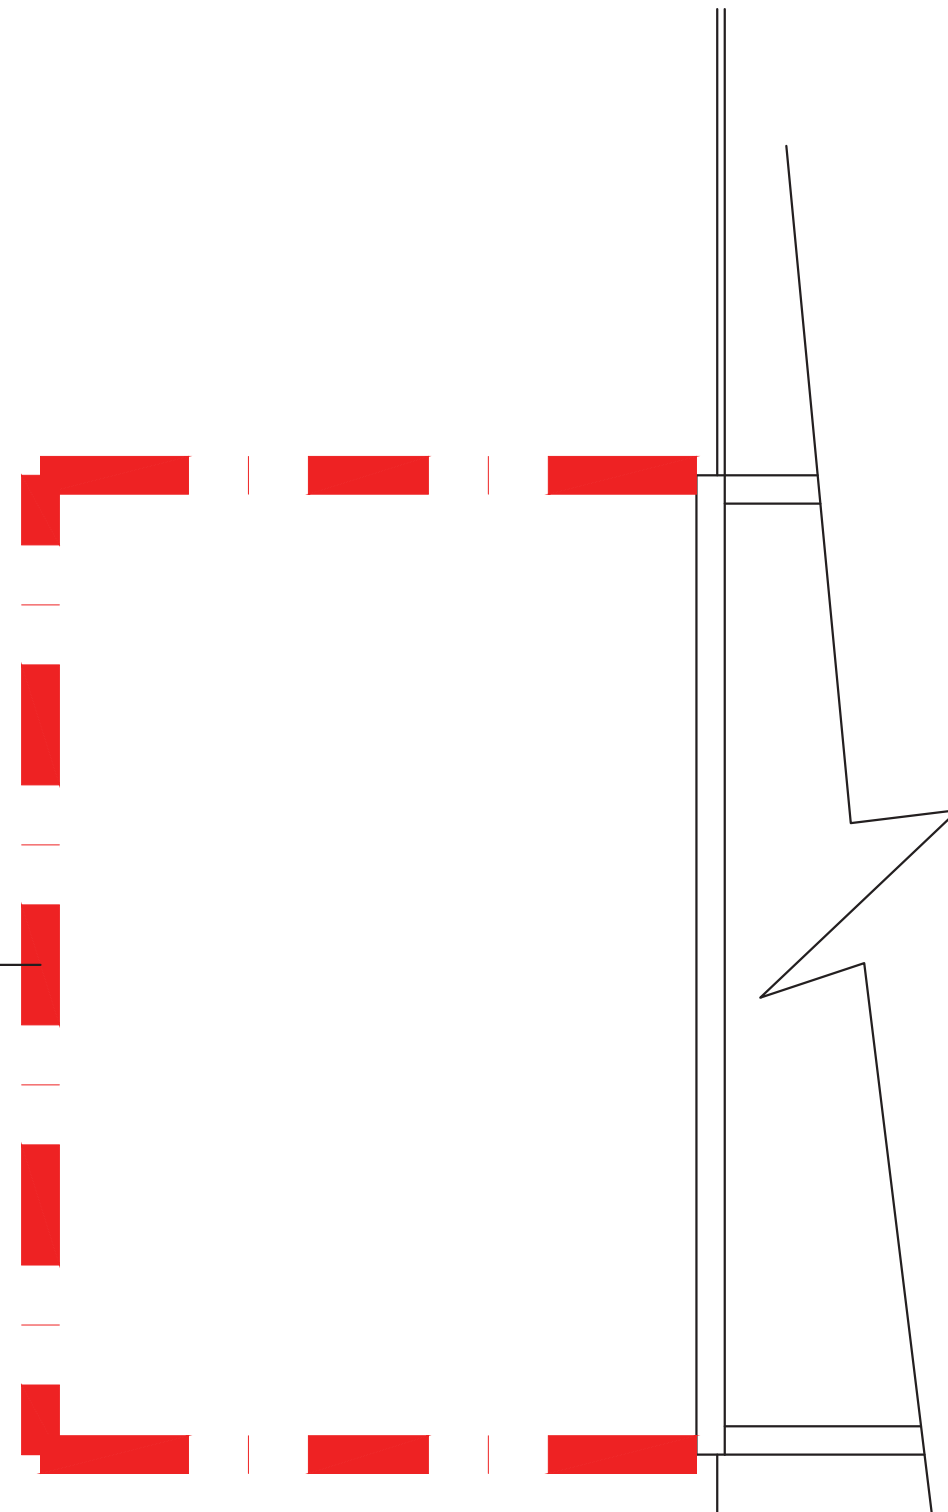

Existing Neighboring wall  
to be retained and clad with  
weatherboarding to match boundary fence

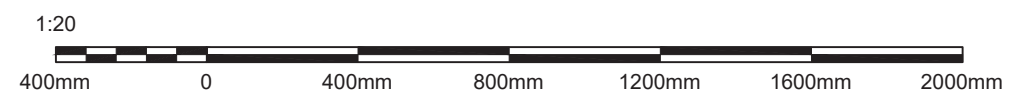

**DRAYCOTT**  
CHARTERED SURVEYORS

82 High Street  
Lymington  
Hampshire  
SO41 9AN  
Tel: 01590 673282  
Email: surveyors@draycotts.co.uk

Project: 1 Broomhill Cottages  
East End  
Lymington  
SO41 5SX

Client: Mr J Weller

Scale: 1:20

Date: 01/02/22

Paper Size: A3

Drawn By: SH

Drawing Status: Design Drawing

Drawing Detail: Proposed Works to  
Outbuilding

Drawing No: 108

Revision: